


ORIGINAL

TOWNSHIP 10 NORTH, RANGE 57 EAST, OF THE MOUNT DIABLO MERIDIAN, NEVADA

OFFICIALLY FILED
NEVADA LAND OFFICE
10:00 A.M. JUNE 20, 1967

DEPENDENT RESURVEY

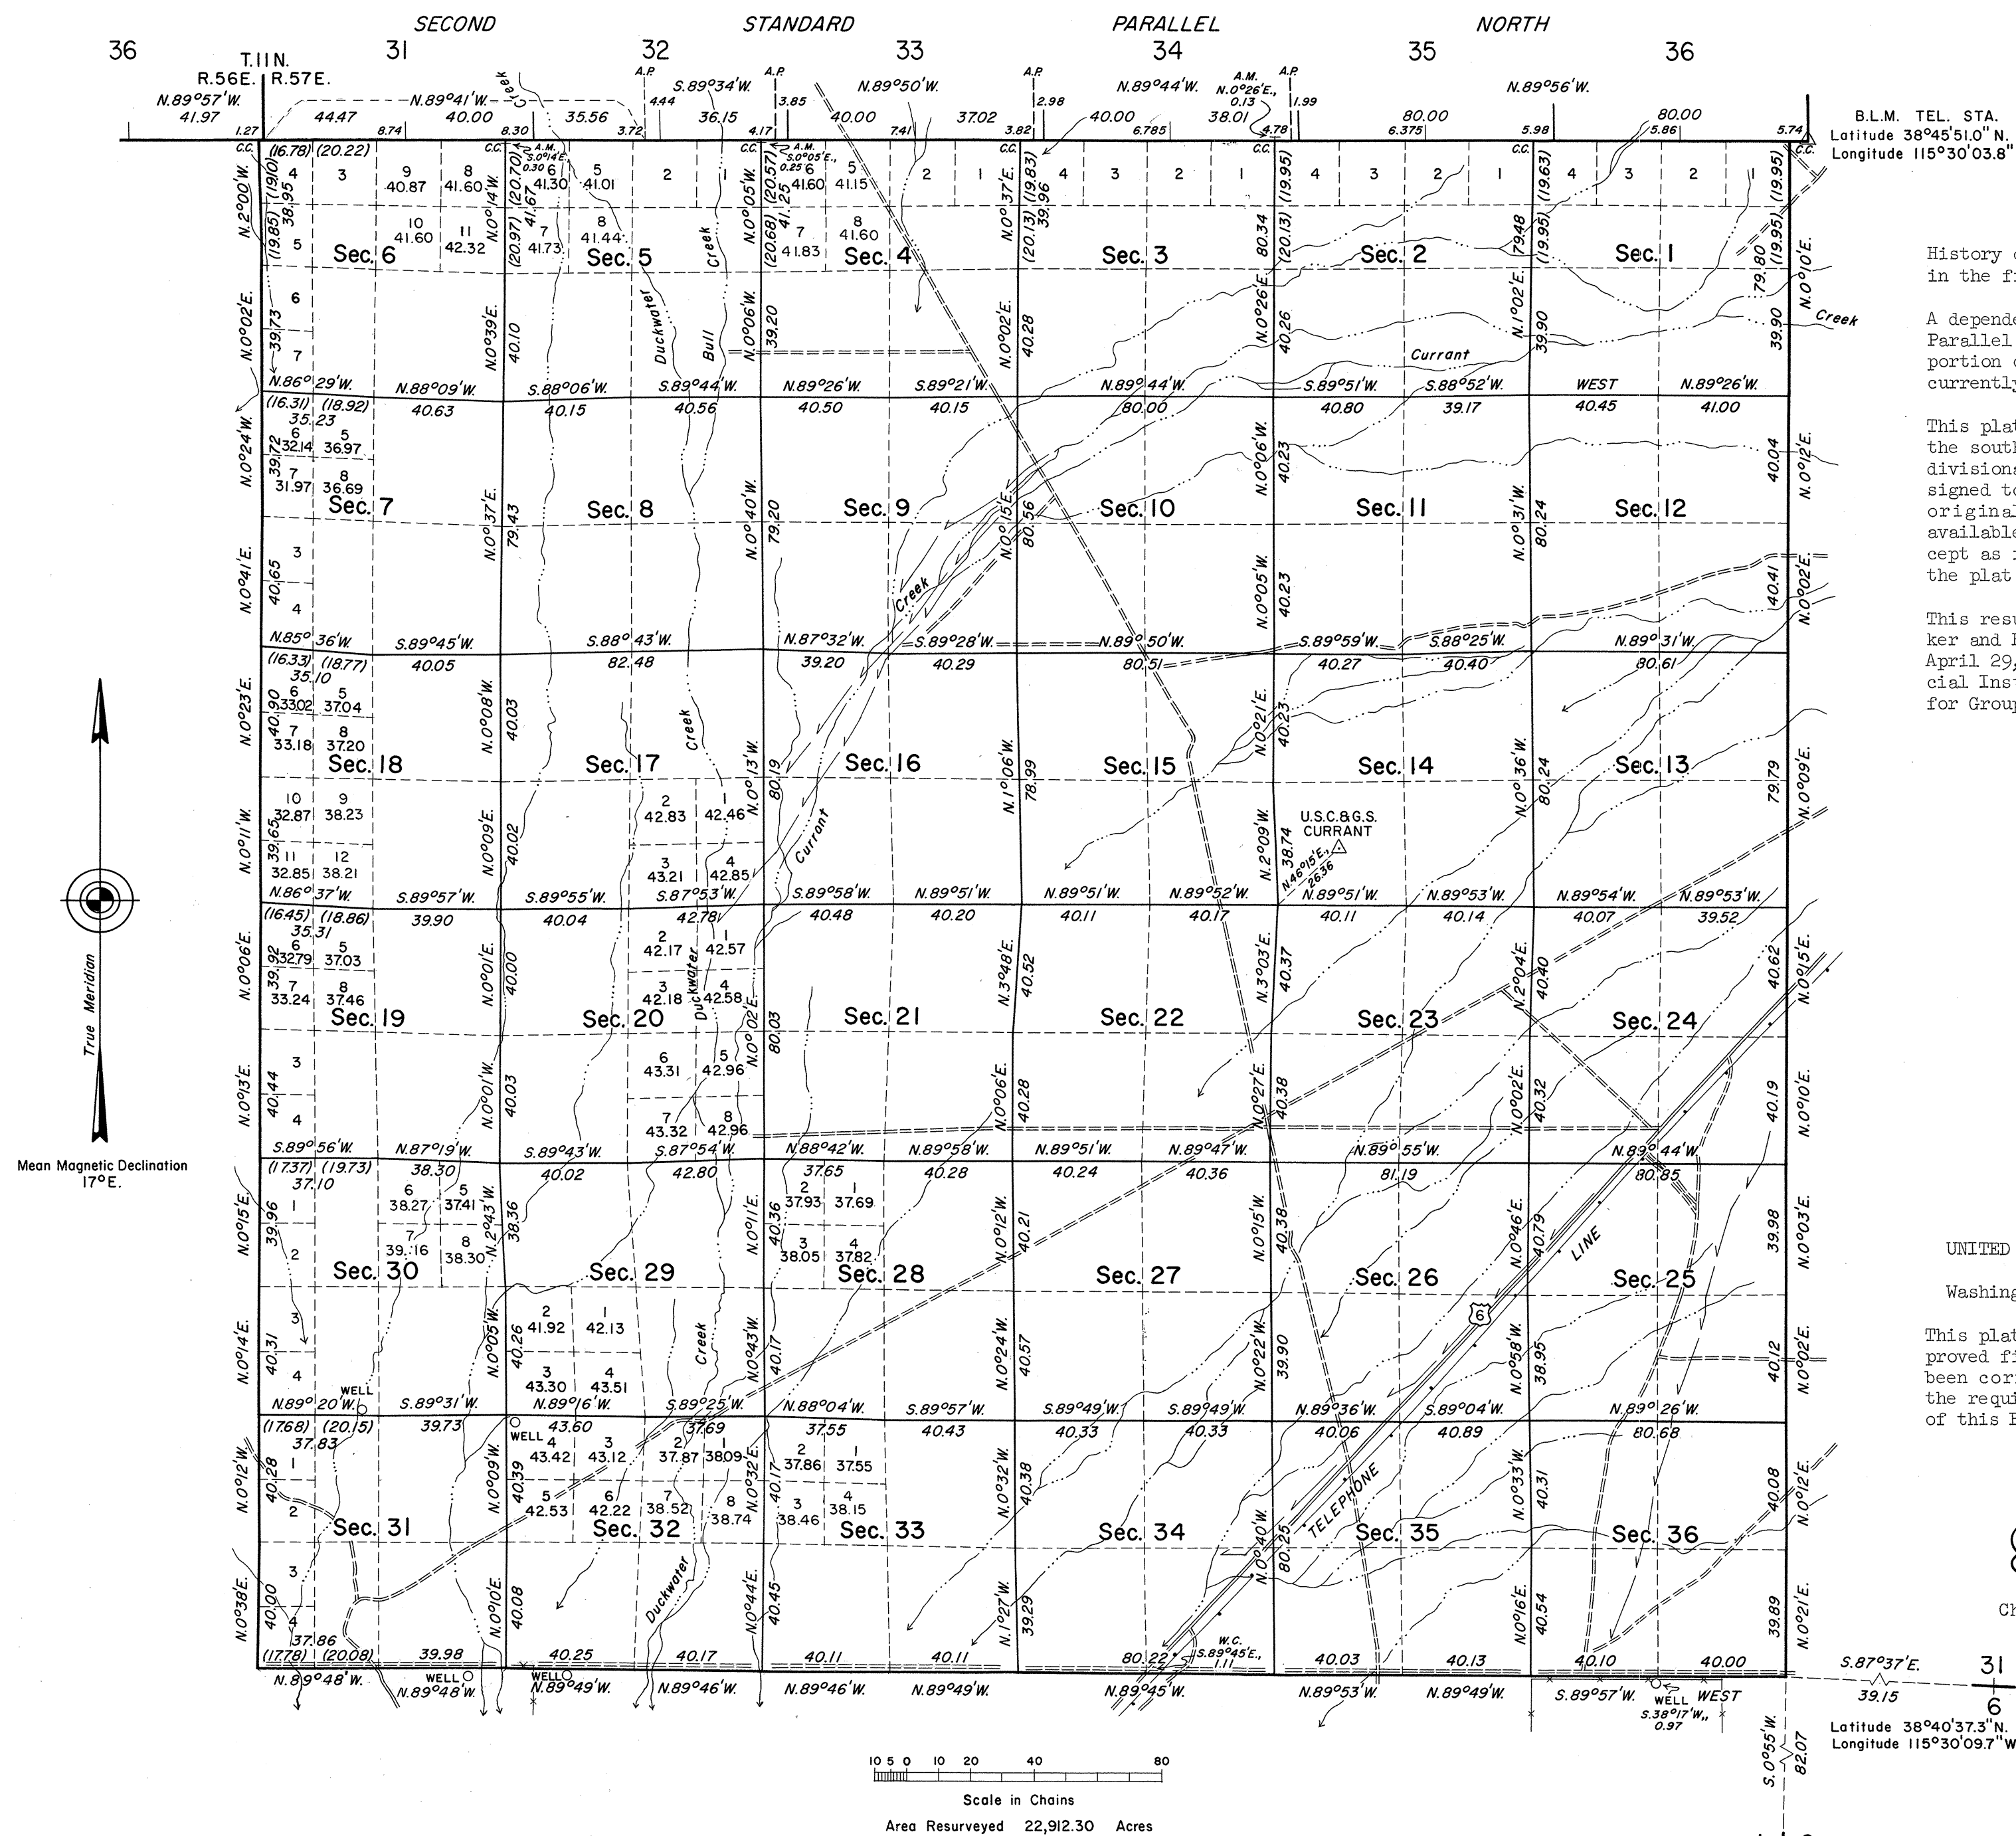

History of the earlier surveys is contained in the field notes.

A dependent resurvey of the Second Standard Parallel North, through Range 57 East, and a portion of Range 56 East, was executed concurrently under T. 11 N., R. 57 E.

This plat represents a dependent resurvey of the south, west, and east boundaries and subdivisional lines of T. 10 N., R. 57 E., designed to restore the corners in their true original locations according to the best available evidence. Lotting and areas (except as indicated hereon) are as shown on the plat approved December 12, 1870.

This resurvey was executed by Horace G. Parker and Robert A. Pratt, Cadastral Surveyors, April 29, 1965 to June 17, 1965, under Special Instructions dated February 26, 1965, for Group No. 426, Nevada.

UNITED STATES DEPARTMENT OF THE INTERIOR
BUREAU OF LAND MANAGEMENT
Washington, D. C. March 28, 1967

This plat is strictly conformable to the approved field notes, and the survey, having been correctly executed in accordance with the requirements of law and the regulations of this Bureau, is hereby accepted.

For the Director

E. E. Huntington

Chief, Division of Engineering

T. 10 N. R. 57 E.