


Township N^o 10 North Range N^o 63 East Mount Diablo Meridian

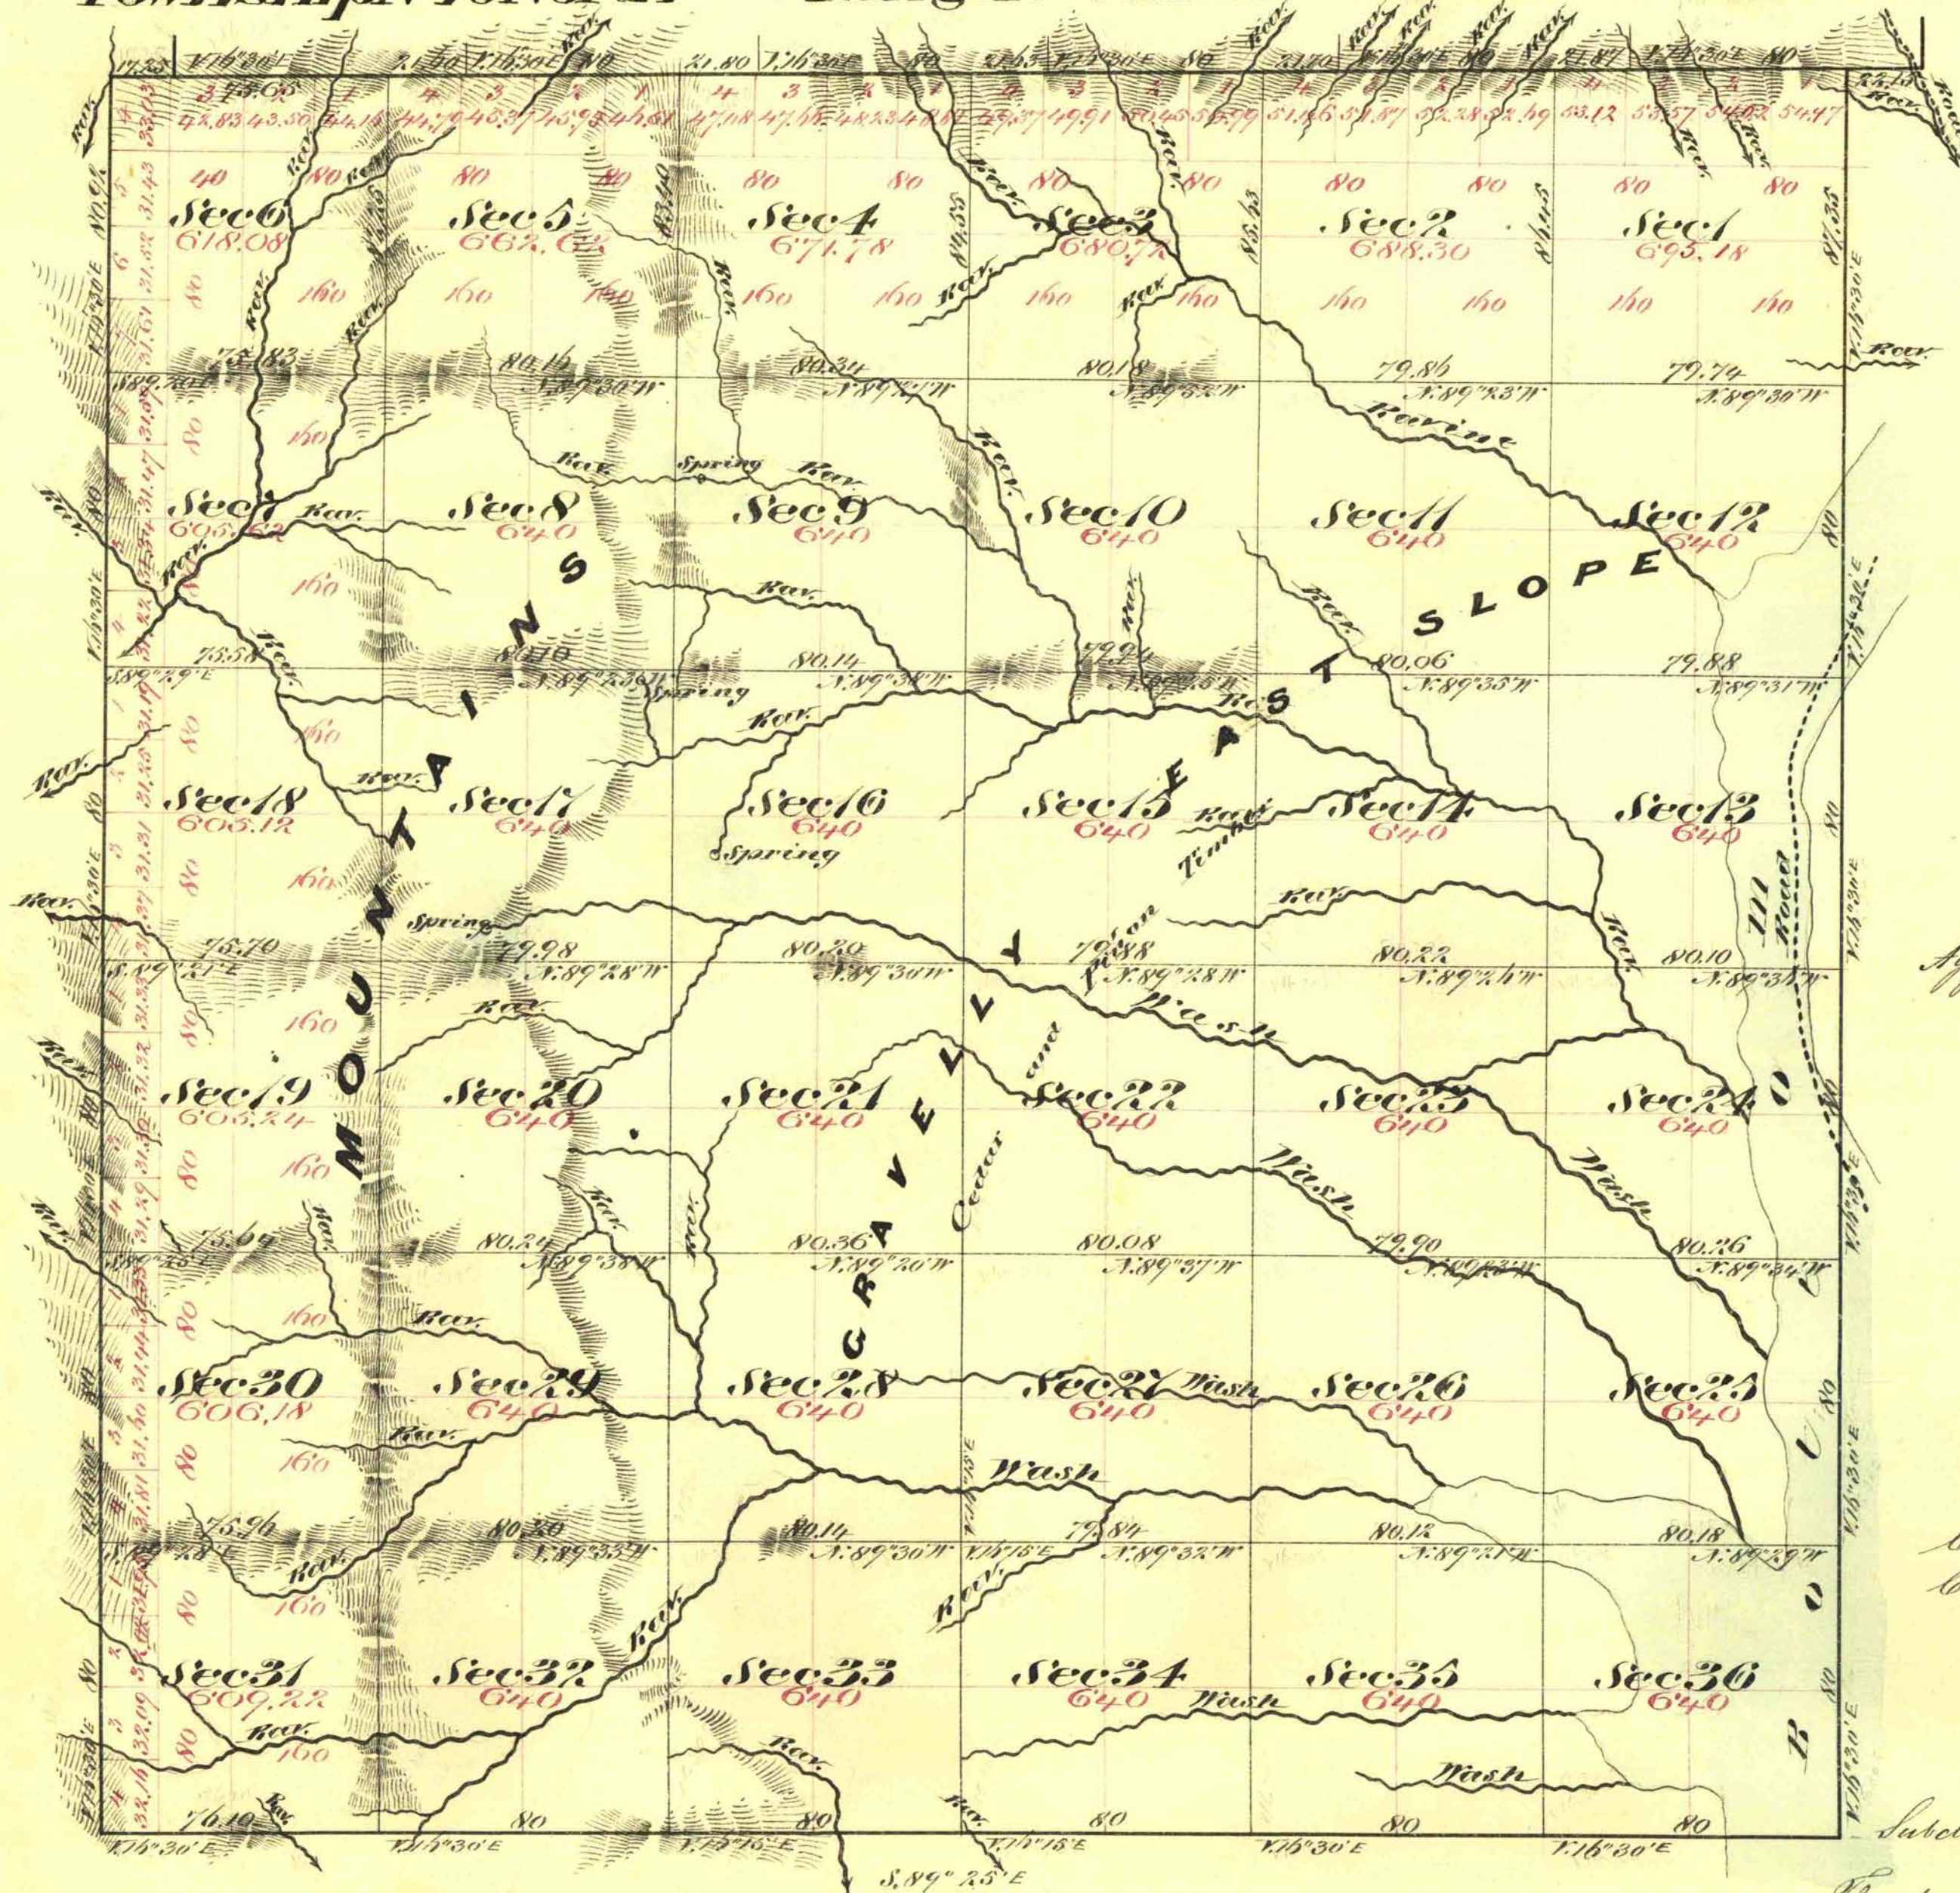

Aggregate Area of Public Land 23,048.06 Acres

Commenced Sep^r 25th 1874
Completed " 30th "

Subdivision lines not otherwise noted run north a line of 16° 30' East

Survey Designated	By Whom Surveyed	Date of Contract	Am ^t of Money Paid for the	When Surveyed	T.O. Com.
North Boundary	E.B. Moore & J. Bateman	August 23 rd 1872	6 00 00	1872	46
West "	" " " " "	June 15 th 1871	6 00 92	1871	44
South East "	" " " " "	July 24 th 1874	12 03 45	1874	63
Subdivision Lines	" " " " "	" " "	10 03 09	Sep ^r 1874	"
Conveyance "	" " " " "	" " "	1 28 40	" "	"

The above Map of Township N^o 10 North Range N^o 63 East Mount Diablo Meridian is strictly conformable to the field notes of the Surveyors then on file in this Office, which have been examined and approved
W. S. Harvey or General Office
Virginia City, Nevada
April 1st 1875

E. S. Davis
W. S. Harvey or General Sec.