


TOWNSHIP N° 10 SOUTH, RANGE N° 68 EAST, OF THE MOUNT DIABLO MERIDIAN, NEVADA.

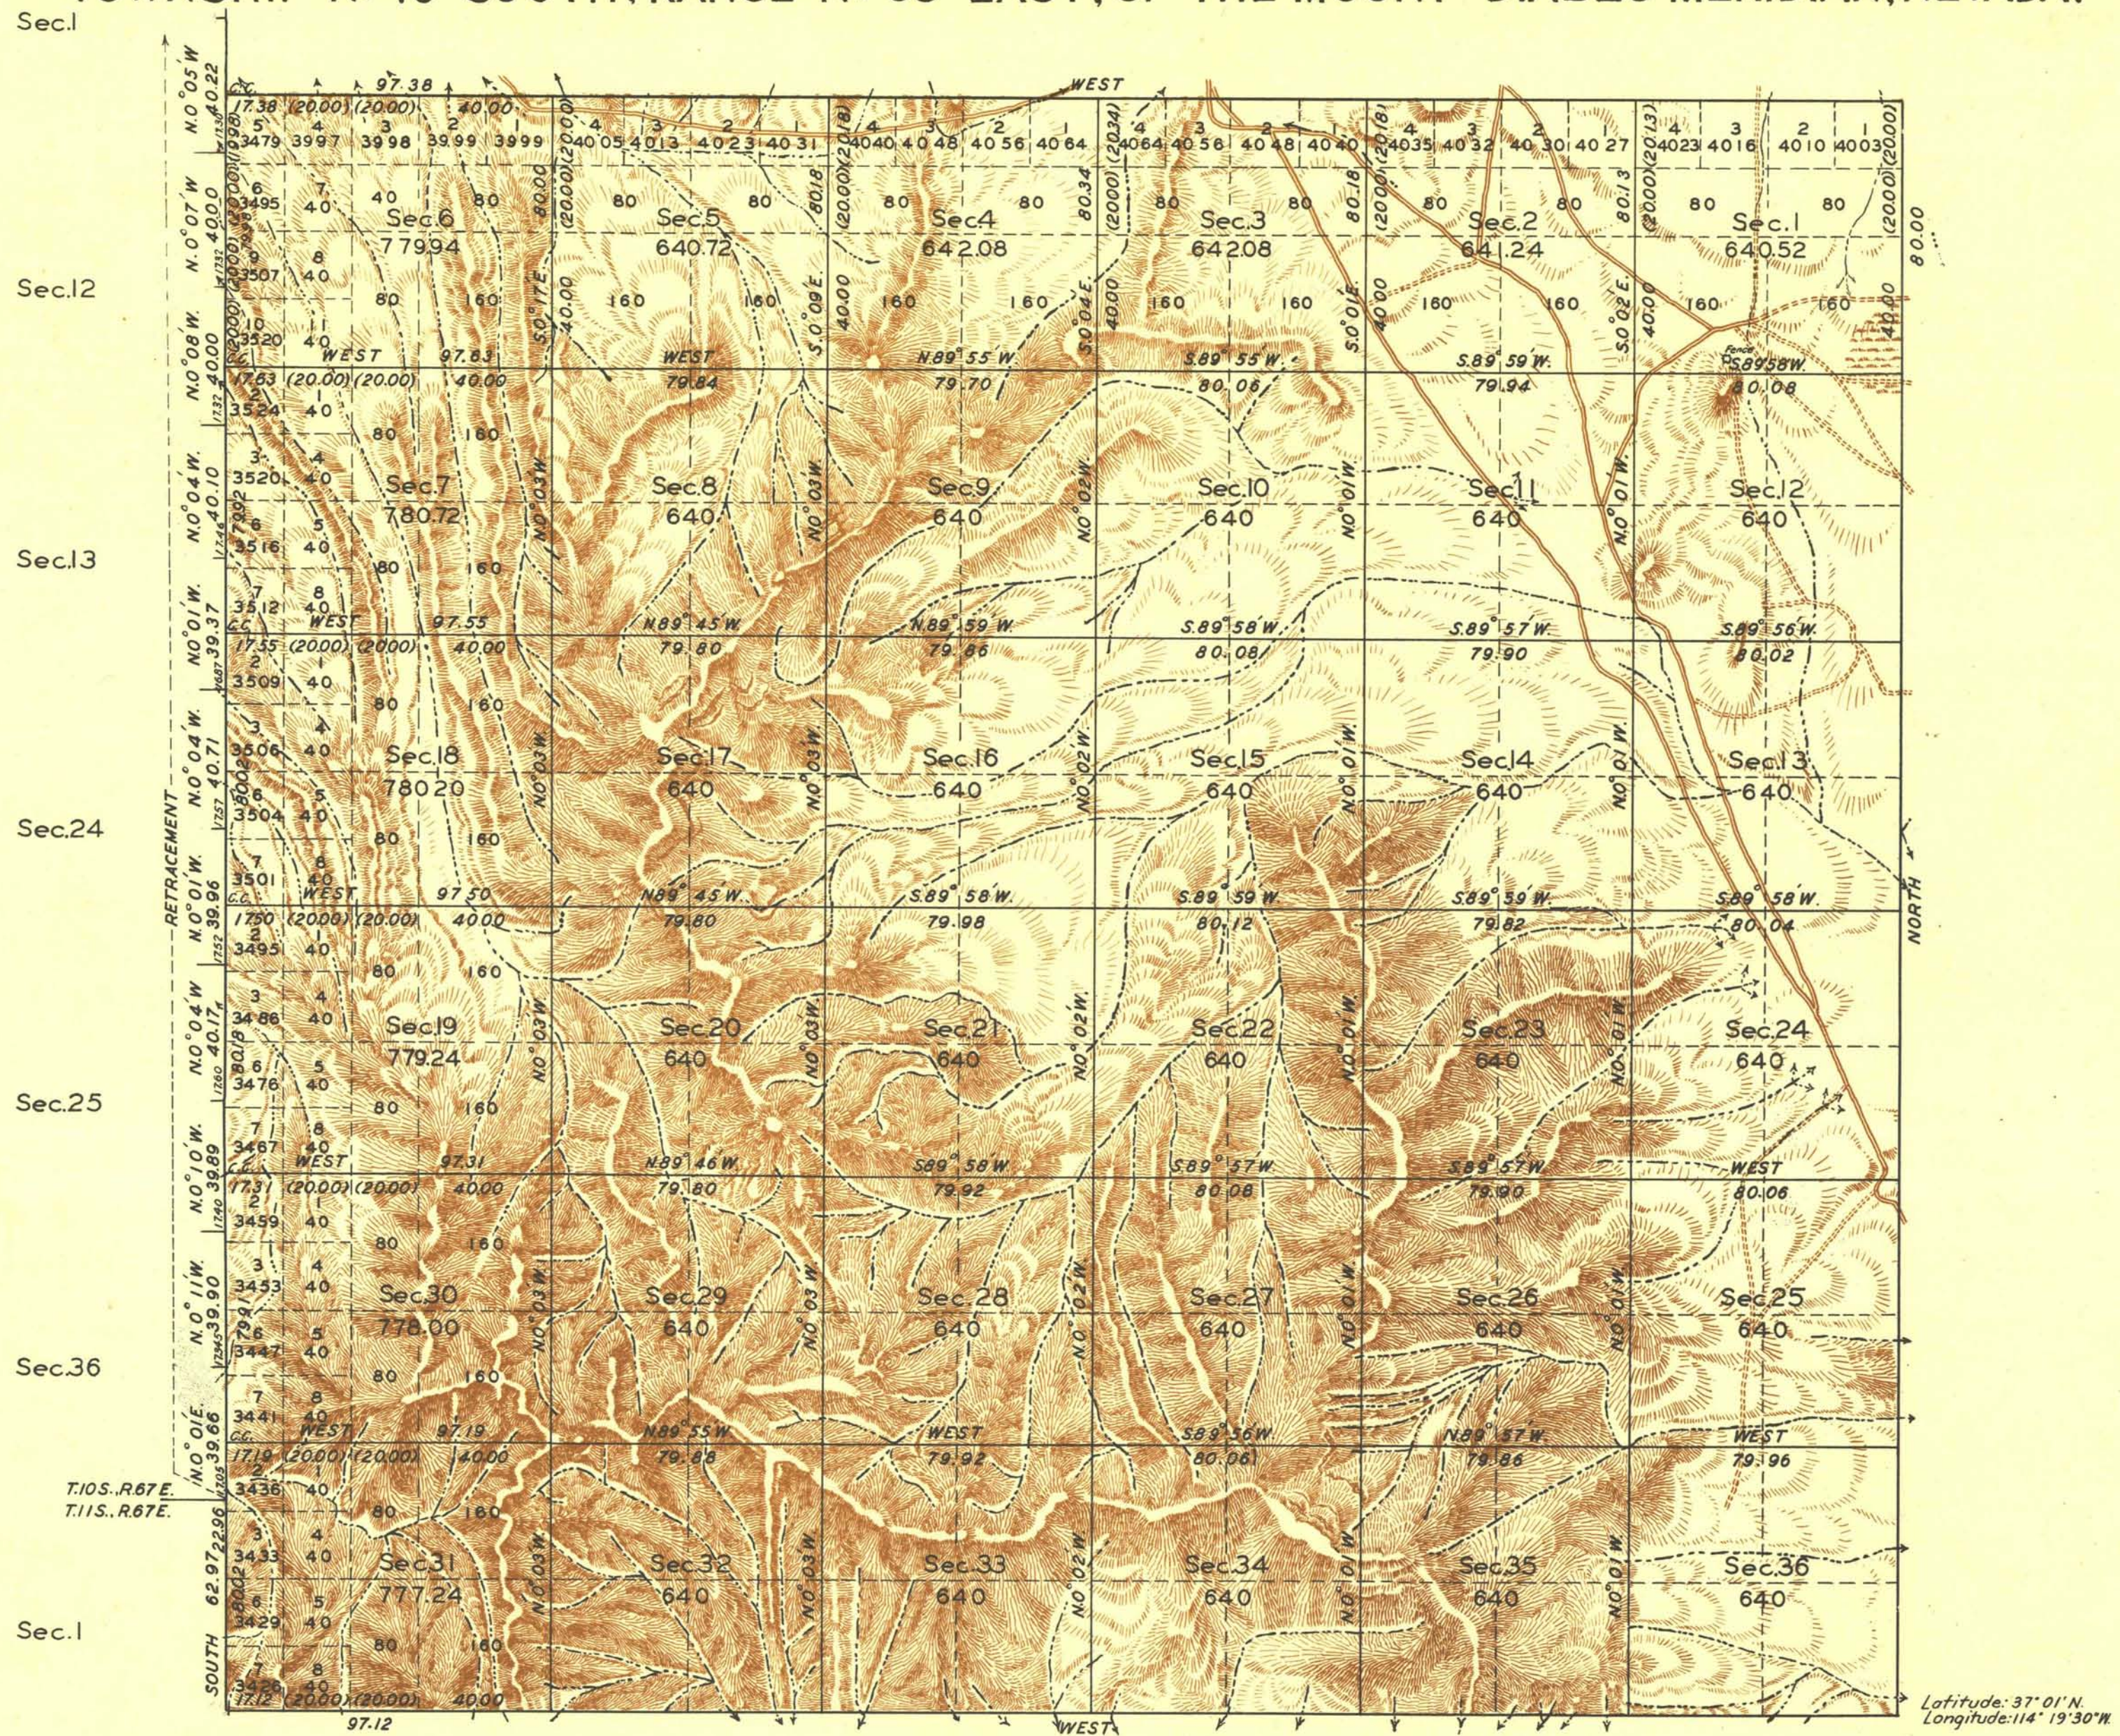

Scale: 40 Chains to an Inch.

Area Surveyed 23,881.98 Acres.

LINES DESIGNATED	BY WHOM SURVEYED	GROUP		MILEAGE		WHEN SURVEYED	
		N°	DATE	MLS.	CHS.	BEGUN	COMPLETED
Exterior NSE nd W	Robt. C. Yundt	61	Jan. 19, 1934.	24	57.45	Feb. 5, 1934.	Mar. 31, 1934.
Subdivisional	T. H. Drummond	"	"	61	6.49	"	Feb. 22, 1934
Miscellaneous	Floyd Sadler	"	"	"	"	"	Mar. 22, "
	Cy Wainwright	"	"	2	30.755	"	Mar. 30, "

Plot: H.M.S., Lettering: H.M.S.-A.G.M.
Topog. T.H.D., - Comp: F.S.

Office of U.S. Supervisor of Surveys
Denver, Colorado, June 3, 1935
The above plat of Township No. 10 South, Range No. 68 East of the Mount Diablo Meridian, Nevada, is strictly conformable to the field notes of the survey thereof which have been examined and approved.

Grant H. Johnson
U.S. Supervisor of Surveys.

DEPARTMENT OF THE INTERIOR
GENERAL LAND OFFICE

Washington, D.C., July 5, 1935.
The survey represented by this plat having been correctly executed in accordance with the requirements of law and the regulations of this office is hereby accepted.

Antoinette F. Smith
Assistant Commissioner