


TOWNSHIP 10 SOUTH, RANGE 70 EAST, OF THE MOUNT DIABLO MERIDIAN, NEVADA

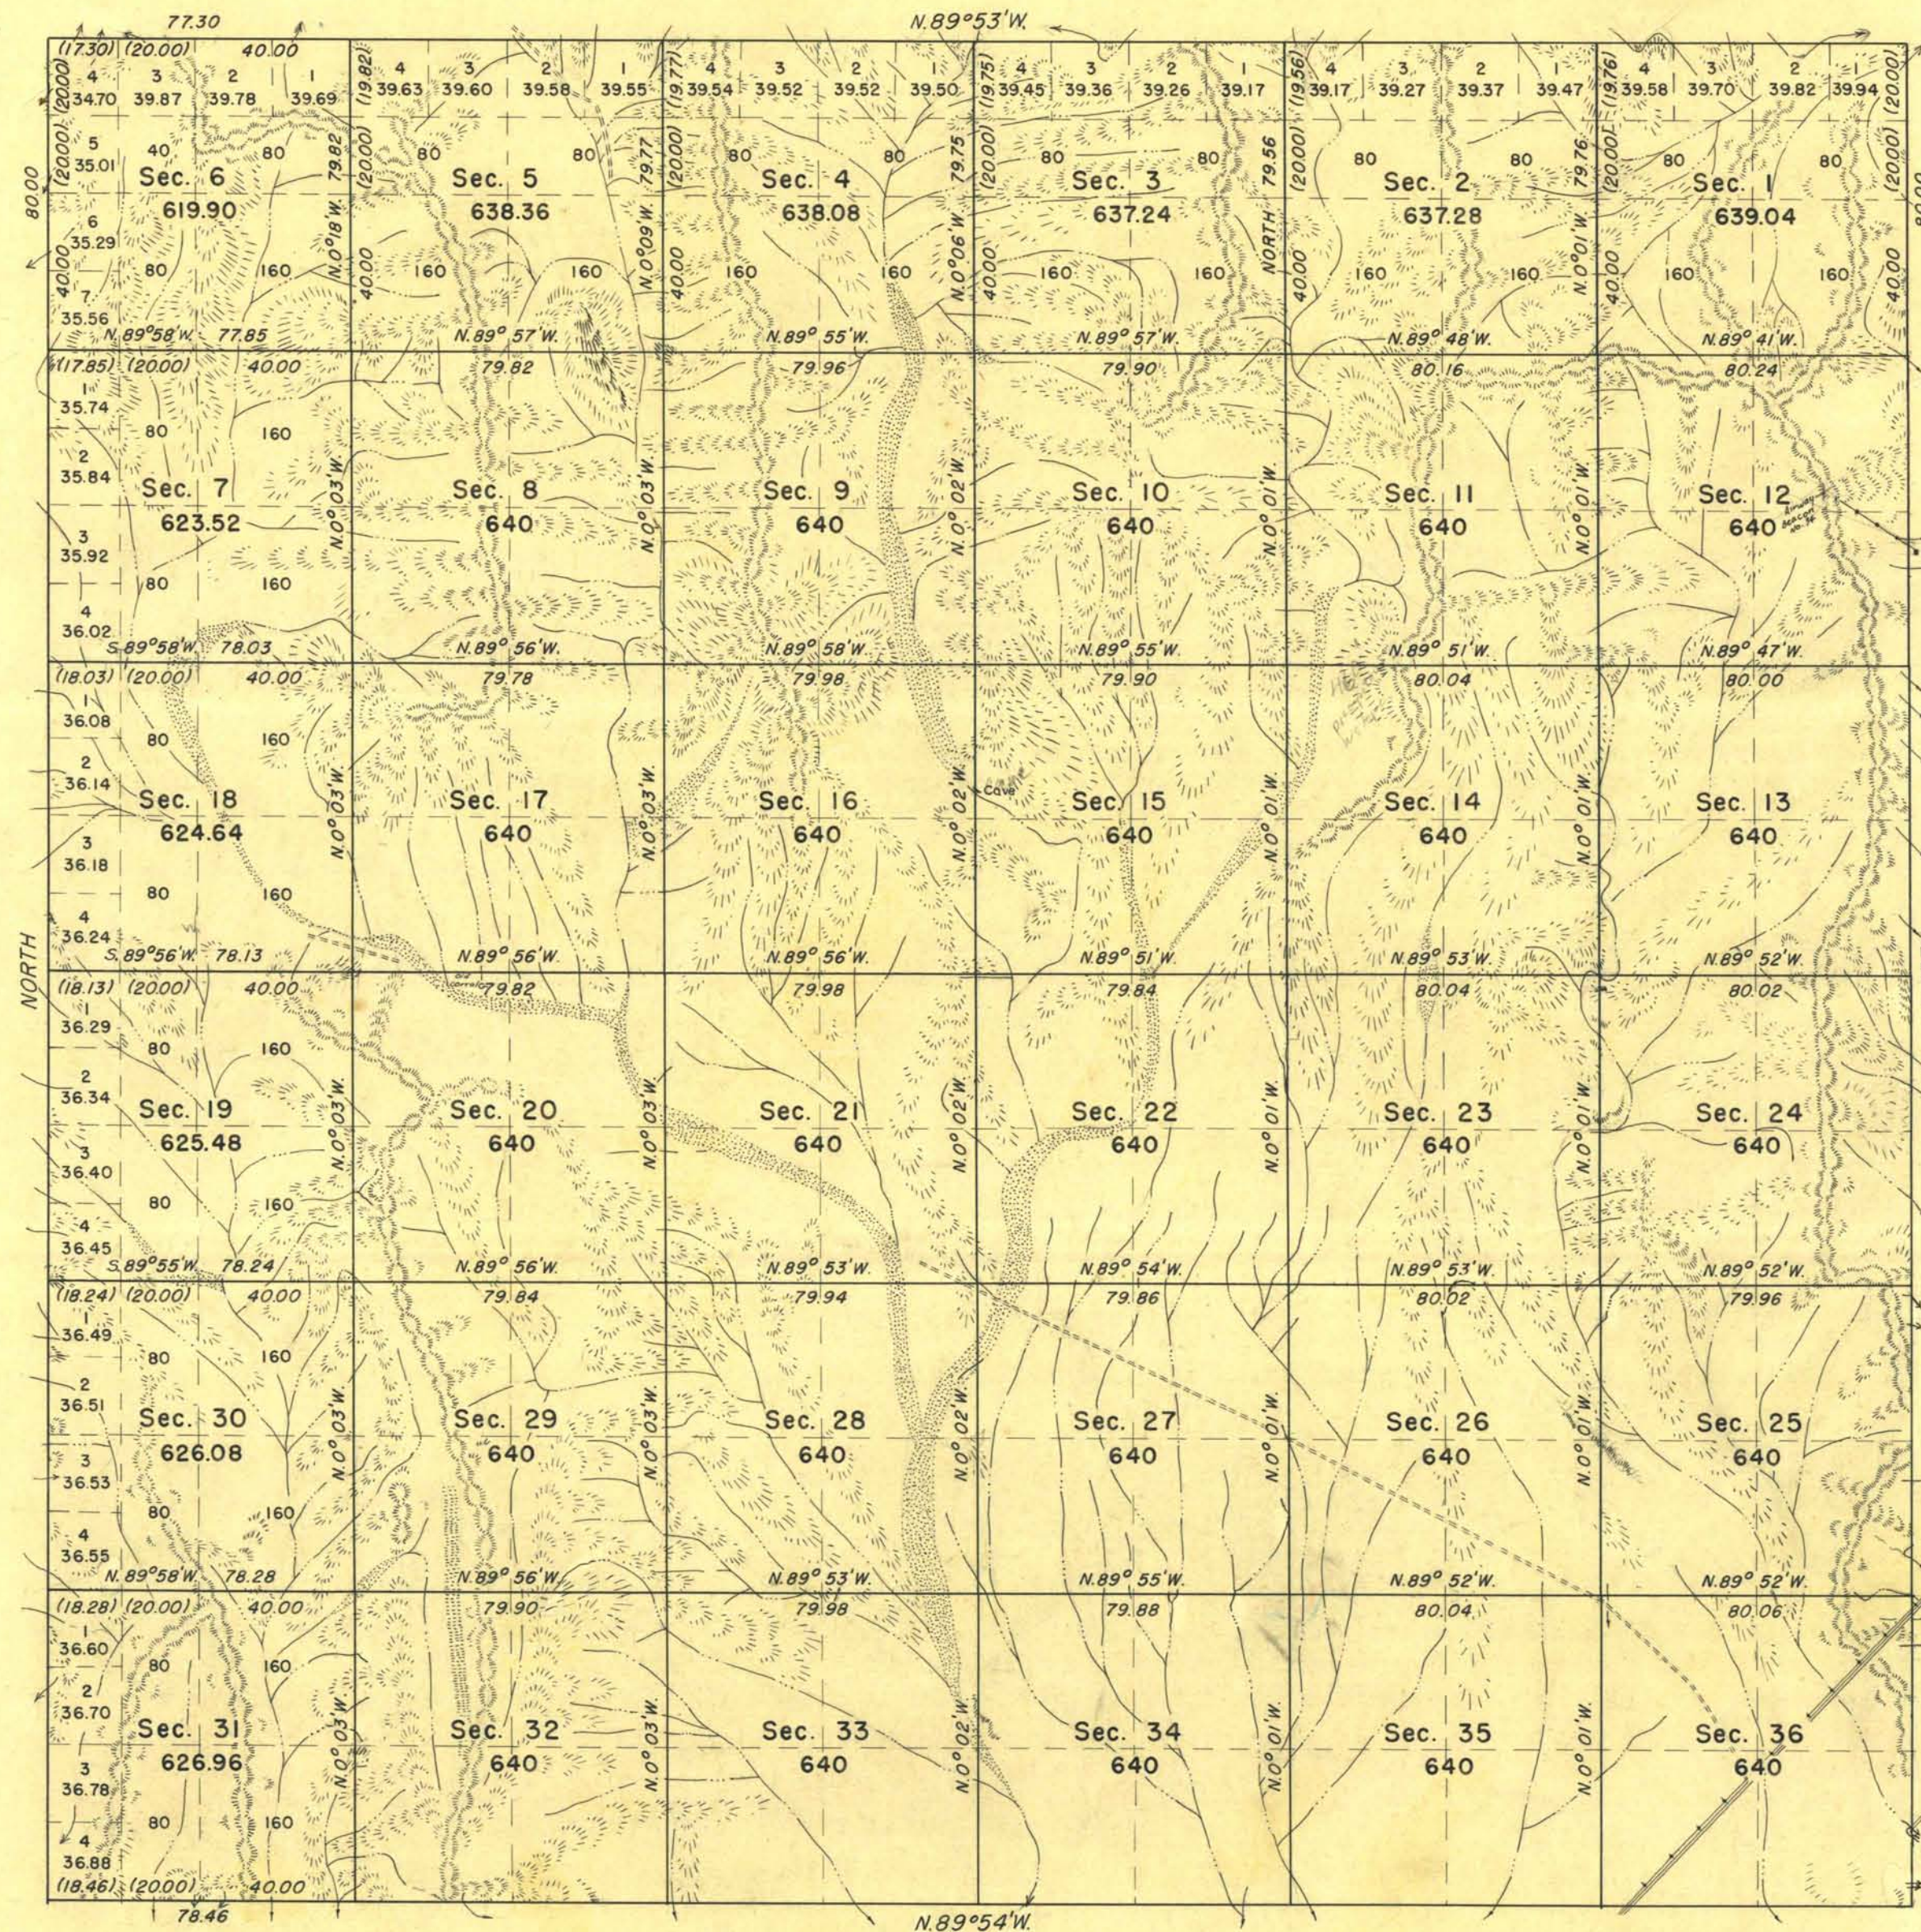

Area Surveyed, 22,936.58 Acres

10 5 0 10 20 40 80
Scale in Chains

The South boundary was surveyed by W. H. Myrick in 1881 and the West boundary was surveyed by Robert C. Yundt in 1934.

The resurvey of the South boundary and survey of the North and East boundaries and subdivisional lines of T. 10 S., R. 70 E., executed by Quintin Campbell and Roger F. Wilson January 28 to March 19, 1953 under special instructions dated January 11, 1934 for Group 183, Nevada.

UNITED STATES DEPARTMENT OF THE INTERIOR
BUREAU OF LAND MANAGEMENT
Washington, D. C. December 16, 1955

This plat is strictly conformable to the approved field notes, and the survey, having been correctly executed in accordance with the requirements of law and the regulations of this Bureau, is hereby accepted.

For the Director

Earl G. Harrington

Cadastral Engineering Staff Officer

Latitude 37° 01' 02" N.
Longitude 114° 06' 33" W.

RECEIVED
LAND AND SURVEY OFFICE
BEND, NEVADA
MAY 23 1956
7:18 PM 12:13:15

3327 7

T10 S, R70 E.