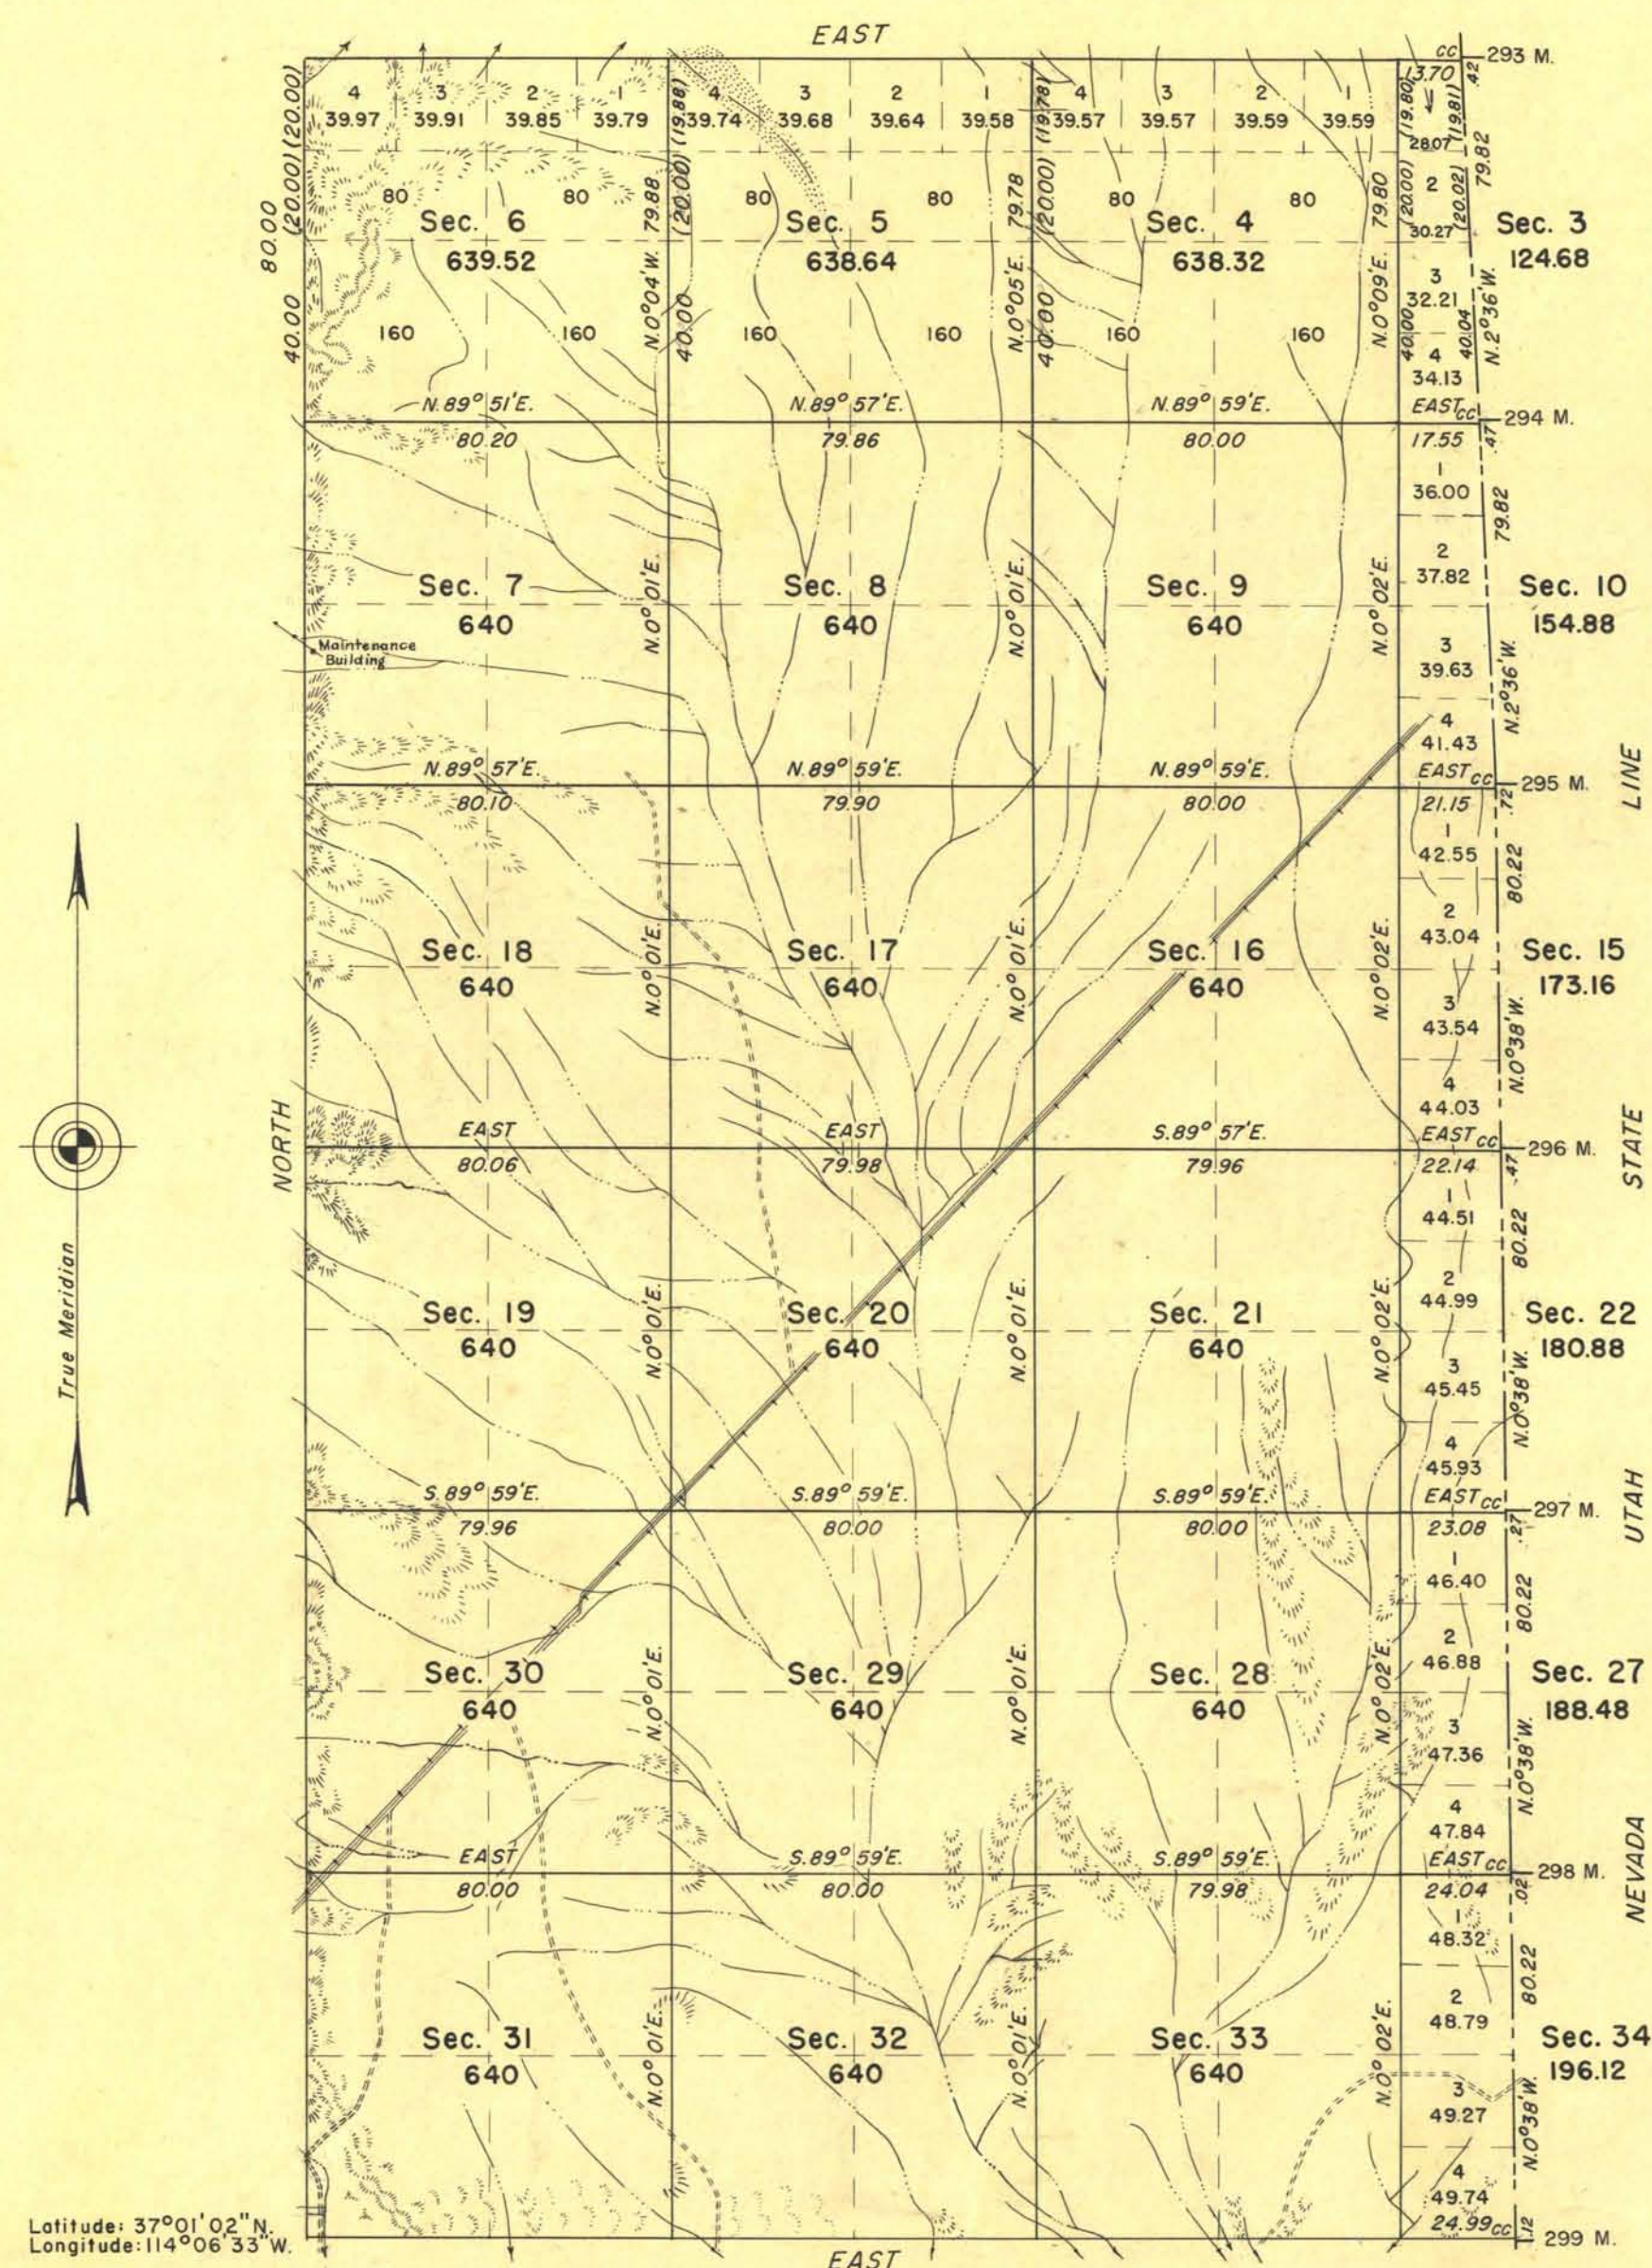
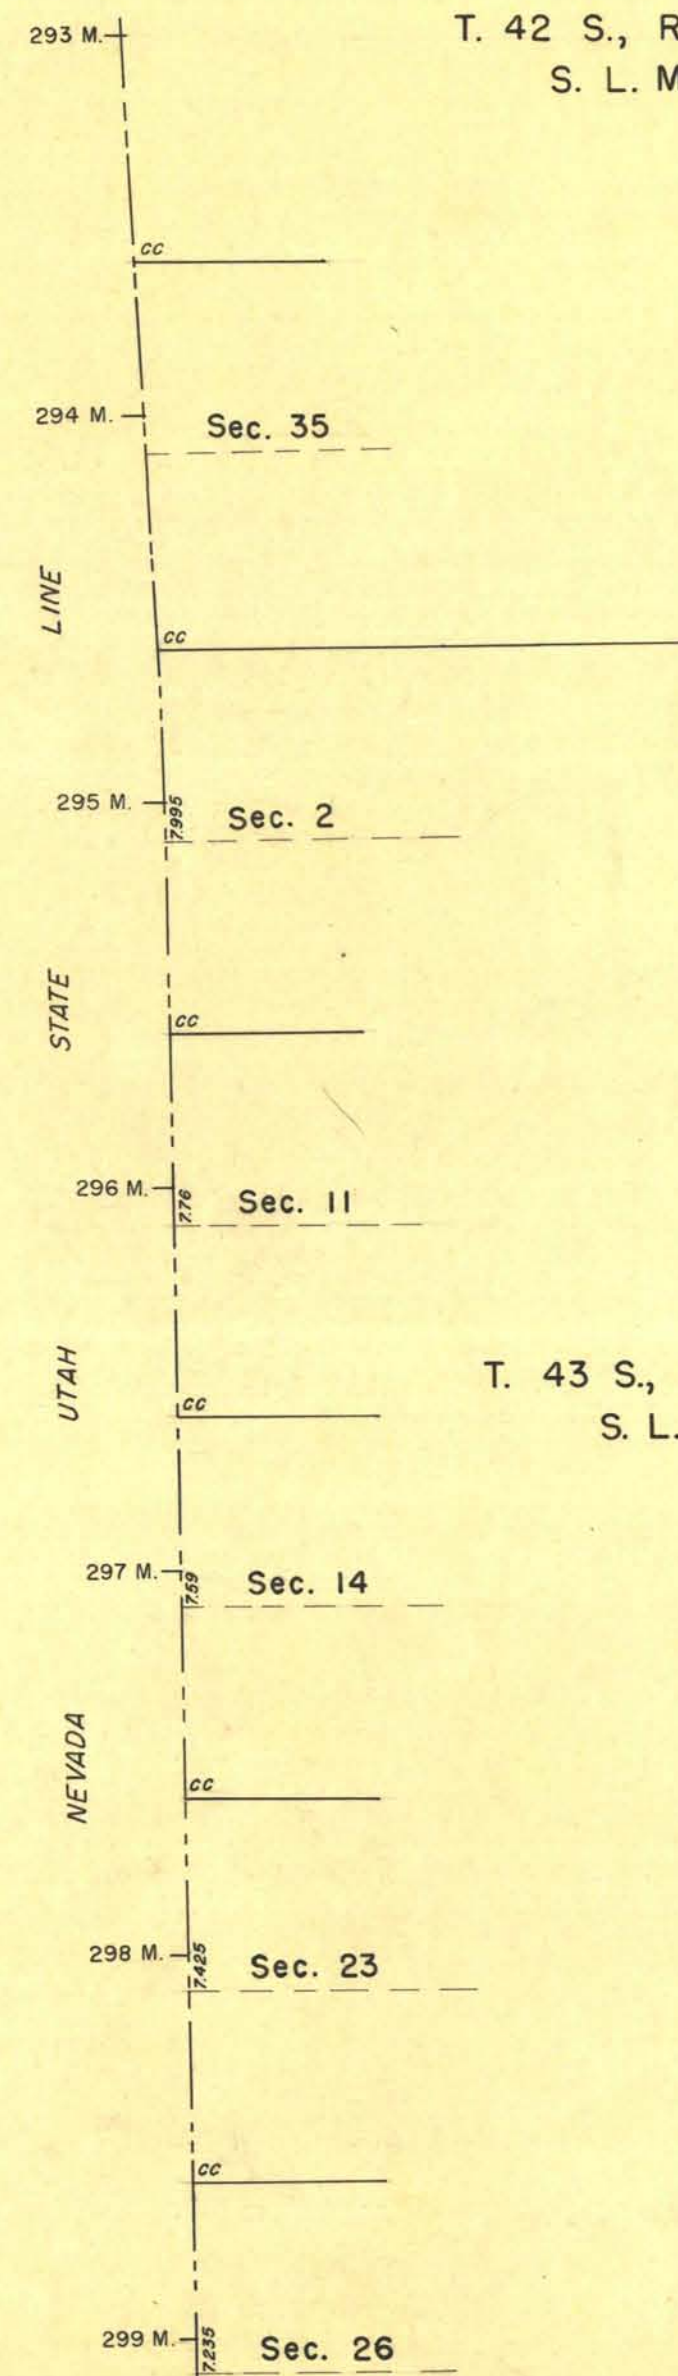


ORIGINAL

TOWNSHIP 10 SOUTH, RANGE 71 EAST, OF THE MOUNT DIABLO MERIDIAN, NEVADA

T. 42 S., R. 20 W.
S. L. M., UTAH

The Nevada-Utah State line was surveyed by I. E. James in 1870 and dependently re-surveyed from mile posts 293 to 295 by G. W. Ridgeway in 1920 and from mile posts 295 to 300 by Kelvin Winwood in 1936. The West boundary was surveyed by Quintin Campbell and Roger F. Wilson in 1953; the South boundary was surveyed by W. H. Myrick in 1881.

The resurvey of the South boundary and survey of the North boundary and subdivisional lines was executed by Roger F. Wilson, February 2 to April 3, 1953, under special instructions dated Jan. 11, 1934 for Group 183, Nevada.

T. 43 S., R. 20 W.
S. L. M., UTAH

UNITED STATES DEPARTMENT OF THE INTERIOR
BUREAU OF LAND MANAGEMENT
Washington, D. C. December 16, 1955

This plat is strictly conformable to the approved field notes, and the survey, having been correctly executed in accordance with the requirements of law and the regulations of this Bureau, is hereby accepted.

For the Director

Cadastral Engineering Staff Officer

3348-D

T. 10 S., R. 71 E.

RECEIVED
LAND AND SURVEY OFFICE
RENO, NEVADA
MAY 23 1956
71812000123456