
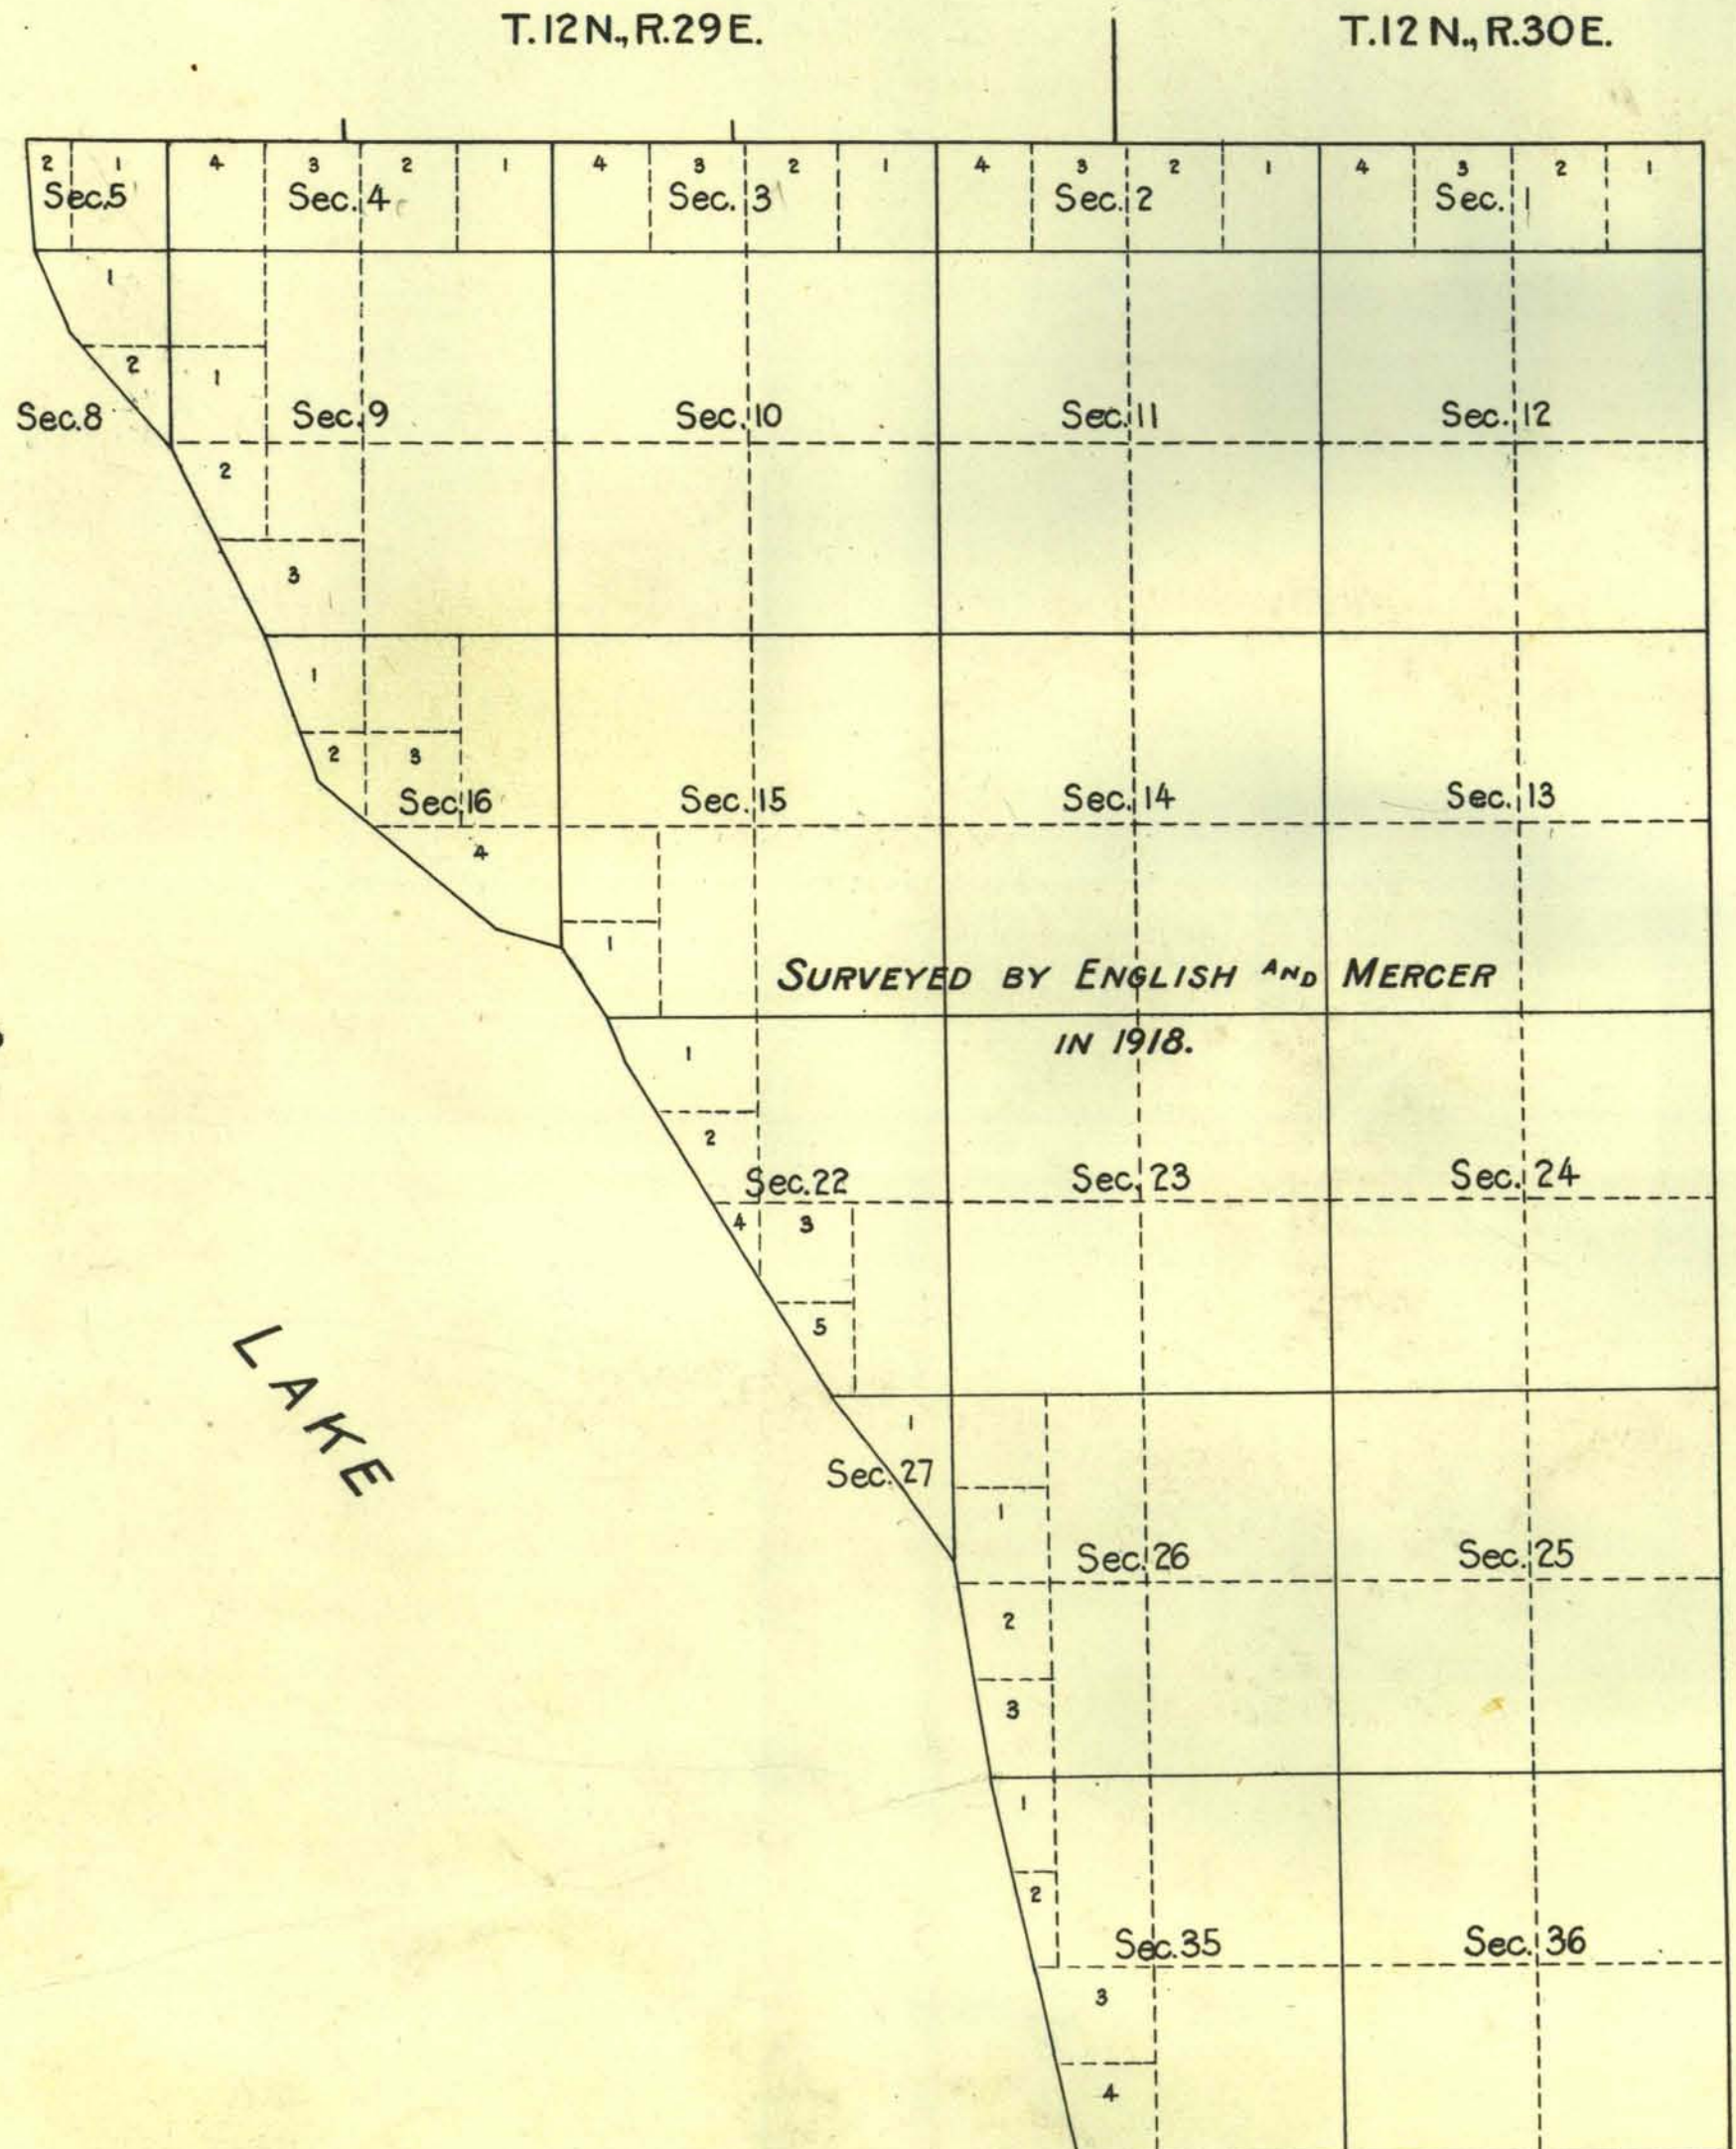


TOWNSHIP N°11 NORTH, RANGE N°29 EAST OF THE MOUNT DIABLO MERIDIAN, NEVADA.

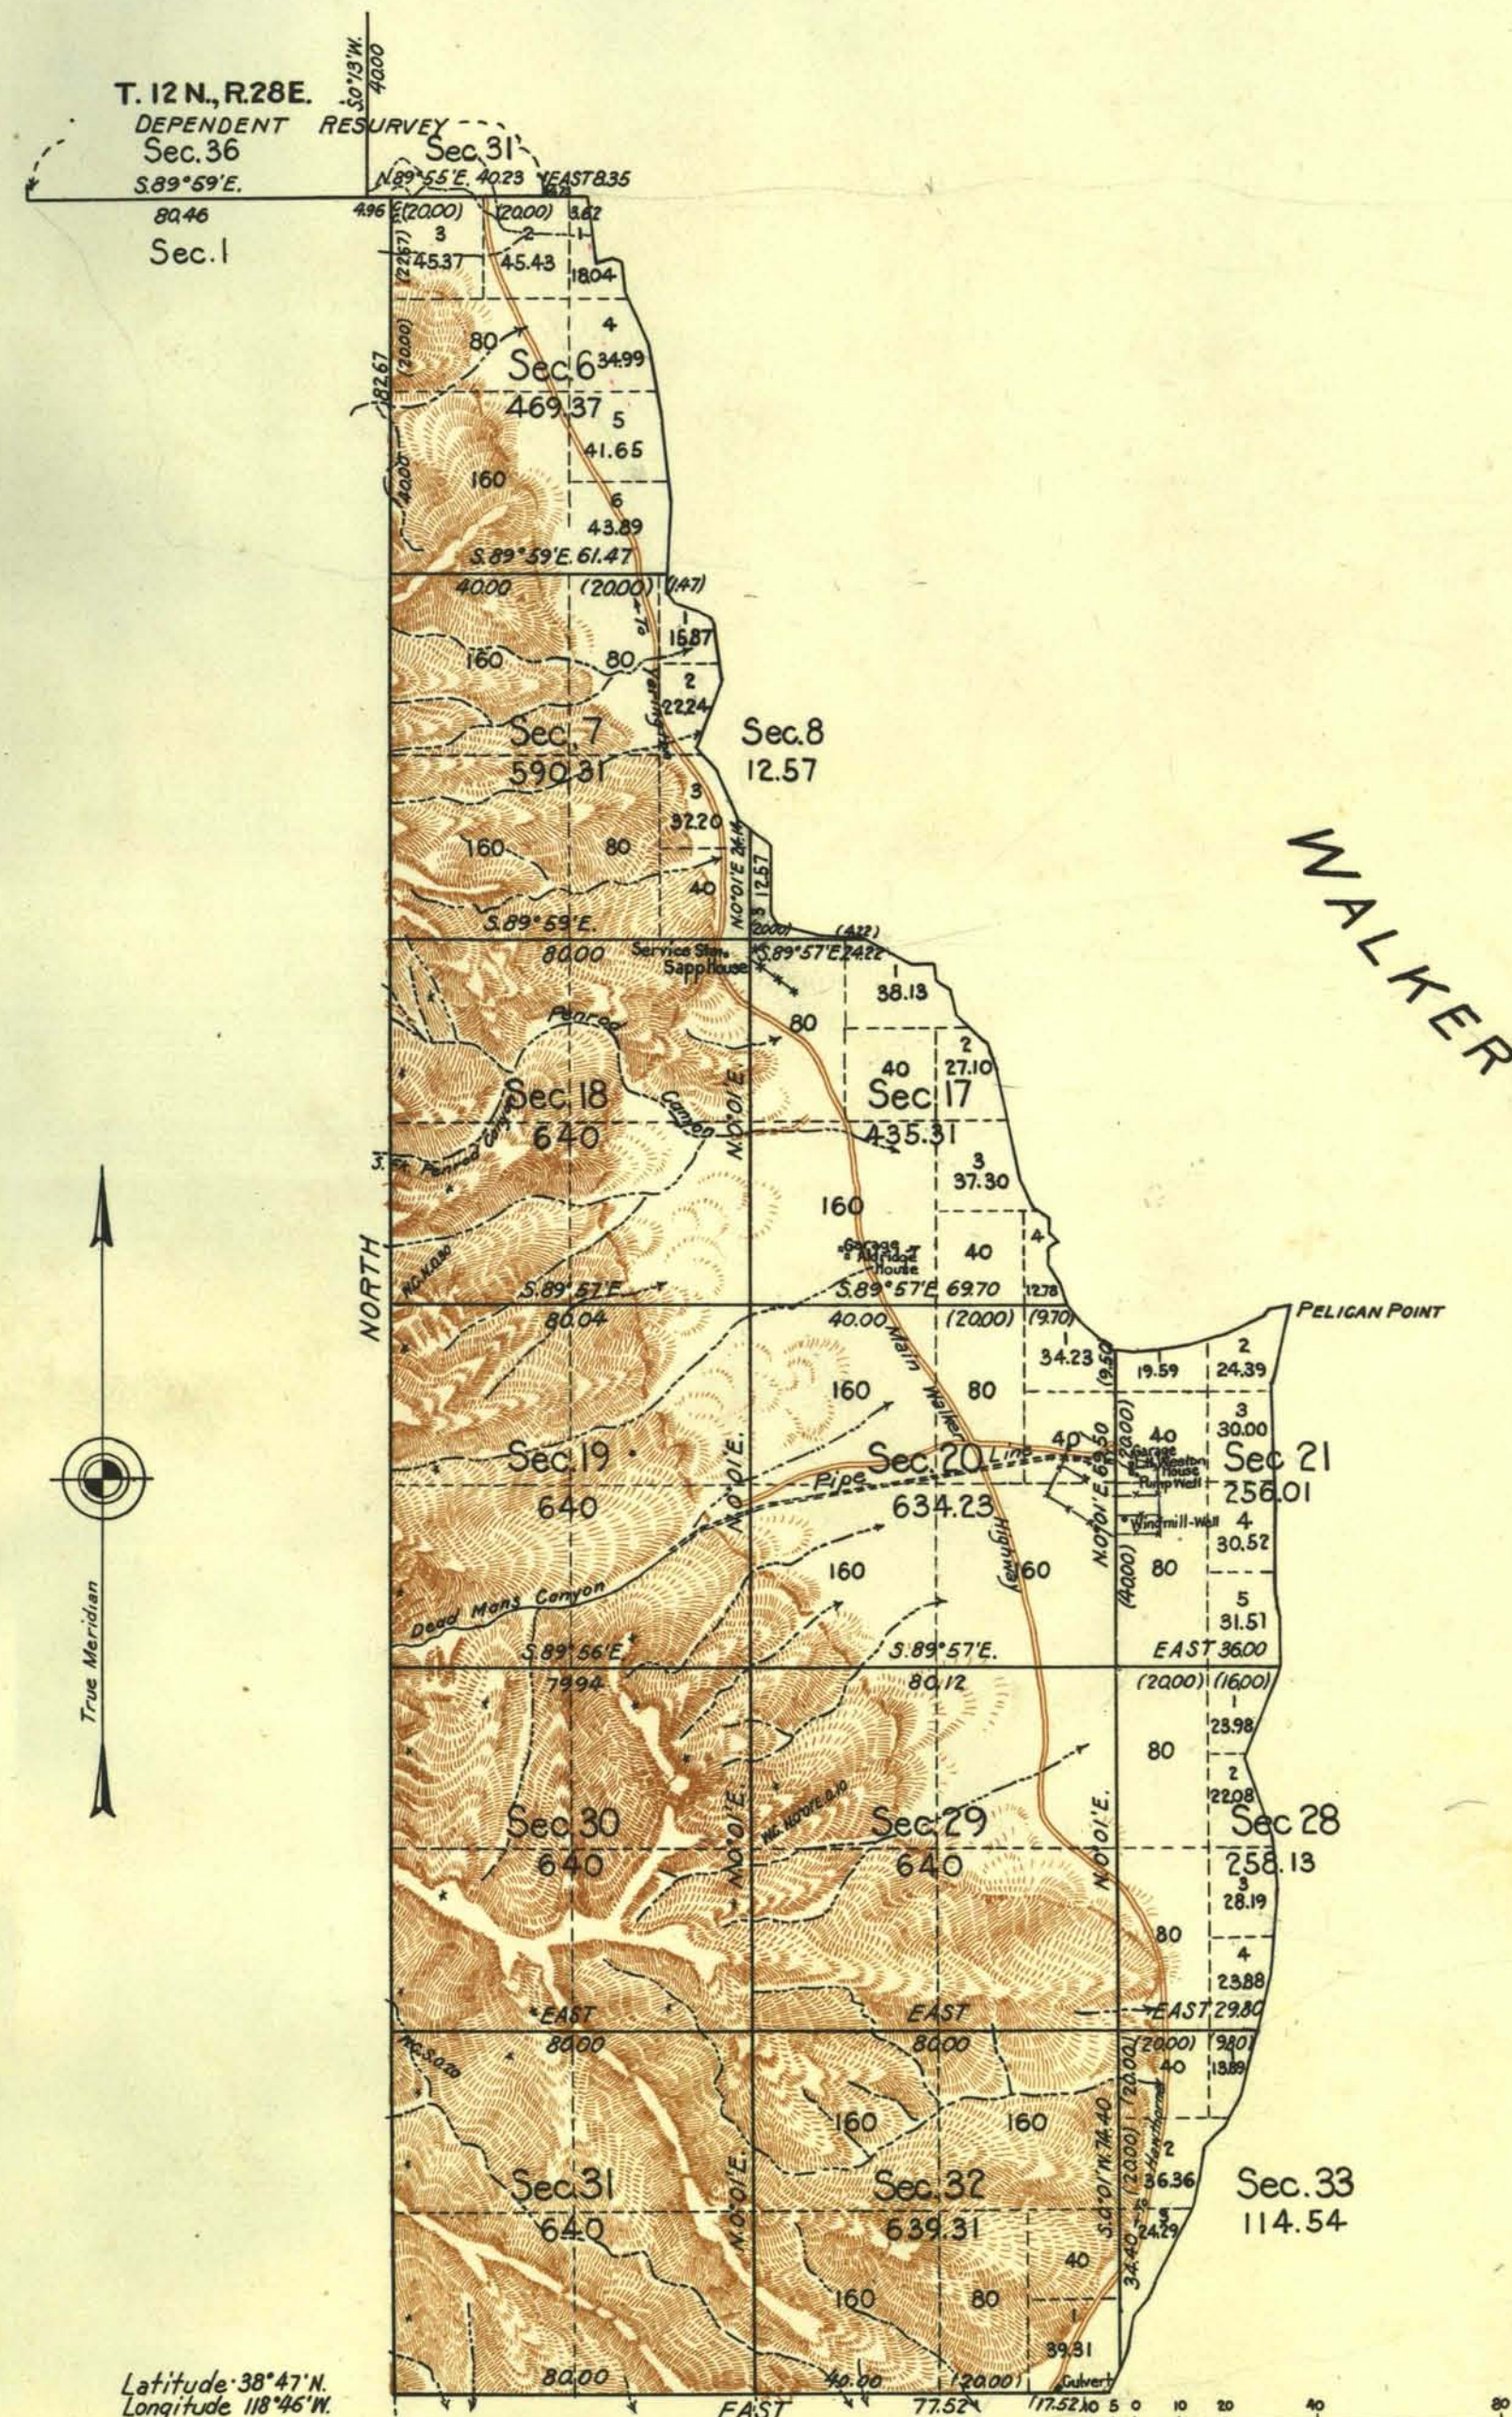

SURVEYED BY ENGLISH AND MERCER
IN 1918.

Area: Surveyed 6,609.78 Acres. SECOND STANDARD PARALLEL NORTH

LINES DESIGNATED	BY WHOM SURVEYED	GROUP		MILEAGE		WHEN SURVEYED	
		N°	DATE	MLS.	CHS.	BEGUN	COMPLETED
Exterior	George W. Ridgway	124	Dec. 22, 1924	8	4381	May 13, 1929	May 13, 1929
Subdivisional	"	"	"	15	69.33	" 15 "	" 23 "
Meander	"	"	"	7	48.91	" 24 "	" 25 "
Miscellaneous	"	"	"	1	45.22	" 13 "	" 13 "

Office of U.S. Supervisor of Surveys
Denver, Colorado, March 6, 1931.
The above plat of Township No 11 North, Range No. 29 East of the Mount Diablo Meridian, Nevada, is strictly conformable to the field notes of the survey thereof which have been examined and approved.

Wm. H. Dineen
U.S. Supervisor of Surveys.

DEPARTMENT OF THE INTERIOR
GENERAL LAND OFFICE

Washington, D.C., June 2, 1931
The survey represented by this plat having been correctly executed in accordance with the requirements of law and the regulations of this office is hereby accepted.

John C. Howell
Assistant Commissioner.