


TOWNSHIP N° 11 NORTH, RANGE N° 32 EAST, OF THE MOUNT DIABLO MERIDIAN, NEVADA.

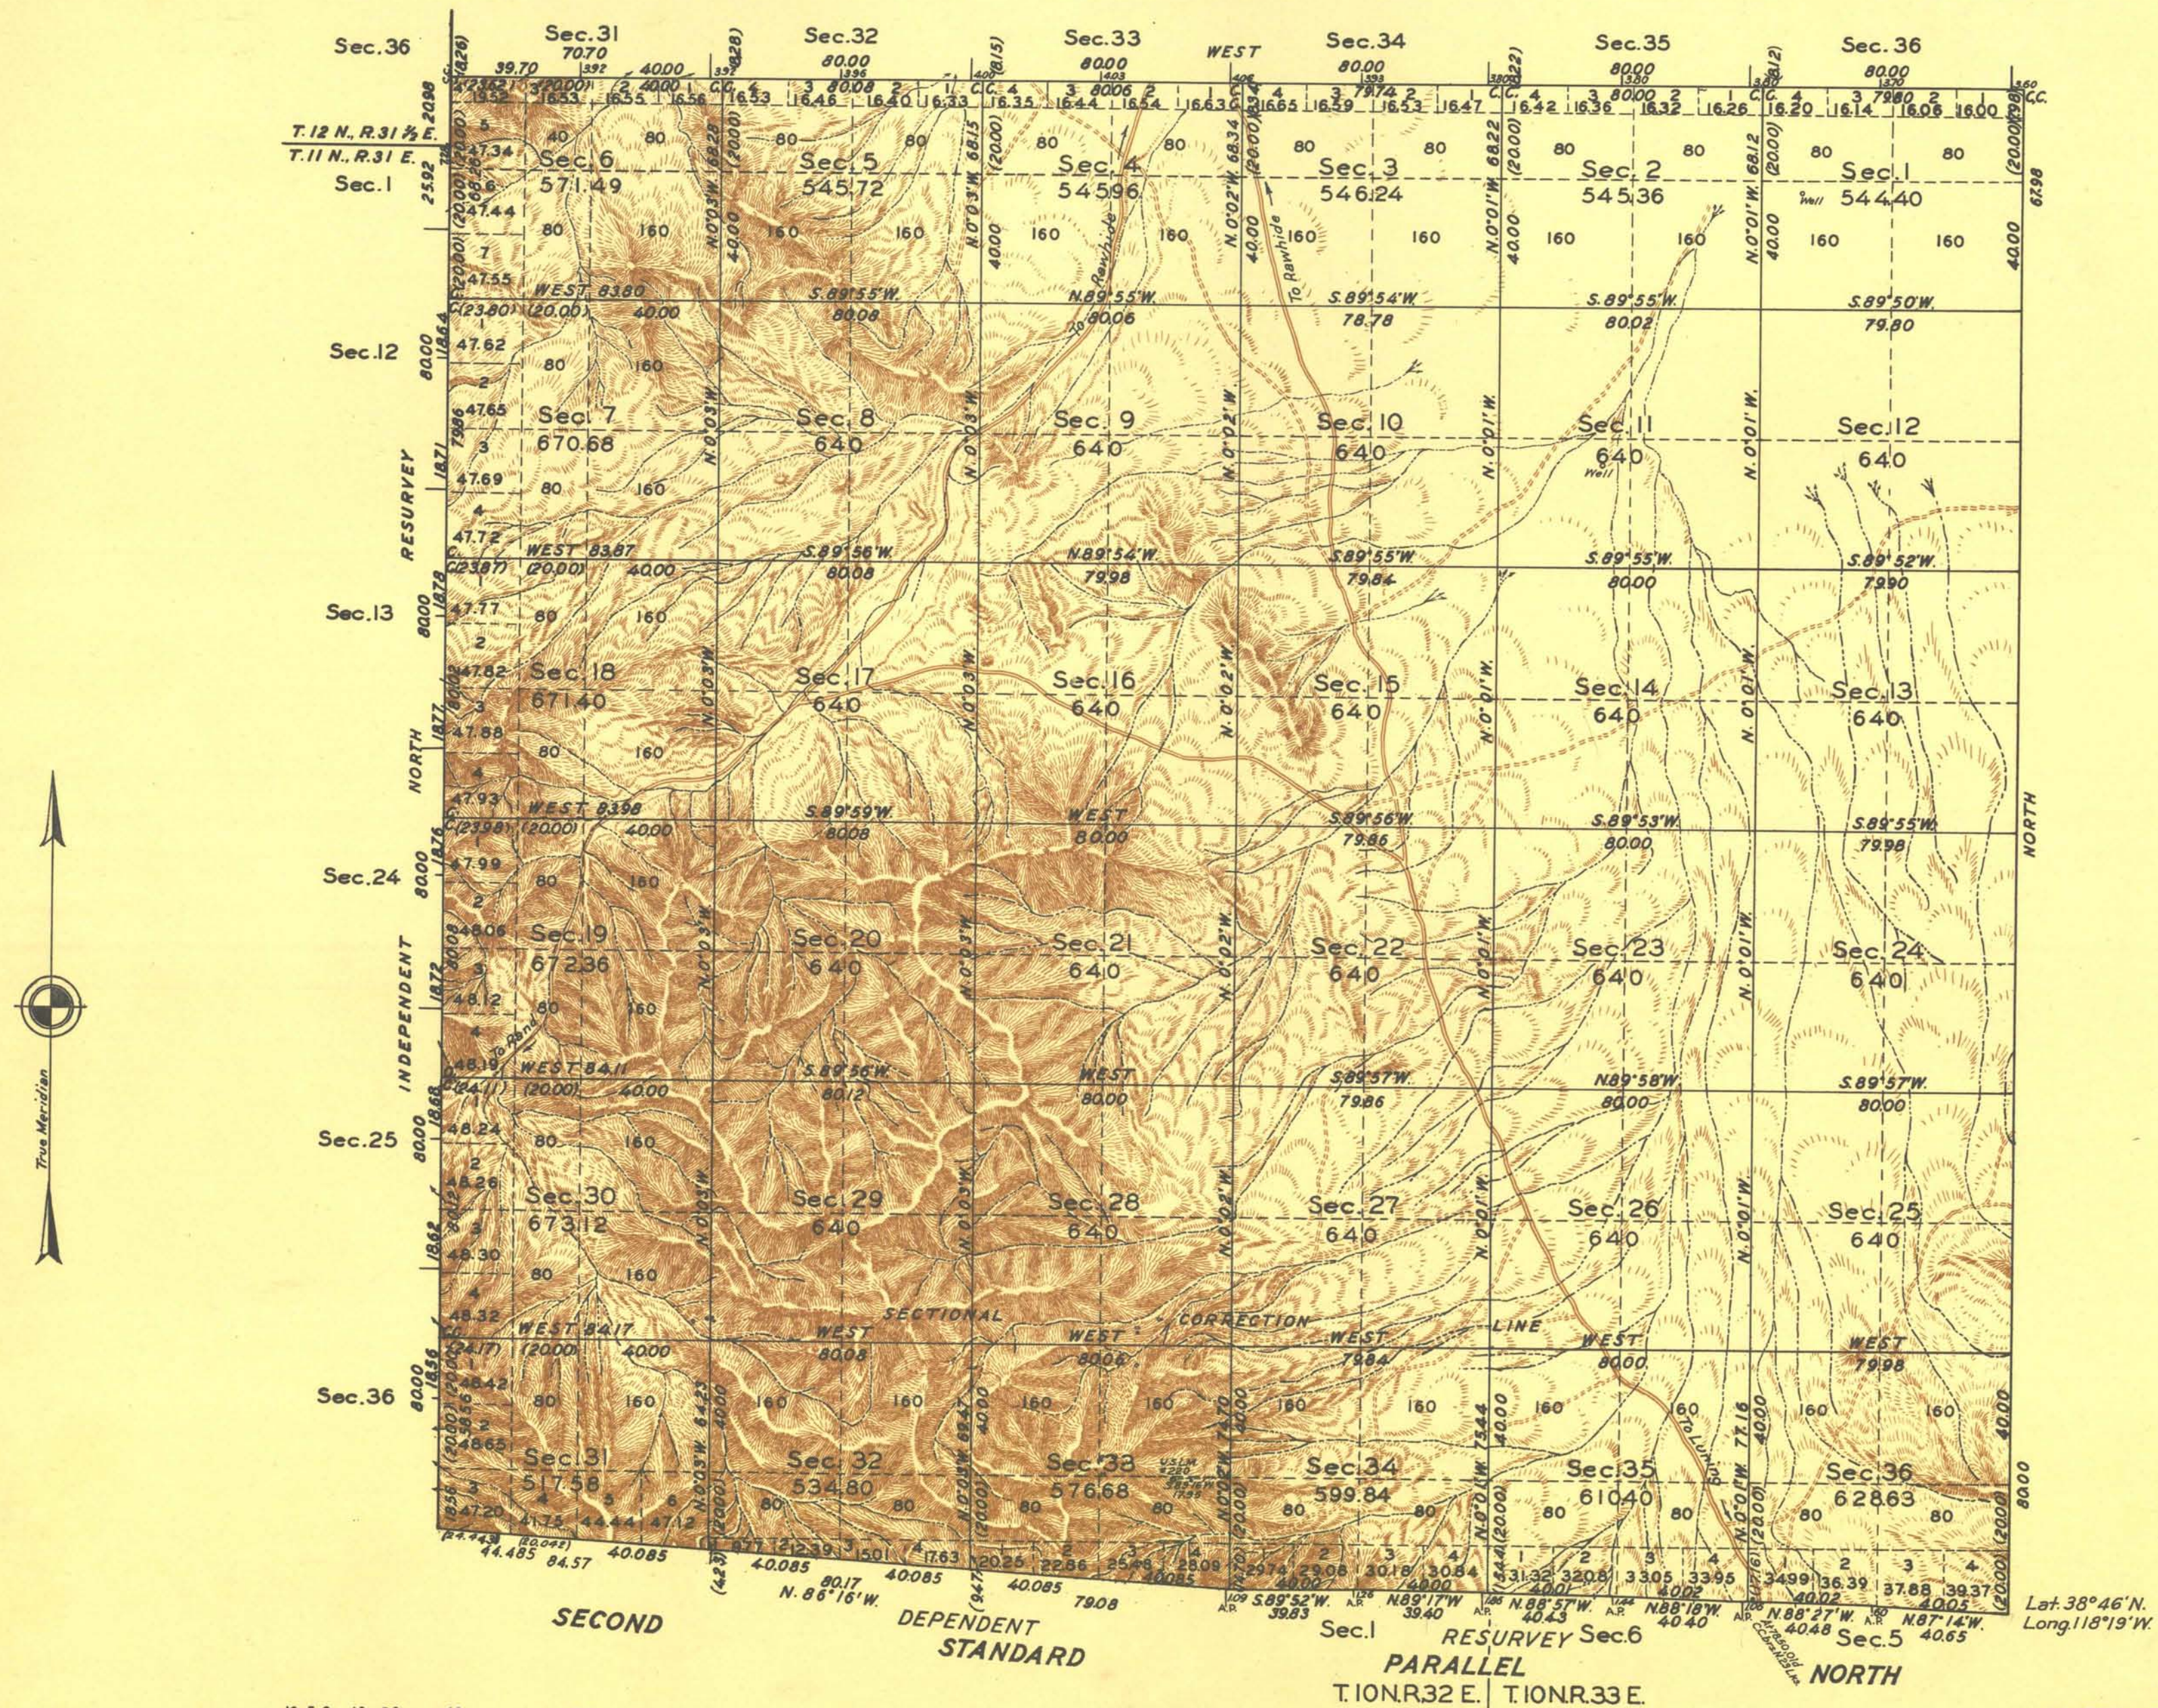

LINES DESIGNATED	BY WHOM SURVEYED	GROUP	MILEAGE	WHEN SURVEYED
Ext. E. bdy.	G. W. Ridgway	N°	DATE	BEGUN COMPLETED
" S. "	Conklin & Stewart	167	1883	1883
" W. "	T. K. Stewart	185	1884	1884
Ext. S. & W. bdy. (Resurvey)	C. S. Swanholm, U.S.C.E.	181	Dec. 20, 1933	Oct. 8, 1936 Nov. 28, 1936
Subdivisional Connections	R. F. Guinn, Belvel Boyd Hugh I. Rossolo & Conrad Pettengill - Transmitters	181	Dec. 20, 1933	Oct. 8, 1936 Nov. 28, 1936

Base C.R. Leffingwell & T.H.D.
Topog. T.M.D.

Office of the Supervisor of Surveys,
Denver, Colorado, April 1, 1937.
The above plat of Township No. 11 North, Range No. 32 East, of the Mount Diablo Meridian, Nevada, is strictly conformable to the field notes of the survey thereof which have been examined and approved.

Orlando A. Johnson
Supervisor of Surveys.

UNITED STATES
DEPARTMENT OF THE INTERIOR
GENERAL LAND OFFICE

Washington, D.C., Jan. 28, 1938.
The survey represented by this plat having been correctly executed in accordance with the requirements of law and the regulations of this office, is hereby accepted.

Antoinette F. Fulp
Assistant Commissioner.