


TOWNSHIP N^o 11 NORTH RANGE N^o 36 EAST MOUNT DIABLO MERIDIAN

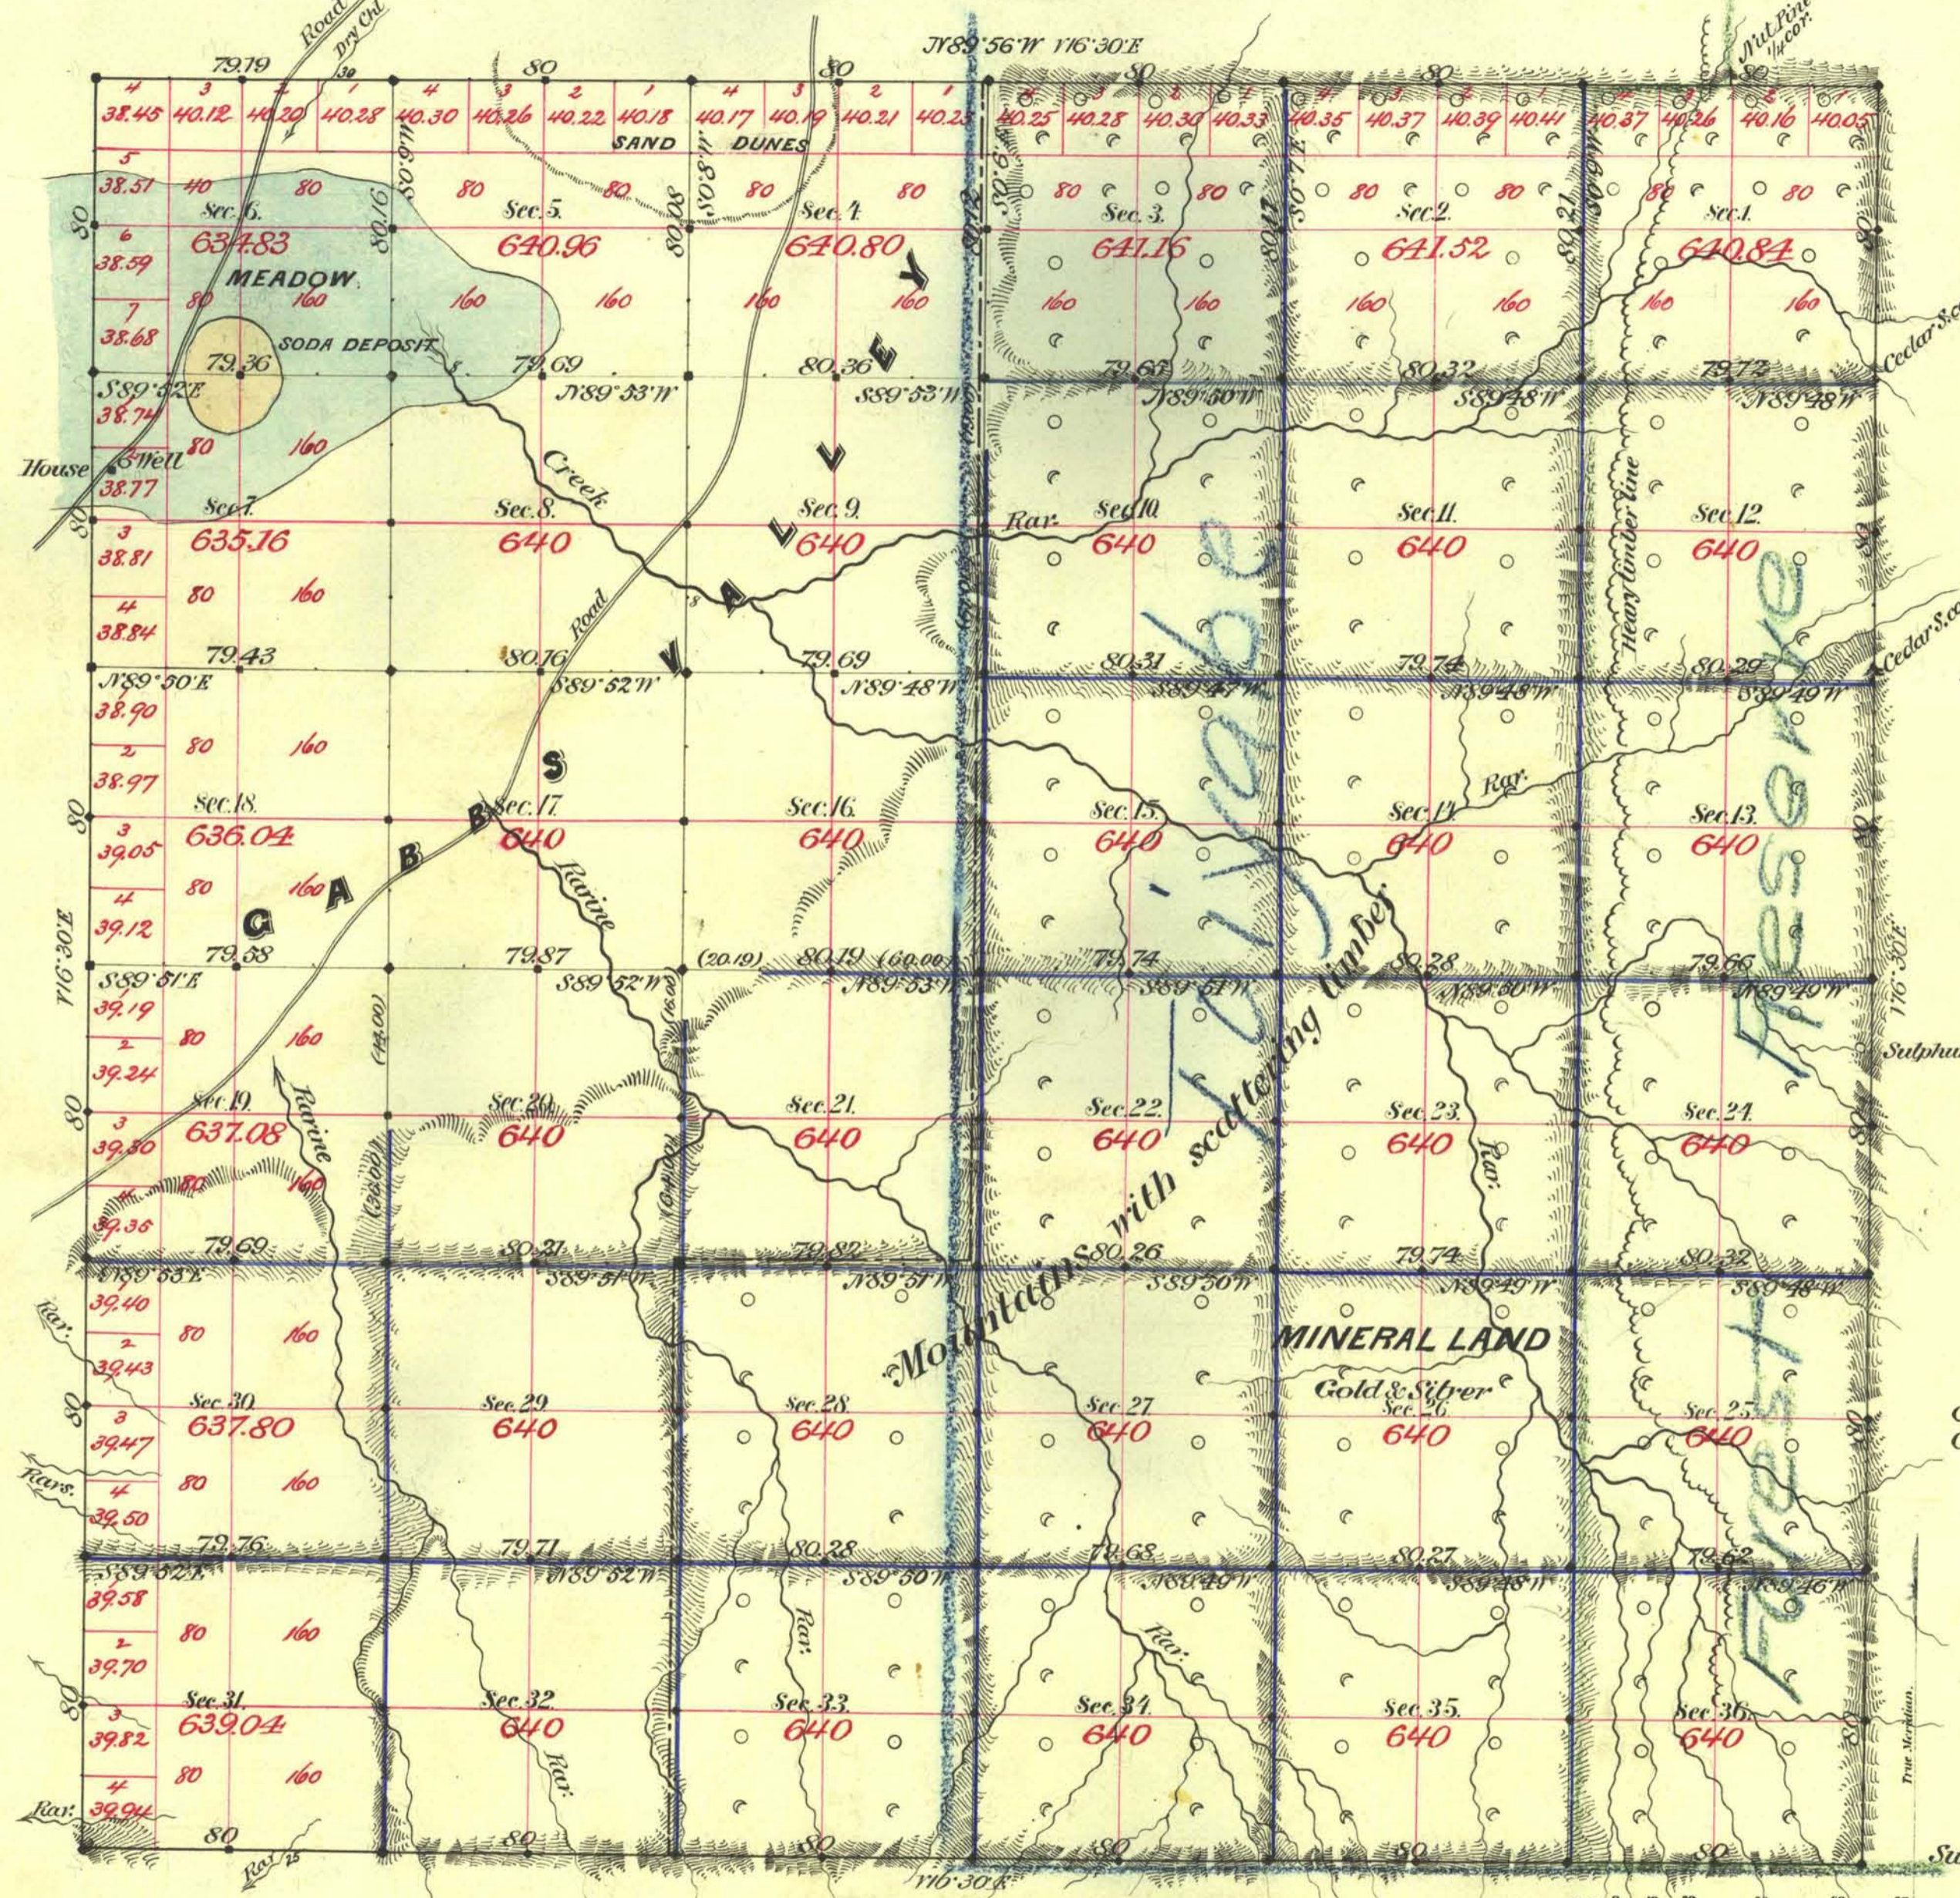

Aggregate Area of Public Land surveyed 10,221.71 Ac.
 " " " Mineral " 12,803.52 "
 Aggregate 23,025.23 "

Commenced Aug. 26th 1883
 Completed " 31st "

Subdivisions run with a Variation of 16' 30" E.

Survey Designated.	By Whom Surveyed.	Date of Contract.	Amount of Surveys.	When surveyed.	Acres.
E. bdy.	Stewart & Morrison	March 21 st 1883	6 - 60 - 60	1883	164
N. S. & W. bdy.	Countings & Stewart	July 19 th "	17 - 79 - 19	"	165
Subdivns black	"	"	16 - 17 - 69	August	"
" blue	"	"	43 - 60 - 46	"	"

The above Map of Township No. 11 North of Range No. 36 East Mount Diablo Meridian is strictly conformable to the field notes of the survey thereof on file in this Office, which have been examined and approved.

Surveyor General's Office, Reno, *L. C. Conning*
 Jan. 5th 1884 Surv. Gen'l. of Nevada.