


TOWNSHIP N^o 11 NORTH RANGE N^o 38 EAST MOUNT DIABLO MERIDIAN

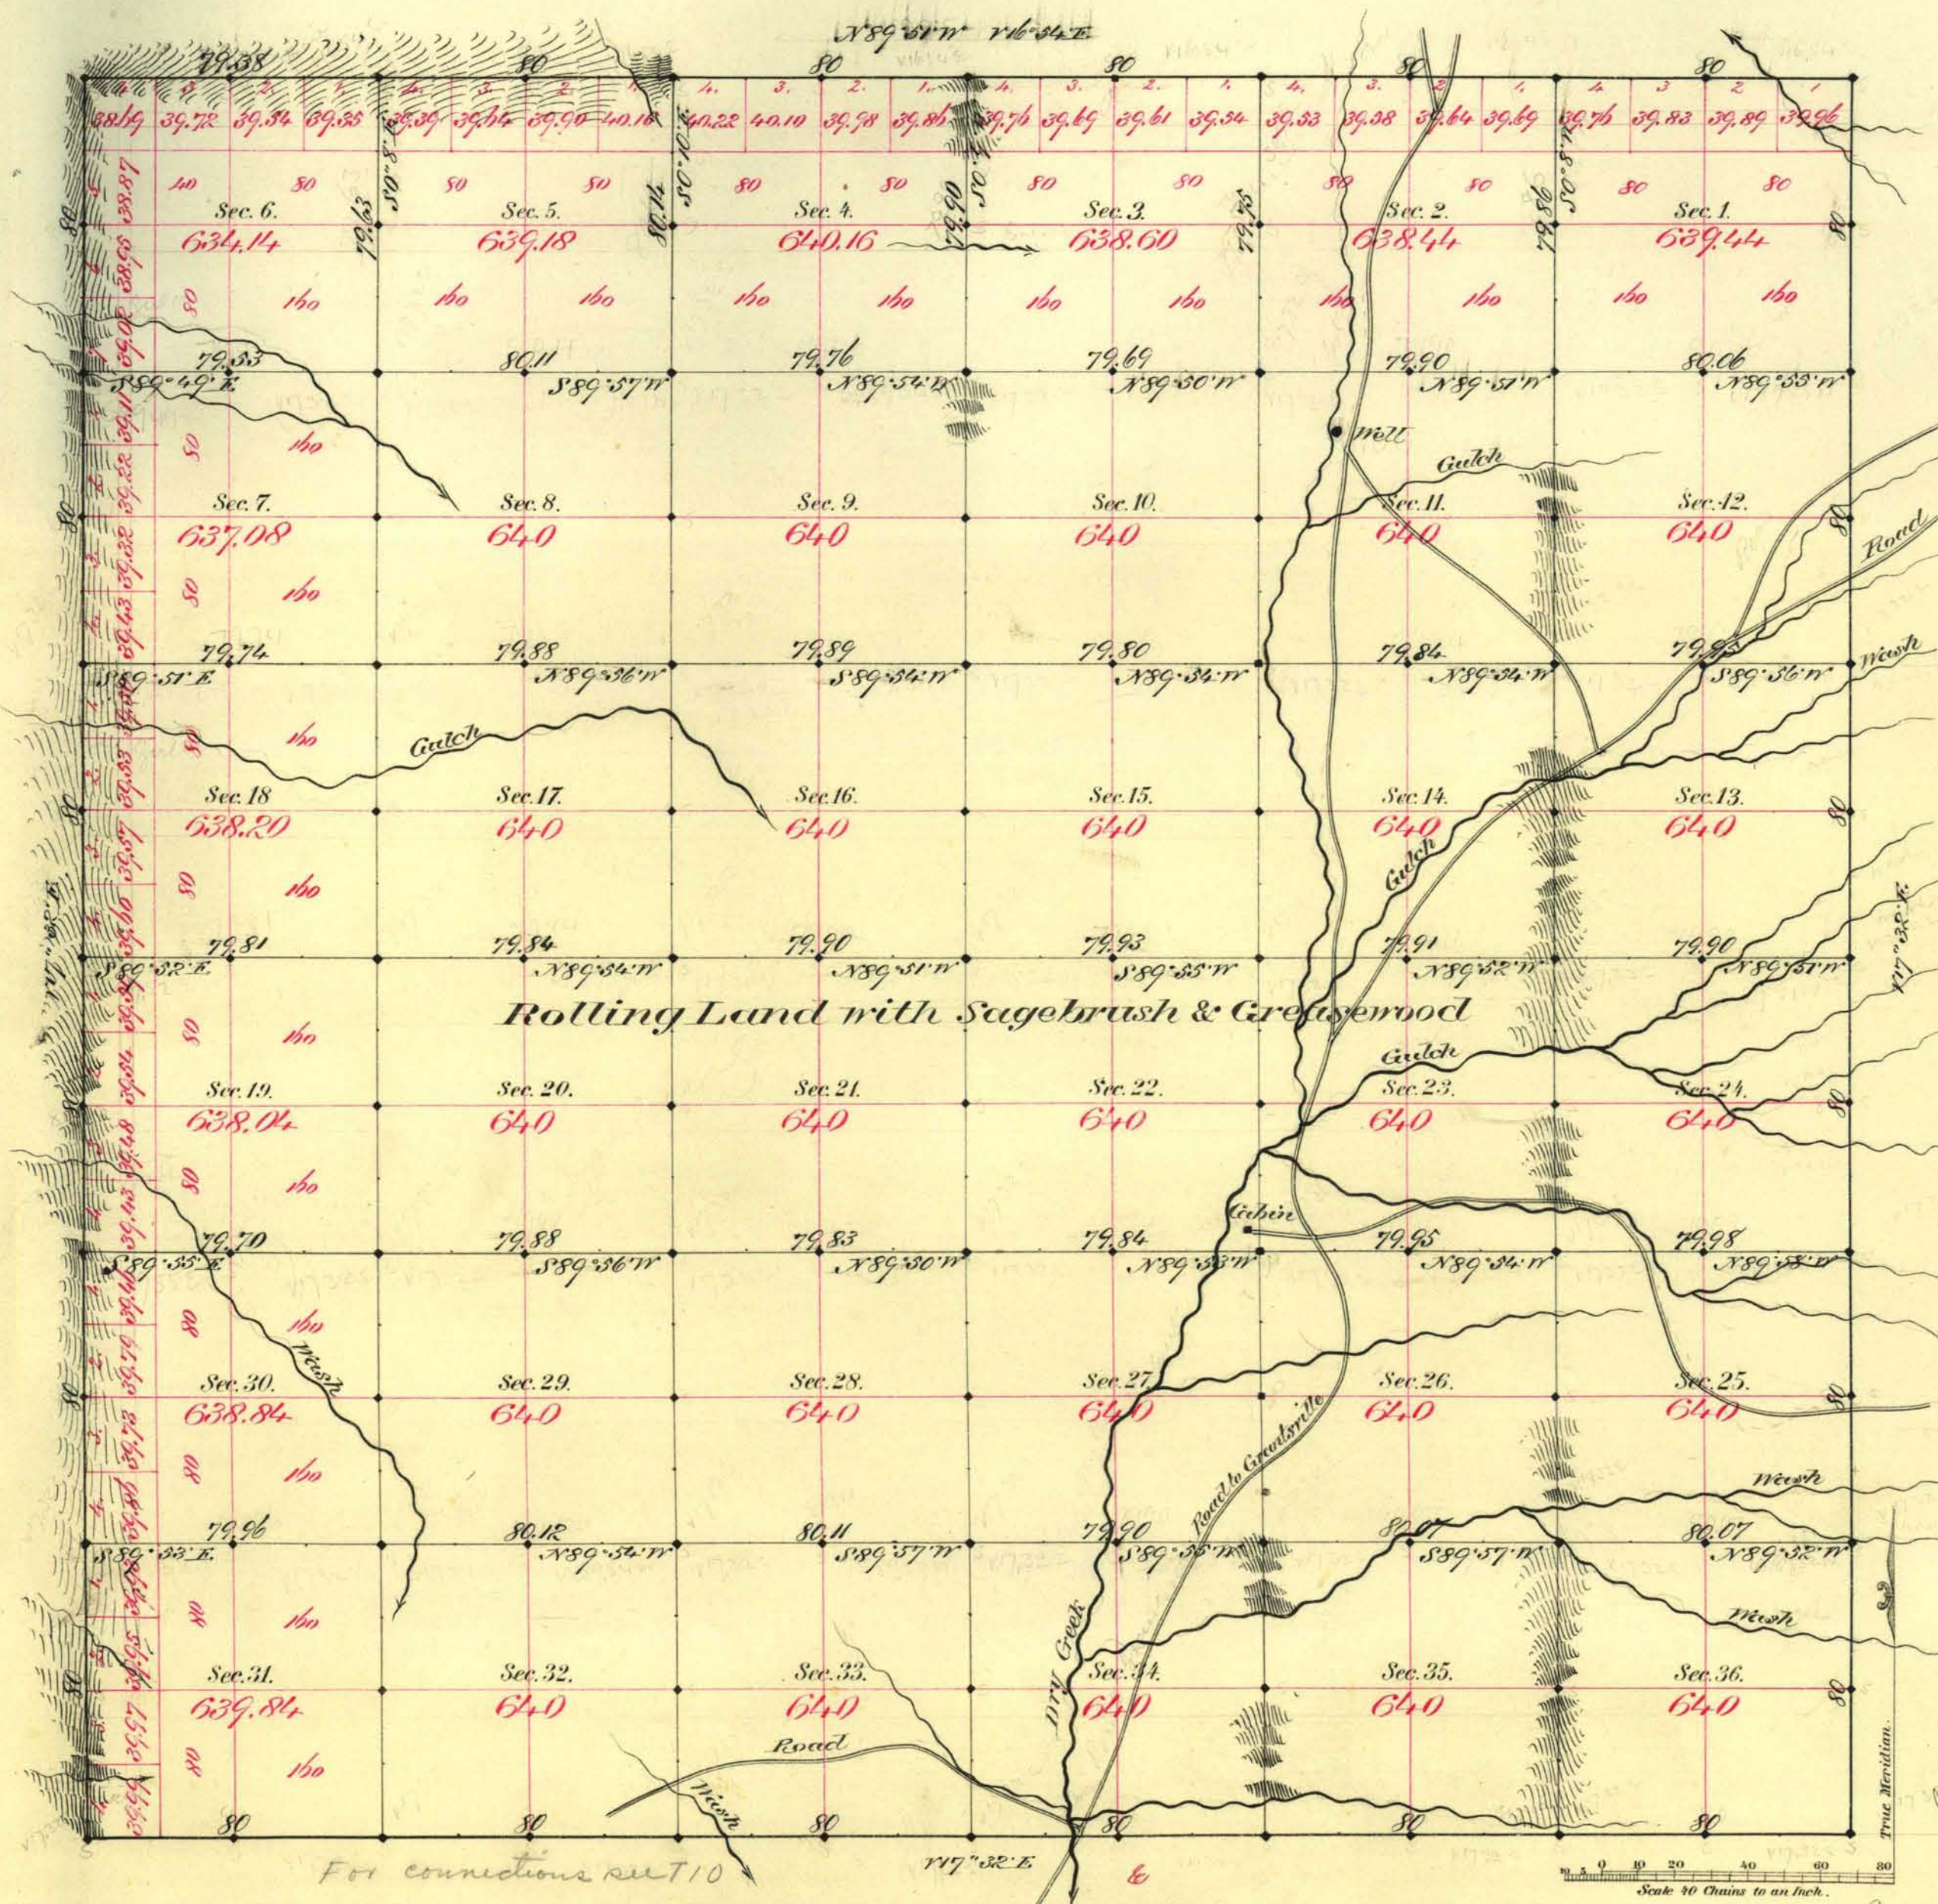

Aggregate Area of Public Land Land Surveyed 23,021.92

Commenced February 16th 1881
Completed " 2nd "

Subdivisions run with a Variation of 1st 32 East

Survey Designated	By Whom Surveyed	Date of Contract	Amount of Survey	When Surveyed
Township line	Glenn & Penner	Nov. 22 nd 1880	23 - 25 - 1881	1881
Subdivisions 88	"	"	39 - 75 - 13	February

104

The above Map of Township N. 11 North of Range N. 38 East is strictly conformable to the field notes of the survey thereof on file in this Office, which have been examined and approved.

Surveyor General's Office.
Virginia City, Nev.
April 6th 1881
D. S. Davis, Sur. Gen.