


Township N^o 11 North

Range N^o 42 East

Mount Diablo Meridian

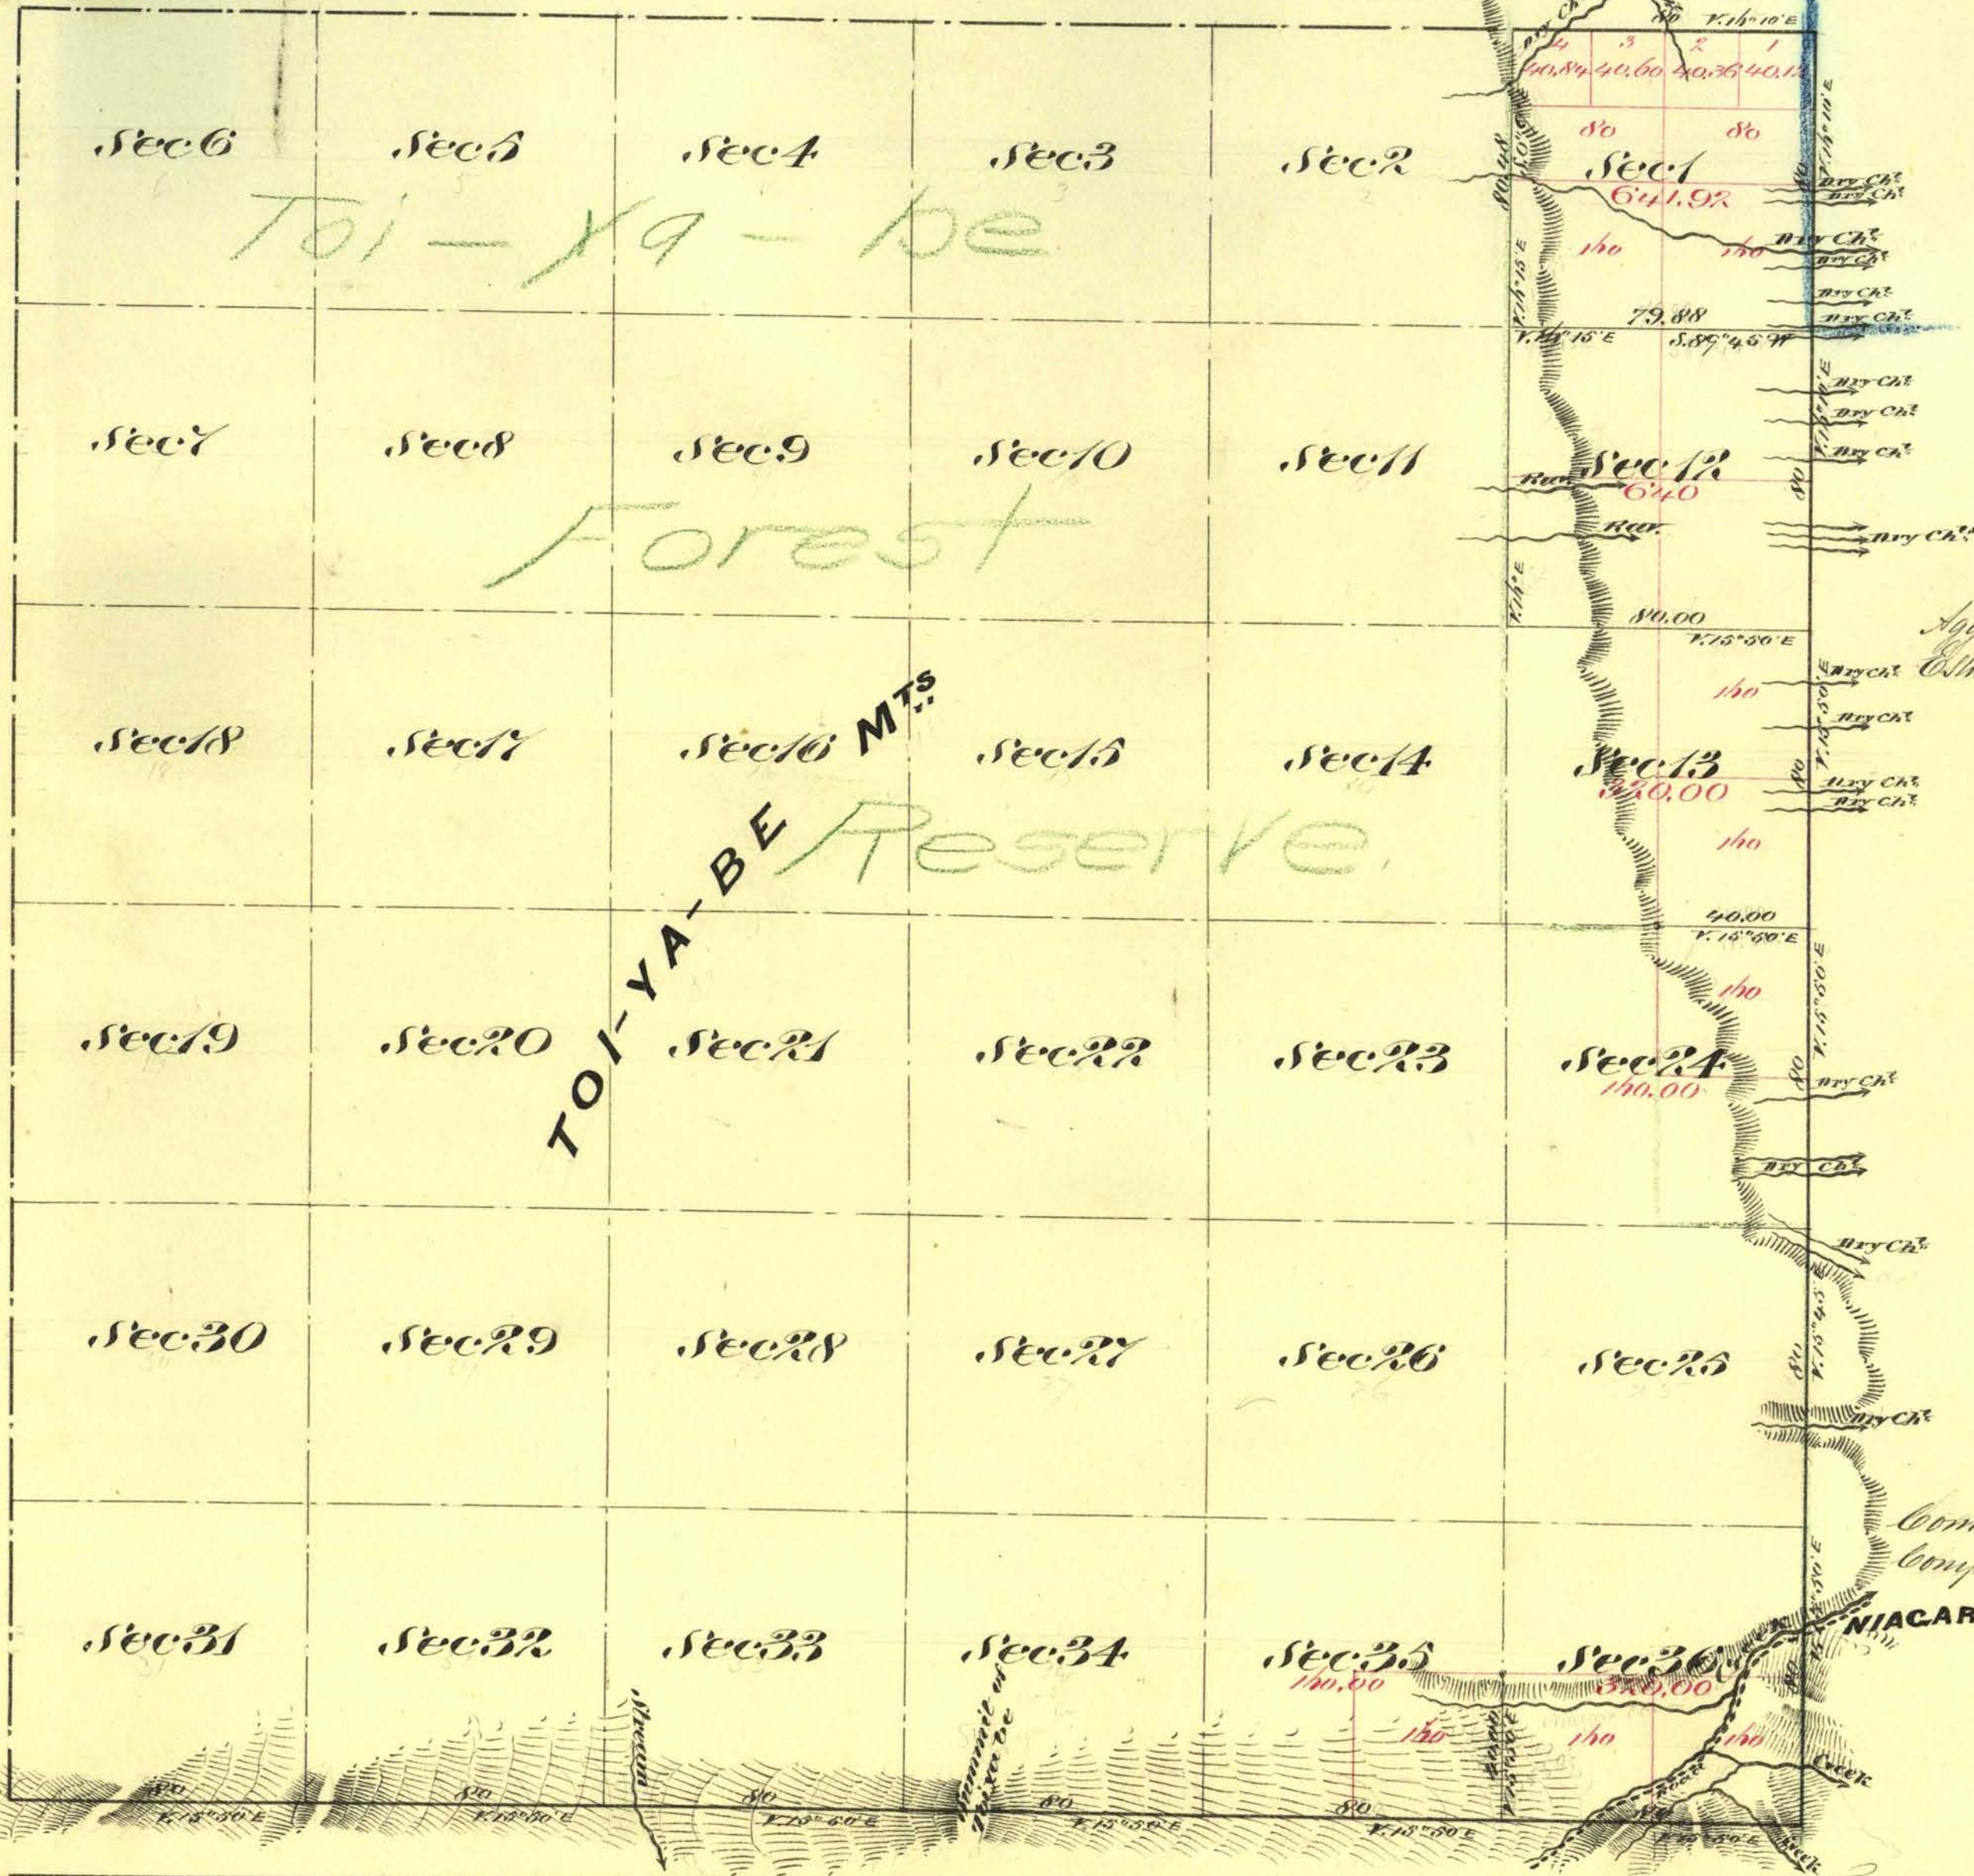

Aggregate Area of Public Land (Surveyed) 2,241.92 Acres
 Estimated " " Mountains (unsurveyed) 20,793.76 "
 Aggregate 23,035.68 "

Commenced August 25th 1873
 Completed " " "

Surveys Designated	By Whom Surveyed	Date of Contract	Am ^t of Survey No. Chs. Secs.	When Surveyed
P. & B. Boundaries	C. C. Tracy	July 2 nd 1867	212 00 00	1867
N. Boundary	M. Hatch, D. H. Basler & L. Briggs	June 14 th 1873	1 00 00	1873
Subdivision Lines	" " " " " "	" " "	5 00 36	August 1873

7th Con.
 3
 57
 "

The above Map of Township N^o 11 North Range N^o 42 East Mount Diablo Meridian is strictly conformable to the field notes of the Surveys thereof on file in this office which have been examined and approved
 W. S. Surveyor General's Office
 Virginia City Nevada
 October 13th 1873

E. S. Davis
 W. S. Surveyor General Nev.