


Town 213E

Township N<sup>o</sup> 11 North Range N<sup>o</sup> 43 East Mount Diablo Meridian

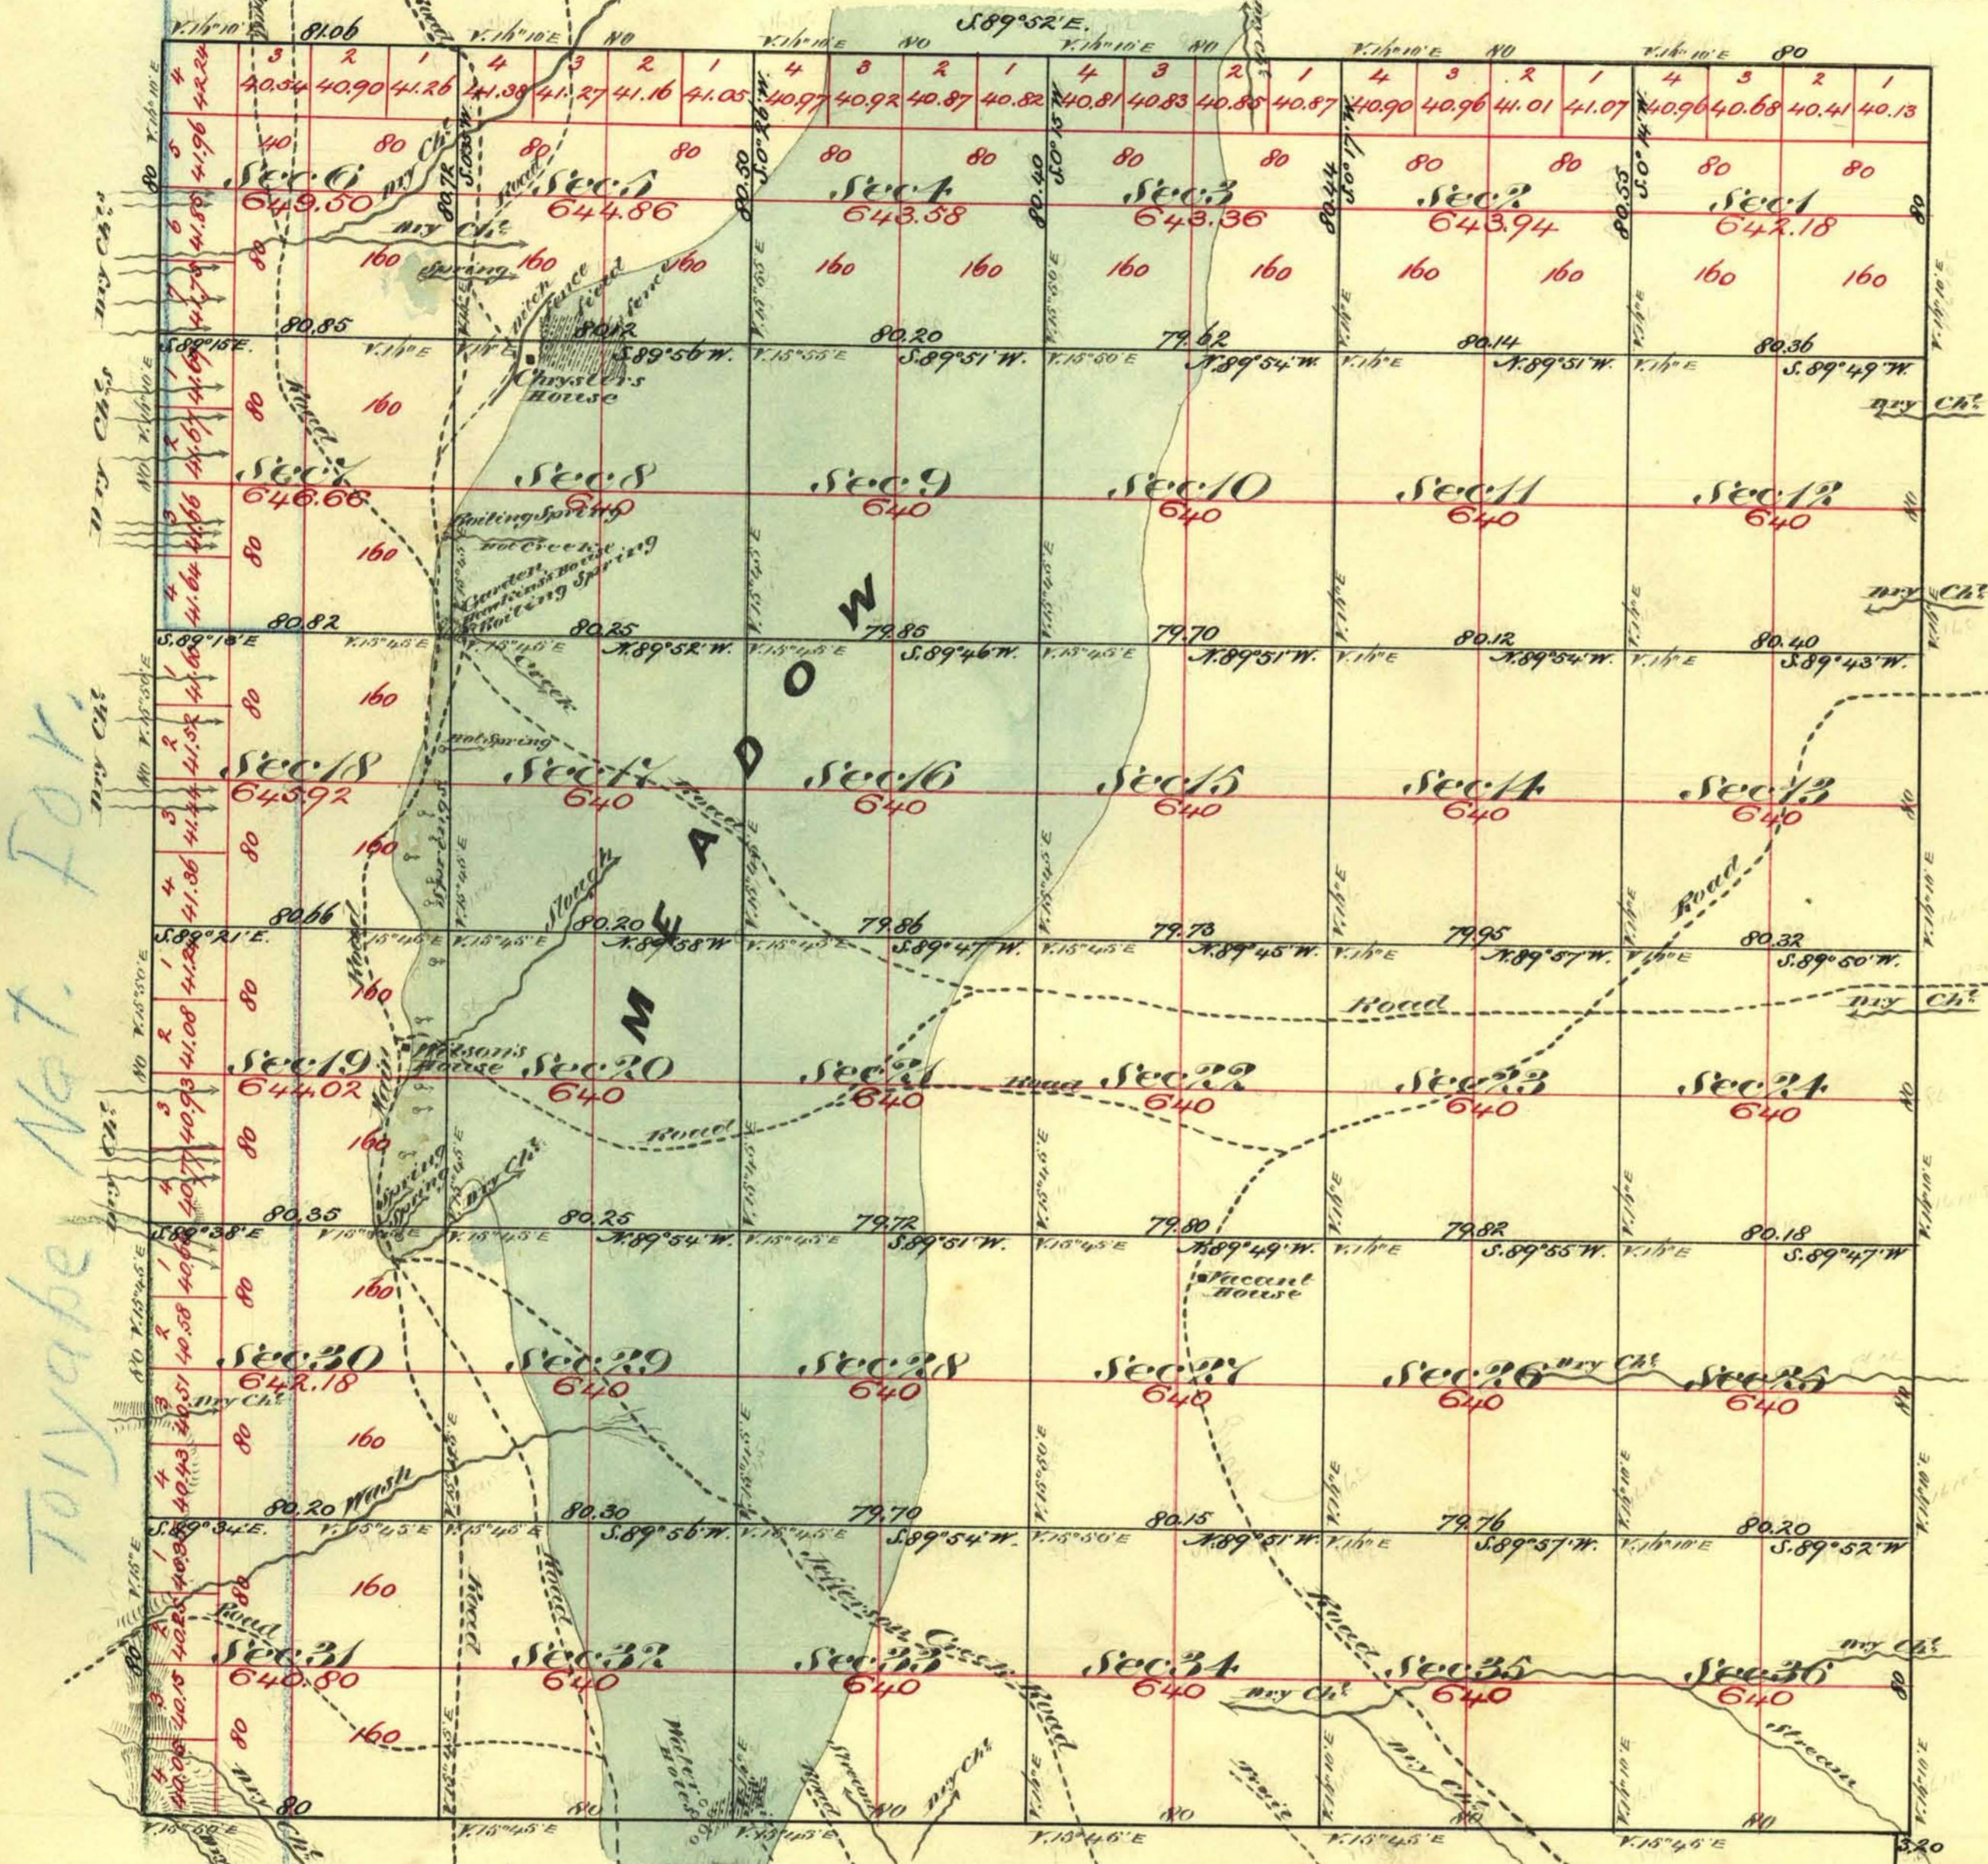

Toiyabe Nat. For.

Aggregate Area of Public Land 23,087.00 Acres

Commenced August 14<sup>th</sup> 1873  
 Completed " 21<sup>st</sup> 1873  
 (continued August 21<sup>st</sup> 1873)

Surveys Designated	By Whom Surveyed	Date of Contract	Am't of Survey	When Surveyed
W <sup>o</sup> Boundary	G. L. Grace	July 2 <sup>nd</sup> 1867	12 00 00	1867
M <sup>o</sup>	A. J. Hatch & D. H. Parker & Co. Chicago	June 17 <sup>th</sup> 1873	12 01 00	1873
Subdivision lines	" " " " " "	" " " " " "	60 06 19	August 1873

7<sup>th</sup> Con.  
357

The above Map of Township N<sup>o</sup> 11 North Range N<sup>o</sup> 43 East Mount Diablo Meridian is strictly conformable to the field notes of the Surveys thereof made in this Office, which have been examined and approved by the U. S. Surveyor General's Office, Virginia City, Nevada, October 13<sup>th</sup> 1873.

E. S. Paris  
 U. S. Surveyor General Nevada