

ORIGINAL

TOWNSHIP 11 NORTH, RANGE 43 EAST, OF THE MOUNT DIABLO MERIDIAN, NEVADA.

DEPENDENT RESURVEY



1905 Resurvey
A.M. S.W. cor., T. 12 N., R. 44 E.

History of the earlier surveys is contained in the field notes.

This plat represents a retracement of a portion of the Second Standard Parallel North through Range 43 East, and a dependent resurvey of the east, north, and west boundaries and the subdivisional lines, designed to restore the corners in their true original locations according to the best available evidence.


Lottings and areas (except as indicated hereon) are as shown on the plat approved October 13, 1873.

This resurvey was executed by John D. Sorensen, Cadastral Surveyor, July 25, 1967, to August 29, 1967, under Special Instructions dated July 18, 1967, for Group No. 450, Nevada.

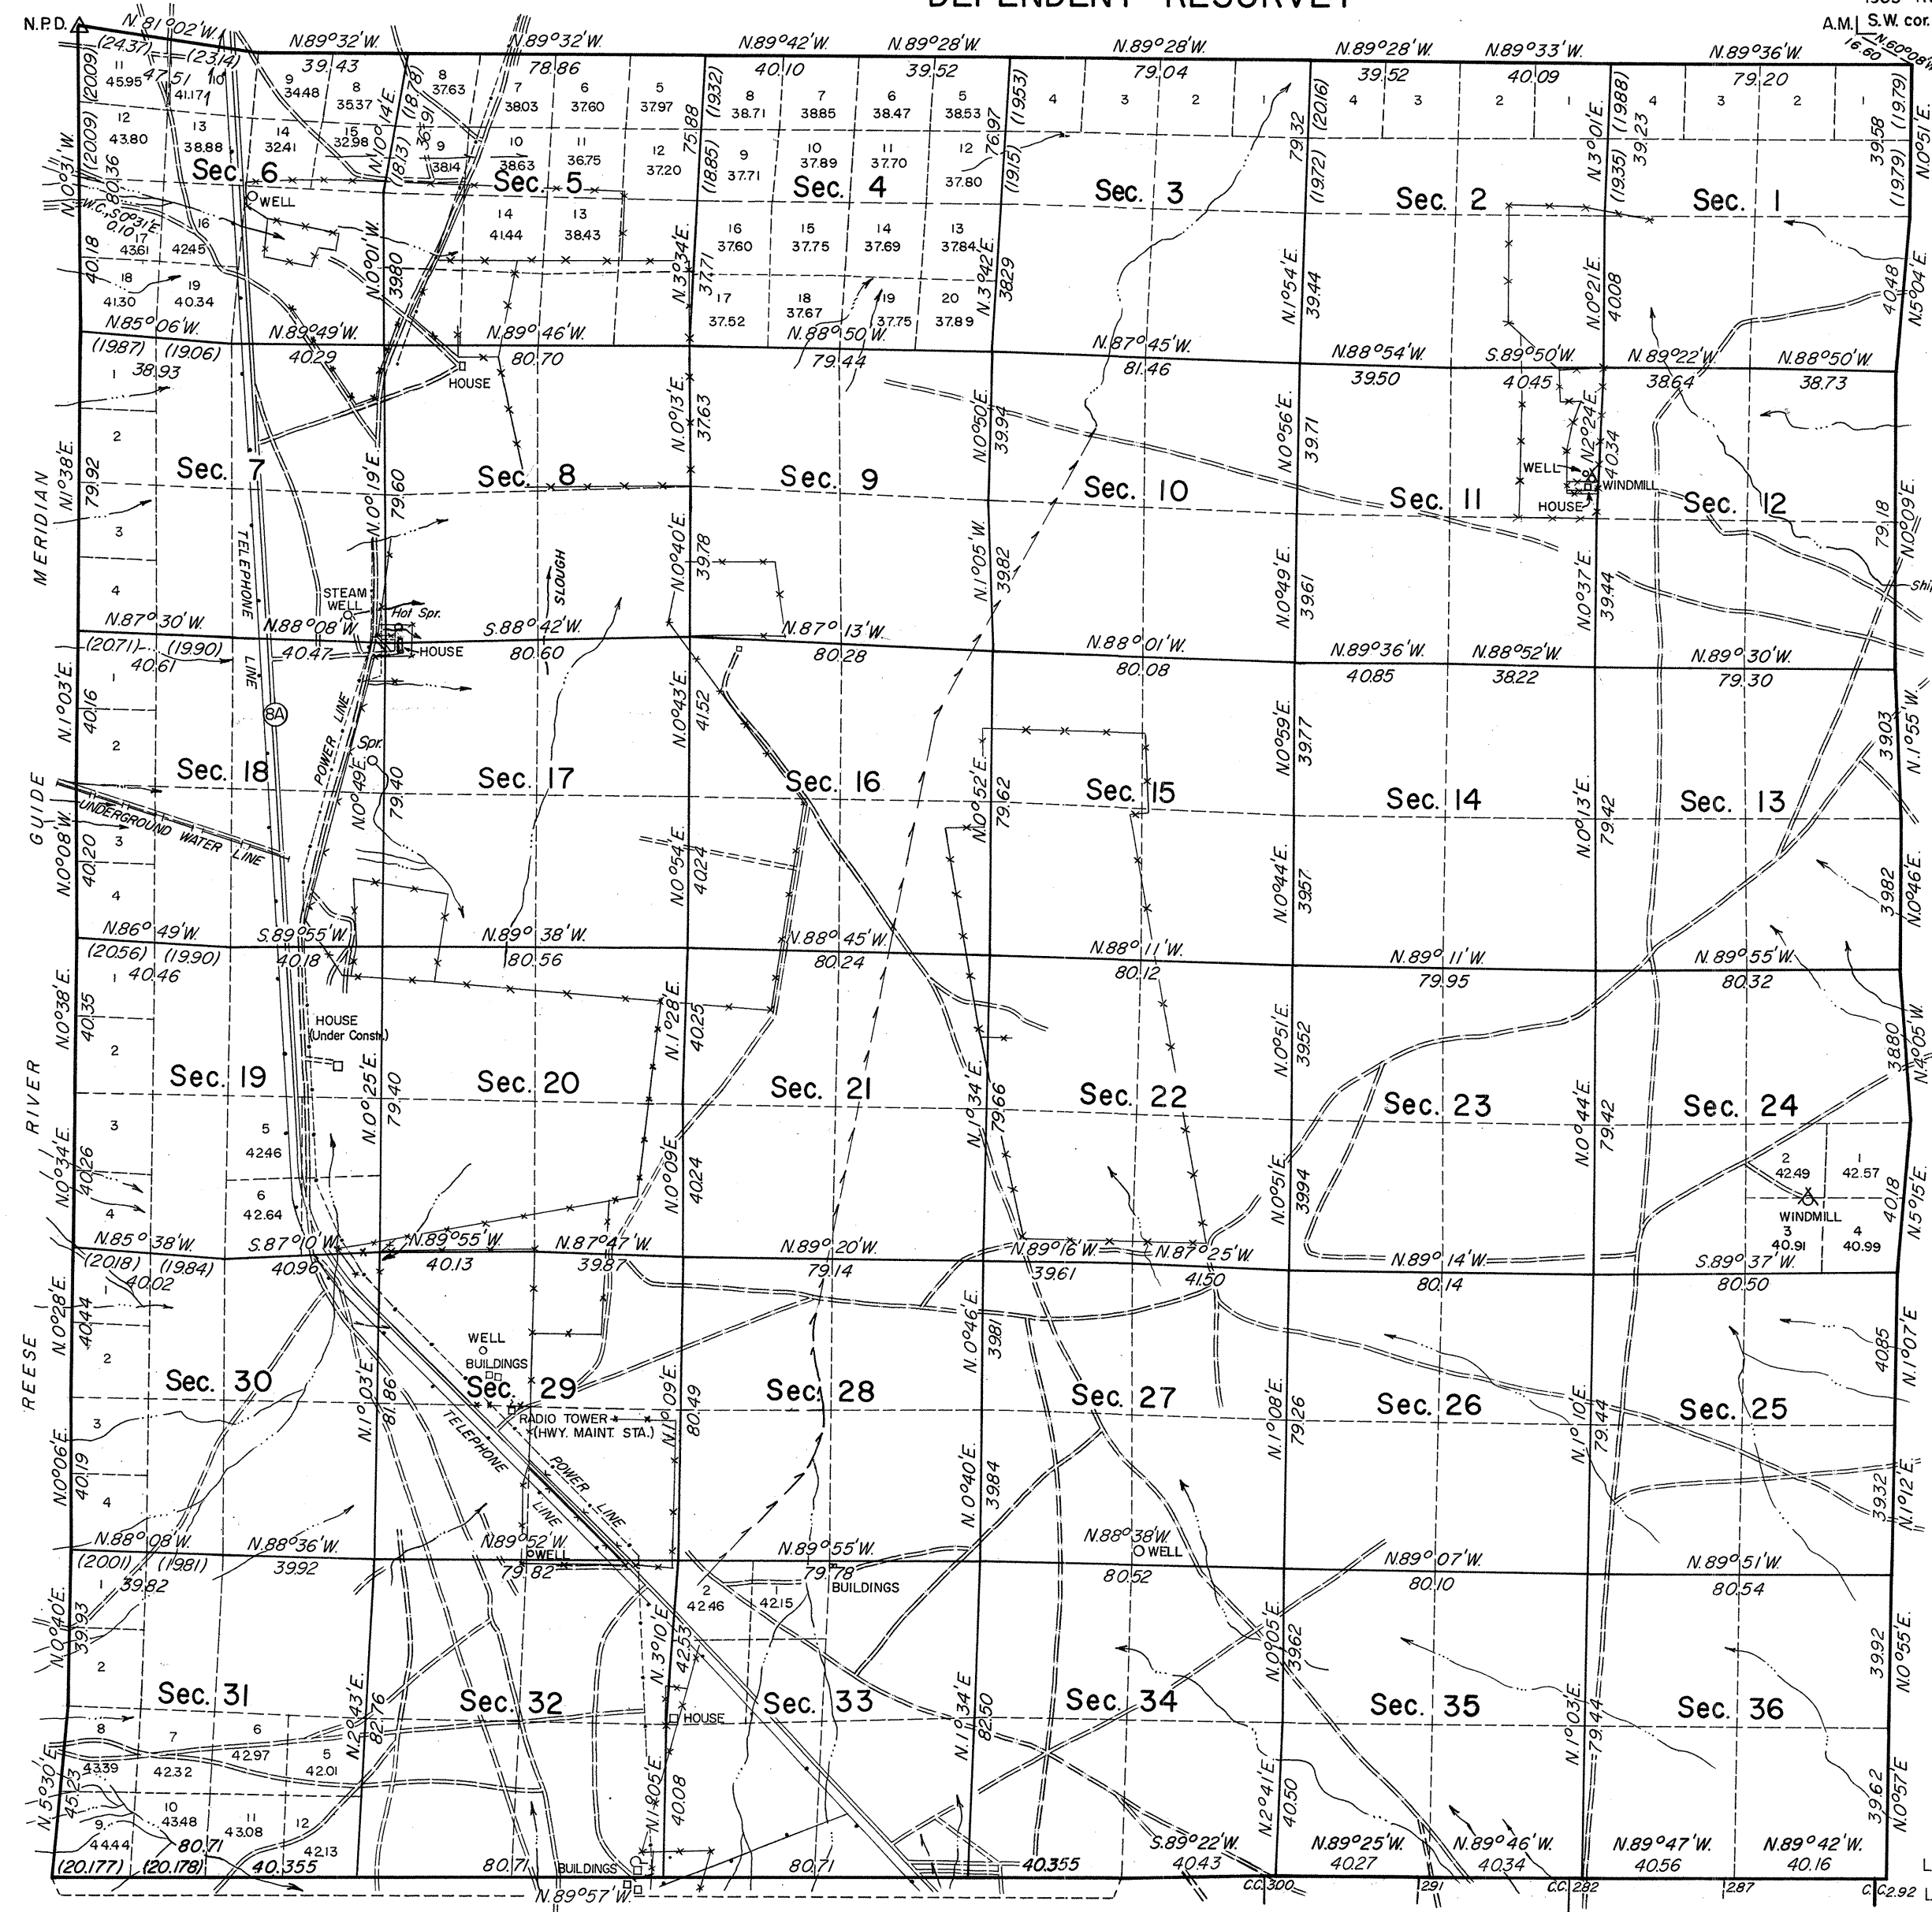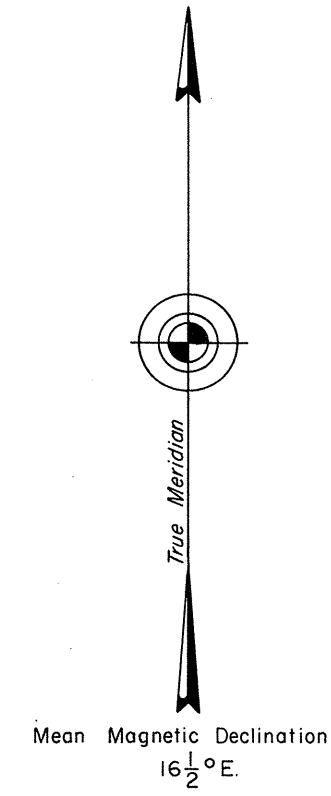

Resurveyed by H. G. Parker in 1961

SECOND STANDARD PARALLEL NORTH

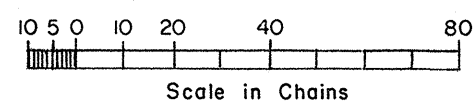

Area Resurveyed 23,051.28 Acres

UNITED STATES DEPARTMENT OF THE INTERIOR
BUREAU OF LAND MANAGEMENT
Washington, D. C. August 17, 1970

This plat is strictly conformable to the approved field notes, and the survey, having been correctly executed in accordance with the requirements of law and the regulations of this Bureau, is hereby accepted.

For the Director

Clark I. Lumm

Chief, Division of Cadastral Survey

OFFICIALLY FILED
NEVADA LAND OFFICE
10:00 AM 9/28/1970

T 11 N R. 43 E