


TOWNSHIP N°11 NORTH. RANGE N°46 EAST. OF THE MOUNT DIABLO MERIDIAN. NEVADA.

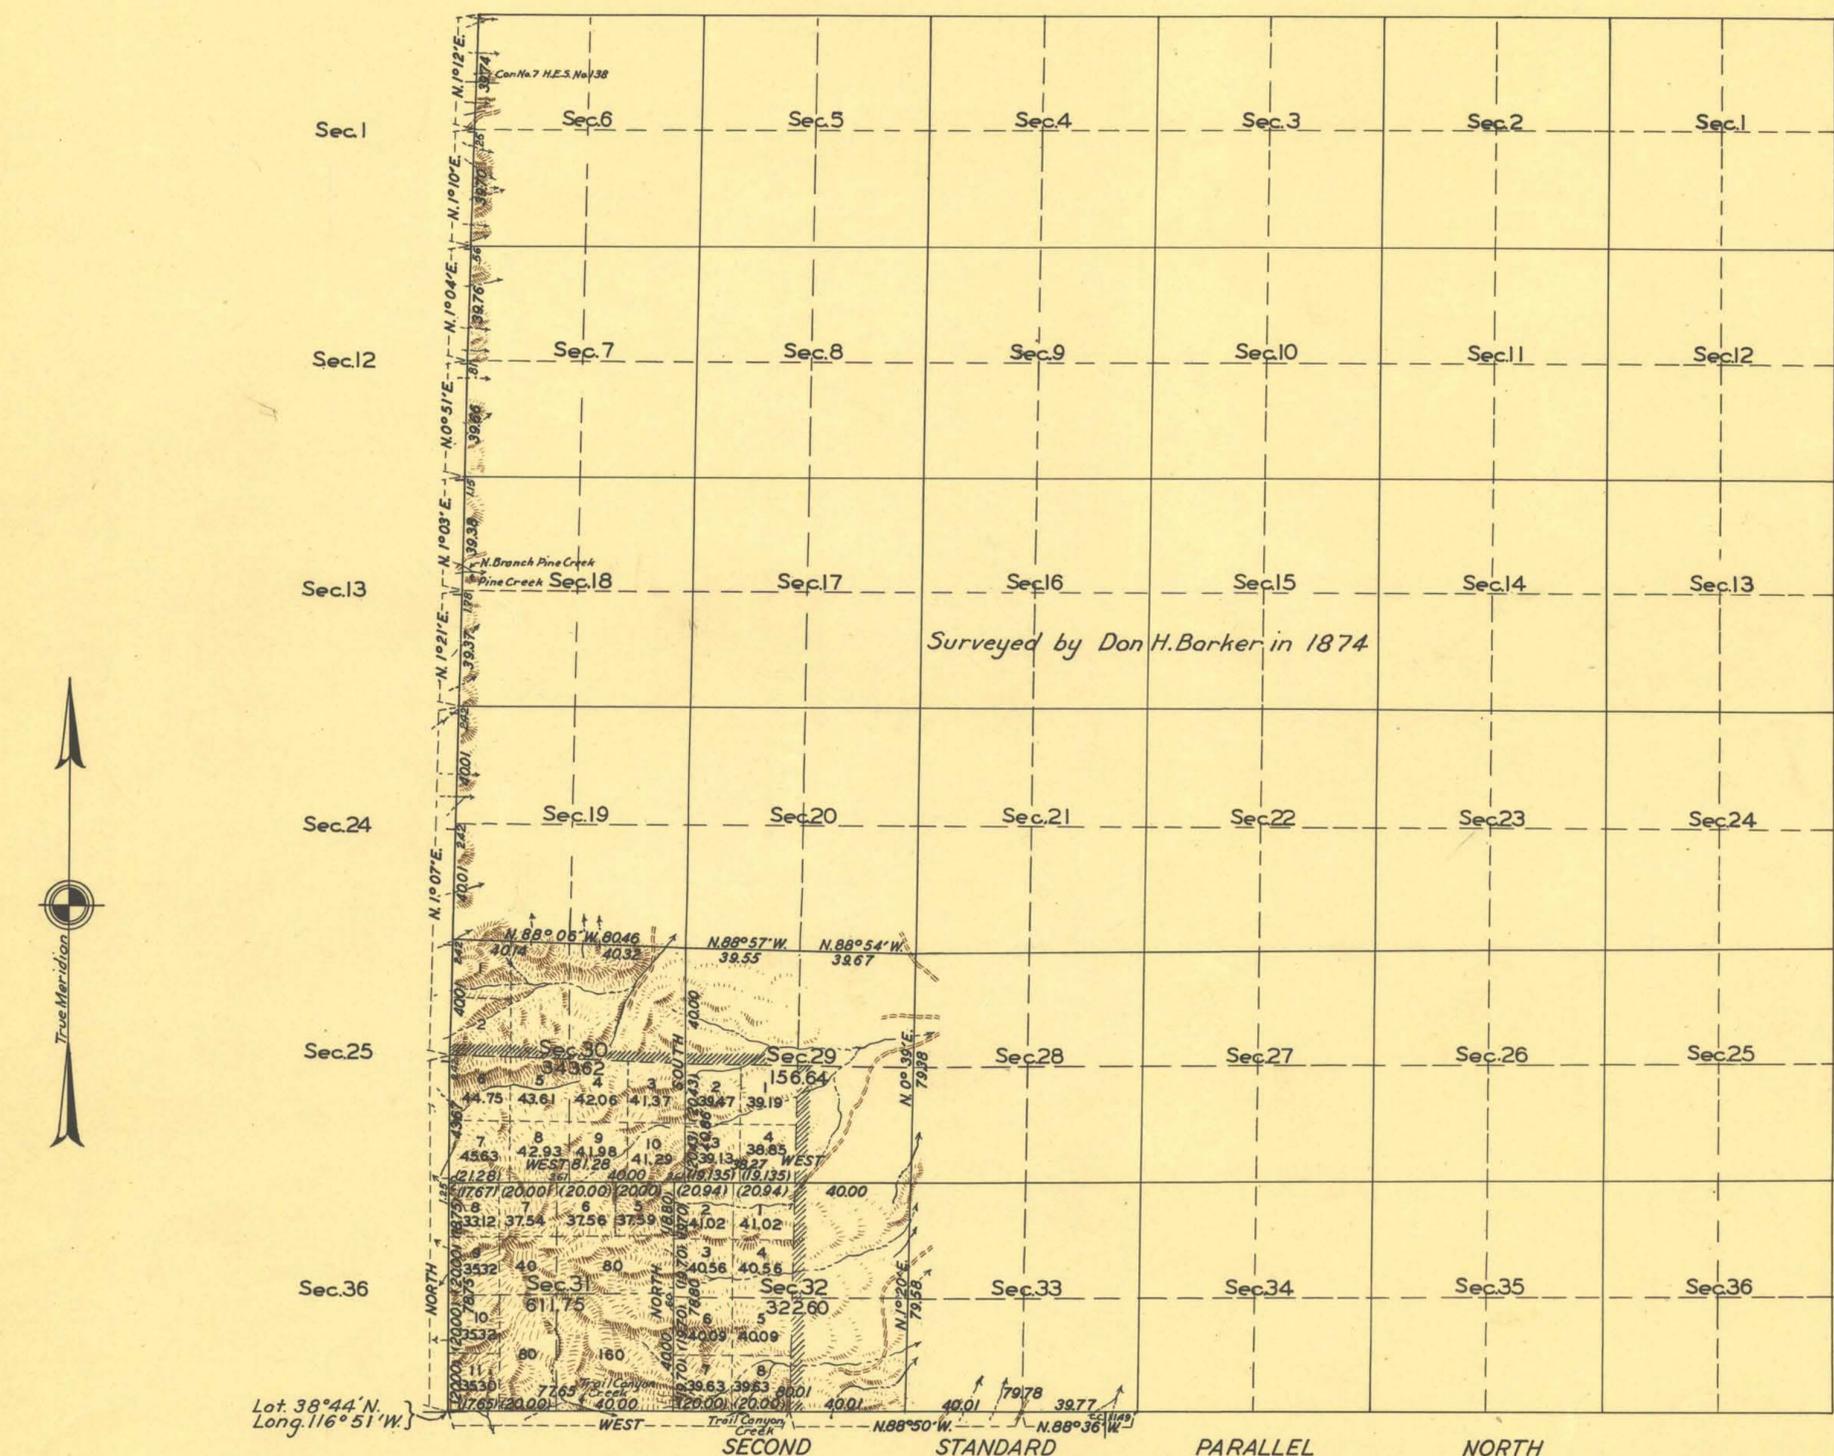

Lat. 38°44' N.
Long. 116°51' W.

Scale: 40 Chains to an Inch

Area Surveyed 1434.61 Acres.

LINES DESIGNATED	BY WHOM SURVEYED	GROUP		MILEAGE		WHEN SURVEYED	
		N°	DATE	MLS.	CHS.	BEGUN	COMPLETED
Old Lines	Don H. Barker	Cont. 66					1874
Exterior (S. & W. bdrs)	Emil Voigt, James W. Hardison & J. Glenn Dyer	175	Feb. 28, 1933	8	77.50	April 28, 1938	May 27, 1938
Subdivisional	" " " "	" " " "	" " " "	7	77.85		

Office of Supervisor of Surveys
Denver, Colorado, Sept. 6, 1940
The above plat of Township No. 11 North, Range No. 46 East, of the Mount Diablo Meridian, Nevada is strictly conformable to the field notes of the survey thereof which have been examined and approved.

Stanley D. Simpson
Supervisor of Surveys

UNITED STATES
DEPARTMENT OF THE INTERIOR
GENERAL LAND OFFICE
Washington, D.C., May 20, 1941
The survey represented by this plat having been correctly executed in accordance with the requirements of law and the regulations of this office is hereby accepted

W. C. Howell
Acting Assistant Commissioner

T.H.D.

T. 11 N., R. 46 E.