
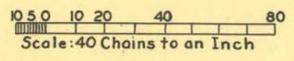


TOWNSHIP N<sup>o</sup> 11 NORTH, RANGE N<sup>o</sup> 47 EAST, OF THE MOUNT DIABLO MERIDIAN, NEVADA.

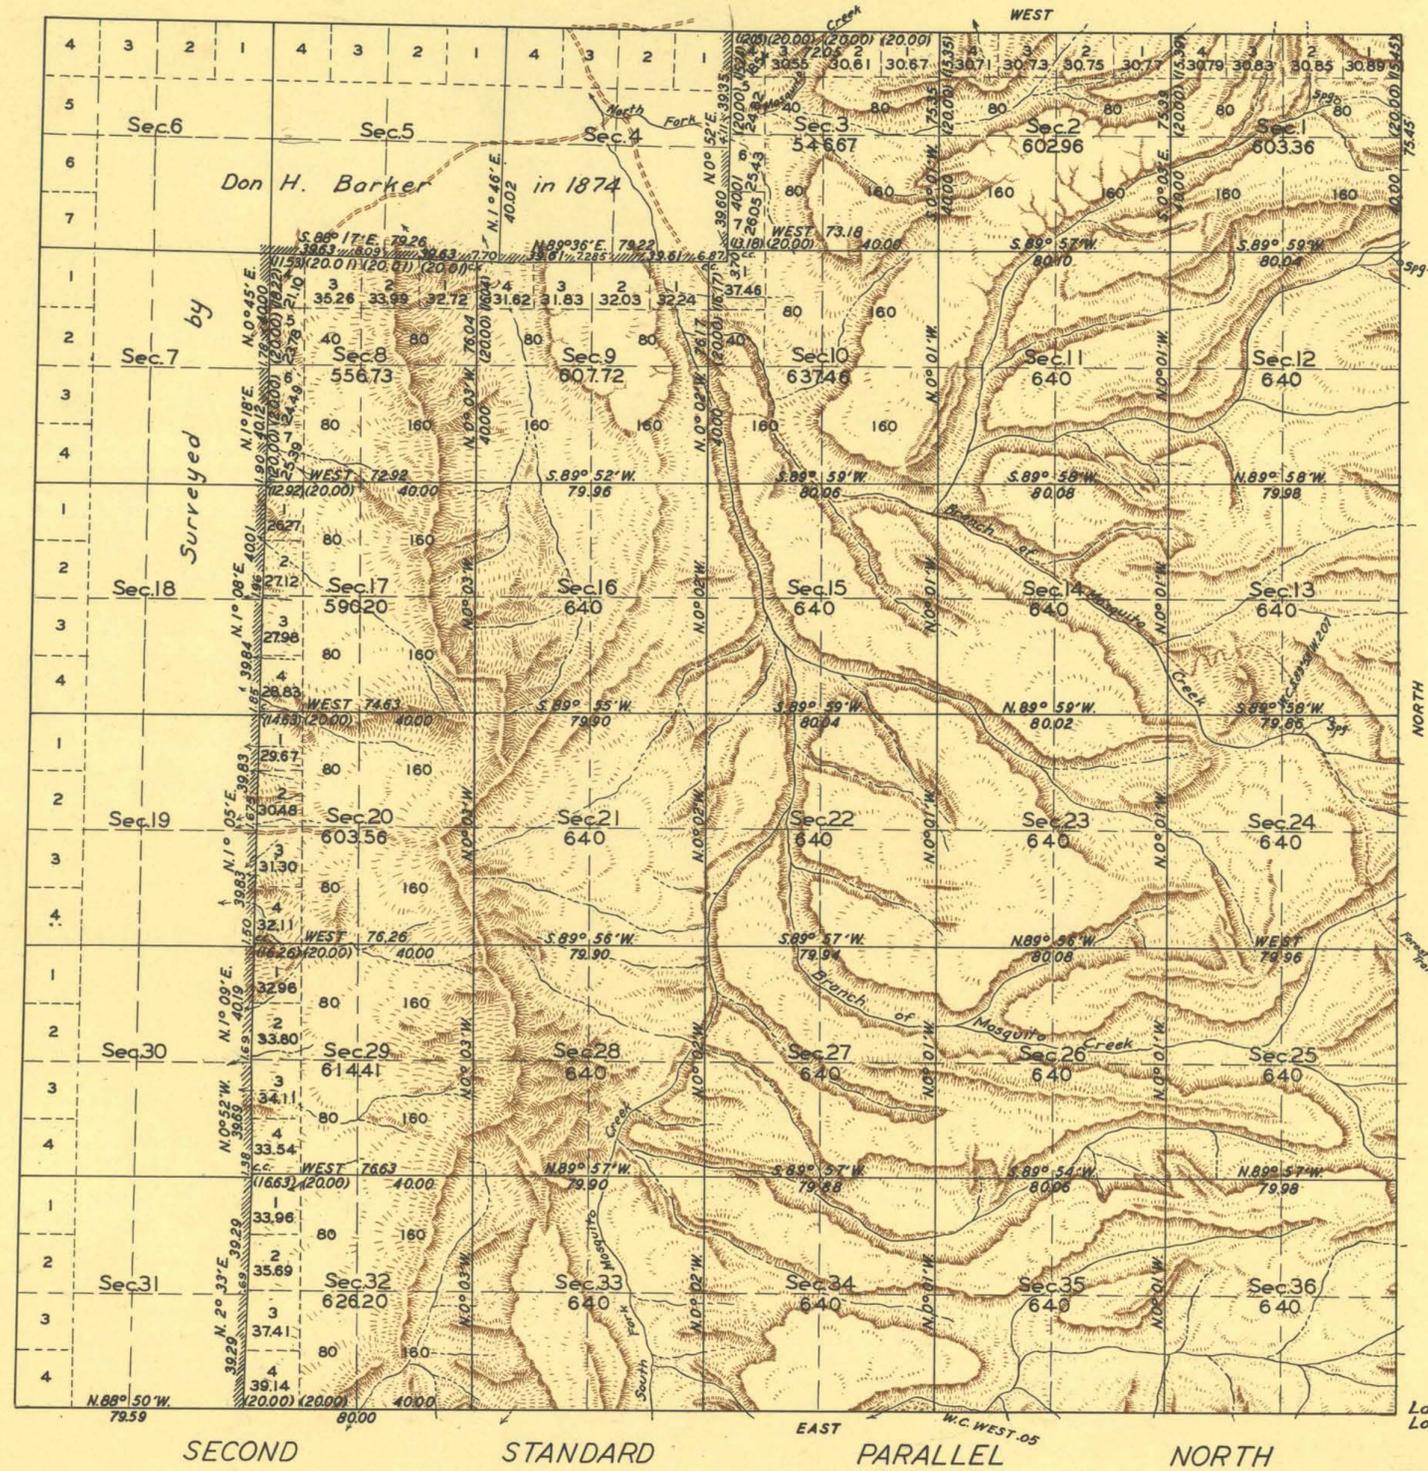

Area surveyed, 17,509.27 Acres.

LINES DESIGNATED	BY WHOM SURVEYED	GROUP		MILEAGE MLS. CHS.	WHEN SURVEYED	
		N <sup>o</sup>	DATE		BEGUN	COMPLETED
Old Lines	Don H. Barker	Cont 66				1874
Exterior (N.E. & S.W. C.	Emil Voigt	175	Feb. 28, 1933	13 67.50	May 3, 1938	June 27, 1938
Subdivisional	and	"	"	52 31.83	"	"
Miscellaneous	J. Glenn Dyer	"	"	48.045	"	"

Office of Supervisor of Surveys  
 Denver, Colorado, Sept. 6, 1940  
 The above plat of Township No. 11 North, Range No. 47 East of the Mount Diablo Meridian, Nevada is strictly conformable to the field notes of the survey thereof which have been examined and approved.

*Wm. H. Johnson*  
 Supervisor of Surveys

UNITED STATES  
 DEPARTMENT OF THE INTERIOR  
 GENERAL LAND OFFICE  
 Washington, D.C., May 20, 1941  
 The survey represented by this plat having been correctly executed in accordance with the requirements of law and the regulations of this office is hereby accepted.

*Wm. H. Johnson*  
 Acting Assistant Commissioner

T. 11 N., R. 47 E.