


Tps. Nos. 11 N., Rgs. Nos. 48 & 49 E., M.D.M., NEV.
TRACT N^o37

T.11N..R48E.
Unsurveyed

T.11N..R49E.
Unsurveyed portion.

Sec.36

Sec.31

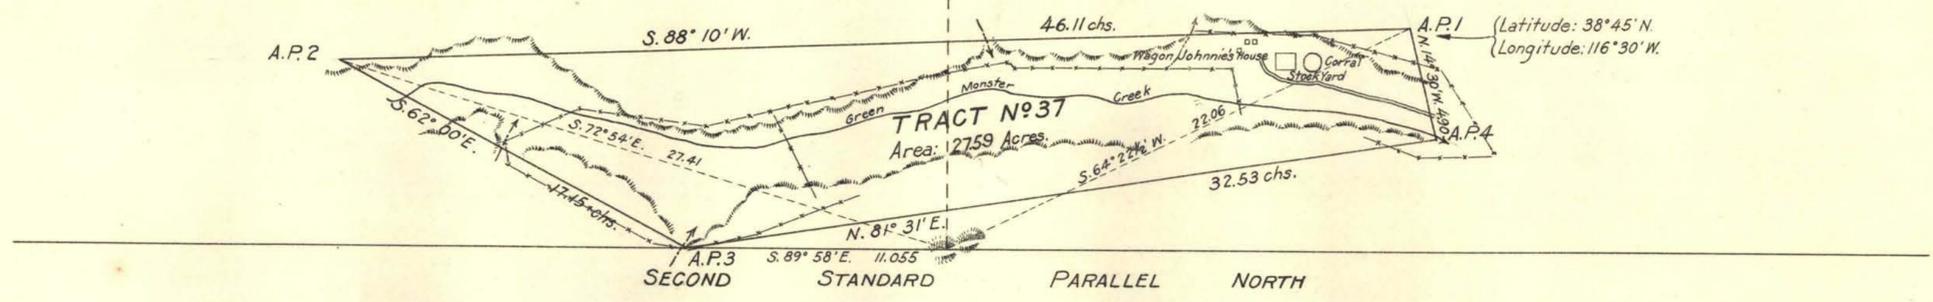

Memorandum: In the Toiyabe National Forest.
Surveyed to accomodate Indian Allotment
Application of Wagon Johnnie, Carson City
014844.

Area Surveyed 27.59 Acres
Scale: 5 chains = 1 inch.

LINES DESIGNATED	BY WHOM SURVEYED	GROUP		MILEAGE MLS. CHS.	WHEN SURVEYED	
		N ^o	DATE		BEGUN	COMPLETED
Boundaries	Andrew Nelson	142	April 5, 1927.	1 20.69	Sept. 23, 1929.	Sept. 25, 1929.
Ties	" "	"	" " "	60.525	" " "	" " "

Office of U.S. Supervisor of Surveys.
Denver, Colorado, March 4, 1931.
The above plat of Tract N^o37, T.11N., R.48E., unsurveyed
and unsurveyed portion of T.11N., R.49E., M.D.M., Nevada
is strictly conformable to the field notes of the survey
thereof which have been examined and approved.

Charles Johnson
U.S. Supervisor of Surveys.

DEPARTMENT OF THE INTERIOR
GENERAL LAND OFFICE
Washington, D.C., June 11, 1931
The survey represented by this plat
having been correctly executed in accordance
with the requirements of law and the regulations
of this office is hereby accepted.

John Howell
Assistant Commissioner.