


TOWNSHIP N°11 NORTH, RANGE N°48 EAST, OF THE MOUNT DIABLO MERIDIAN, NEVADA.

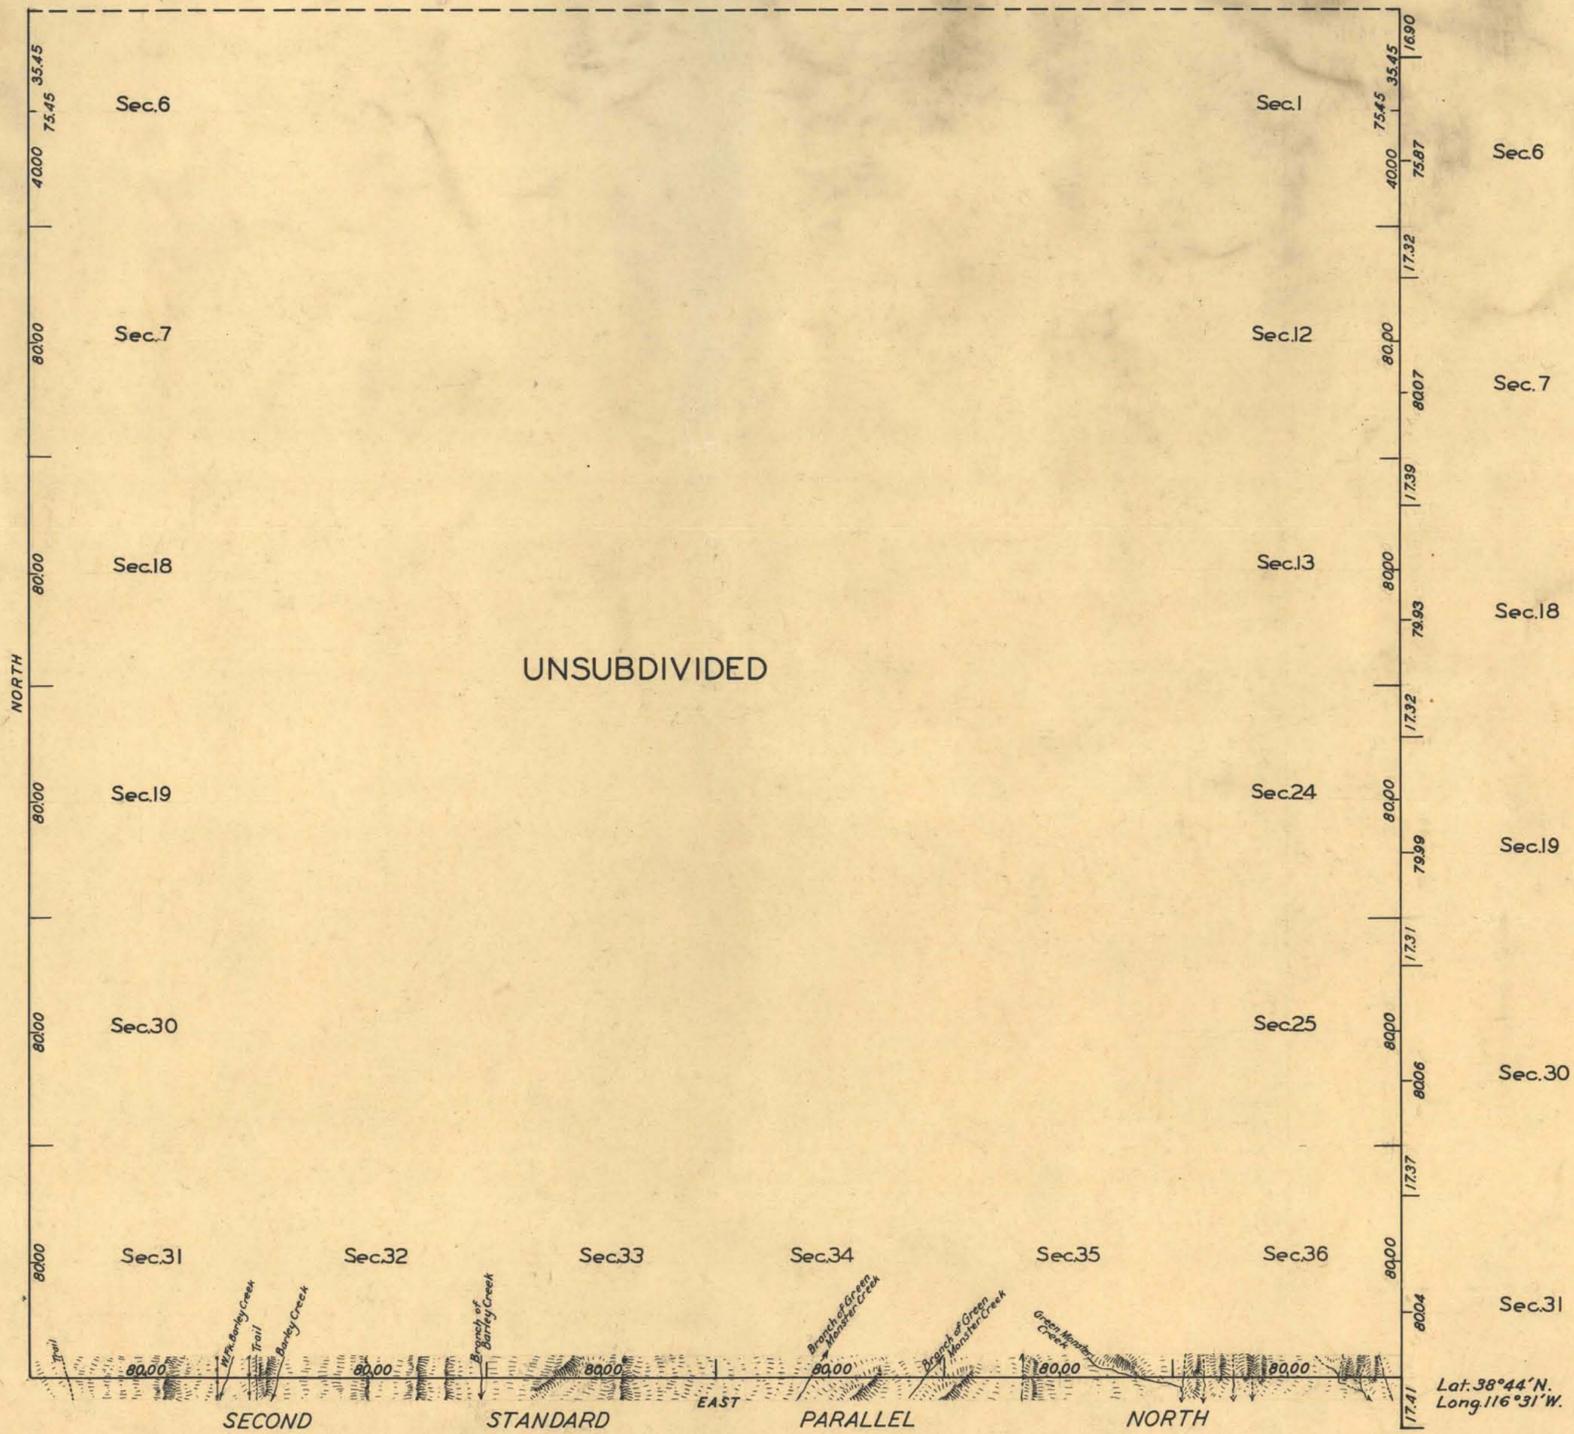

Scale: 40 Chains to an Inch.

LINES DESIGNATED	BY WHOM SURVEYED	GROUP		MILEAGE		WHEN SURVEYED	
		N°	DATE	MLS.	CHS.	BEGUN	COMPLETED
Exterior (2 <sup>nd</sup> Std. Par. N.)	J. Glenn Dyer	175	Feb 28, 1933	6	0.00	May 19, 1938	July 9, 1938

OFFICE OF SUPERVISOR OF SURVEYS  
 DENVER, COLORADO, SEPT. 6, 1940.  
 THE ABOVE PLAT OF TOWNSHIP NO. 11 NORTH, RANGE NO. 48 EAST OF THE MOUNT DIABLO MERIDIAN, NEVADA IS STRICTLY CONFORMABLE TO THE FIELD NOTES OF THE SURVEY THEREOF WHICH HAVE BEEN EXAMINED AND APPROVED.

*J. Glenn Dyer*  
 SUPERVISOR OF SURVEYS

UNITED STATES  
 DEPARTMENT OF THE INTERIOR  
 GENERAL LAND OFFICE  
 WASHINGTON D.C. MAY 20, 1941.  
 THE SURVEY REPRESENTED BY THIS PLAT HAVING BEEN CORRECTLY EXECUTED IN ACCORDANCE WITH THE REQUIREMENTS OF LAW AND THE REGULATIONS OF THIS OFFICE IS HEREBY ACCEPTED

*J. H. C. Howell*  
 ACTING ASSISTANT COMMISSIONER

T.H.D.