


TOWNSHIP N° 11 NORTH, RANGE N° 49 EAST, MOUNT DIABLO MERIDIAN, NEVADA.

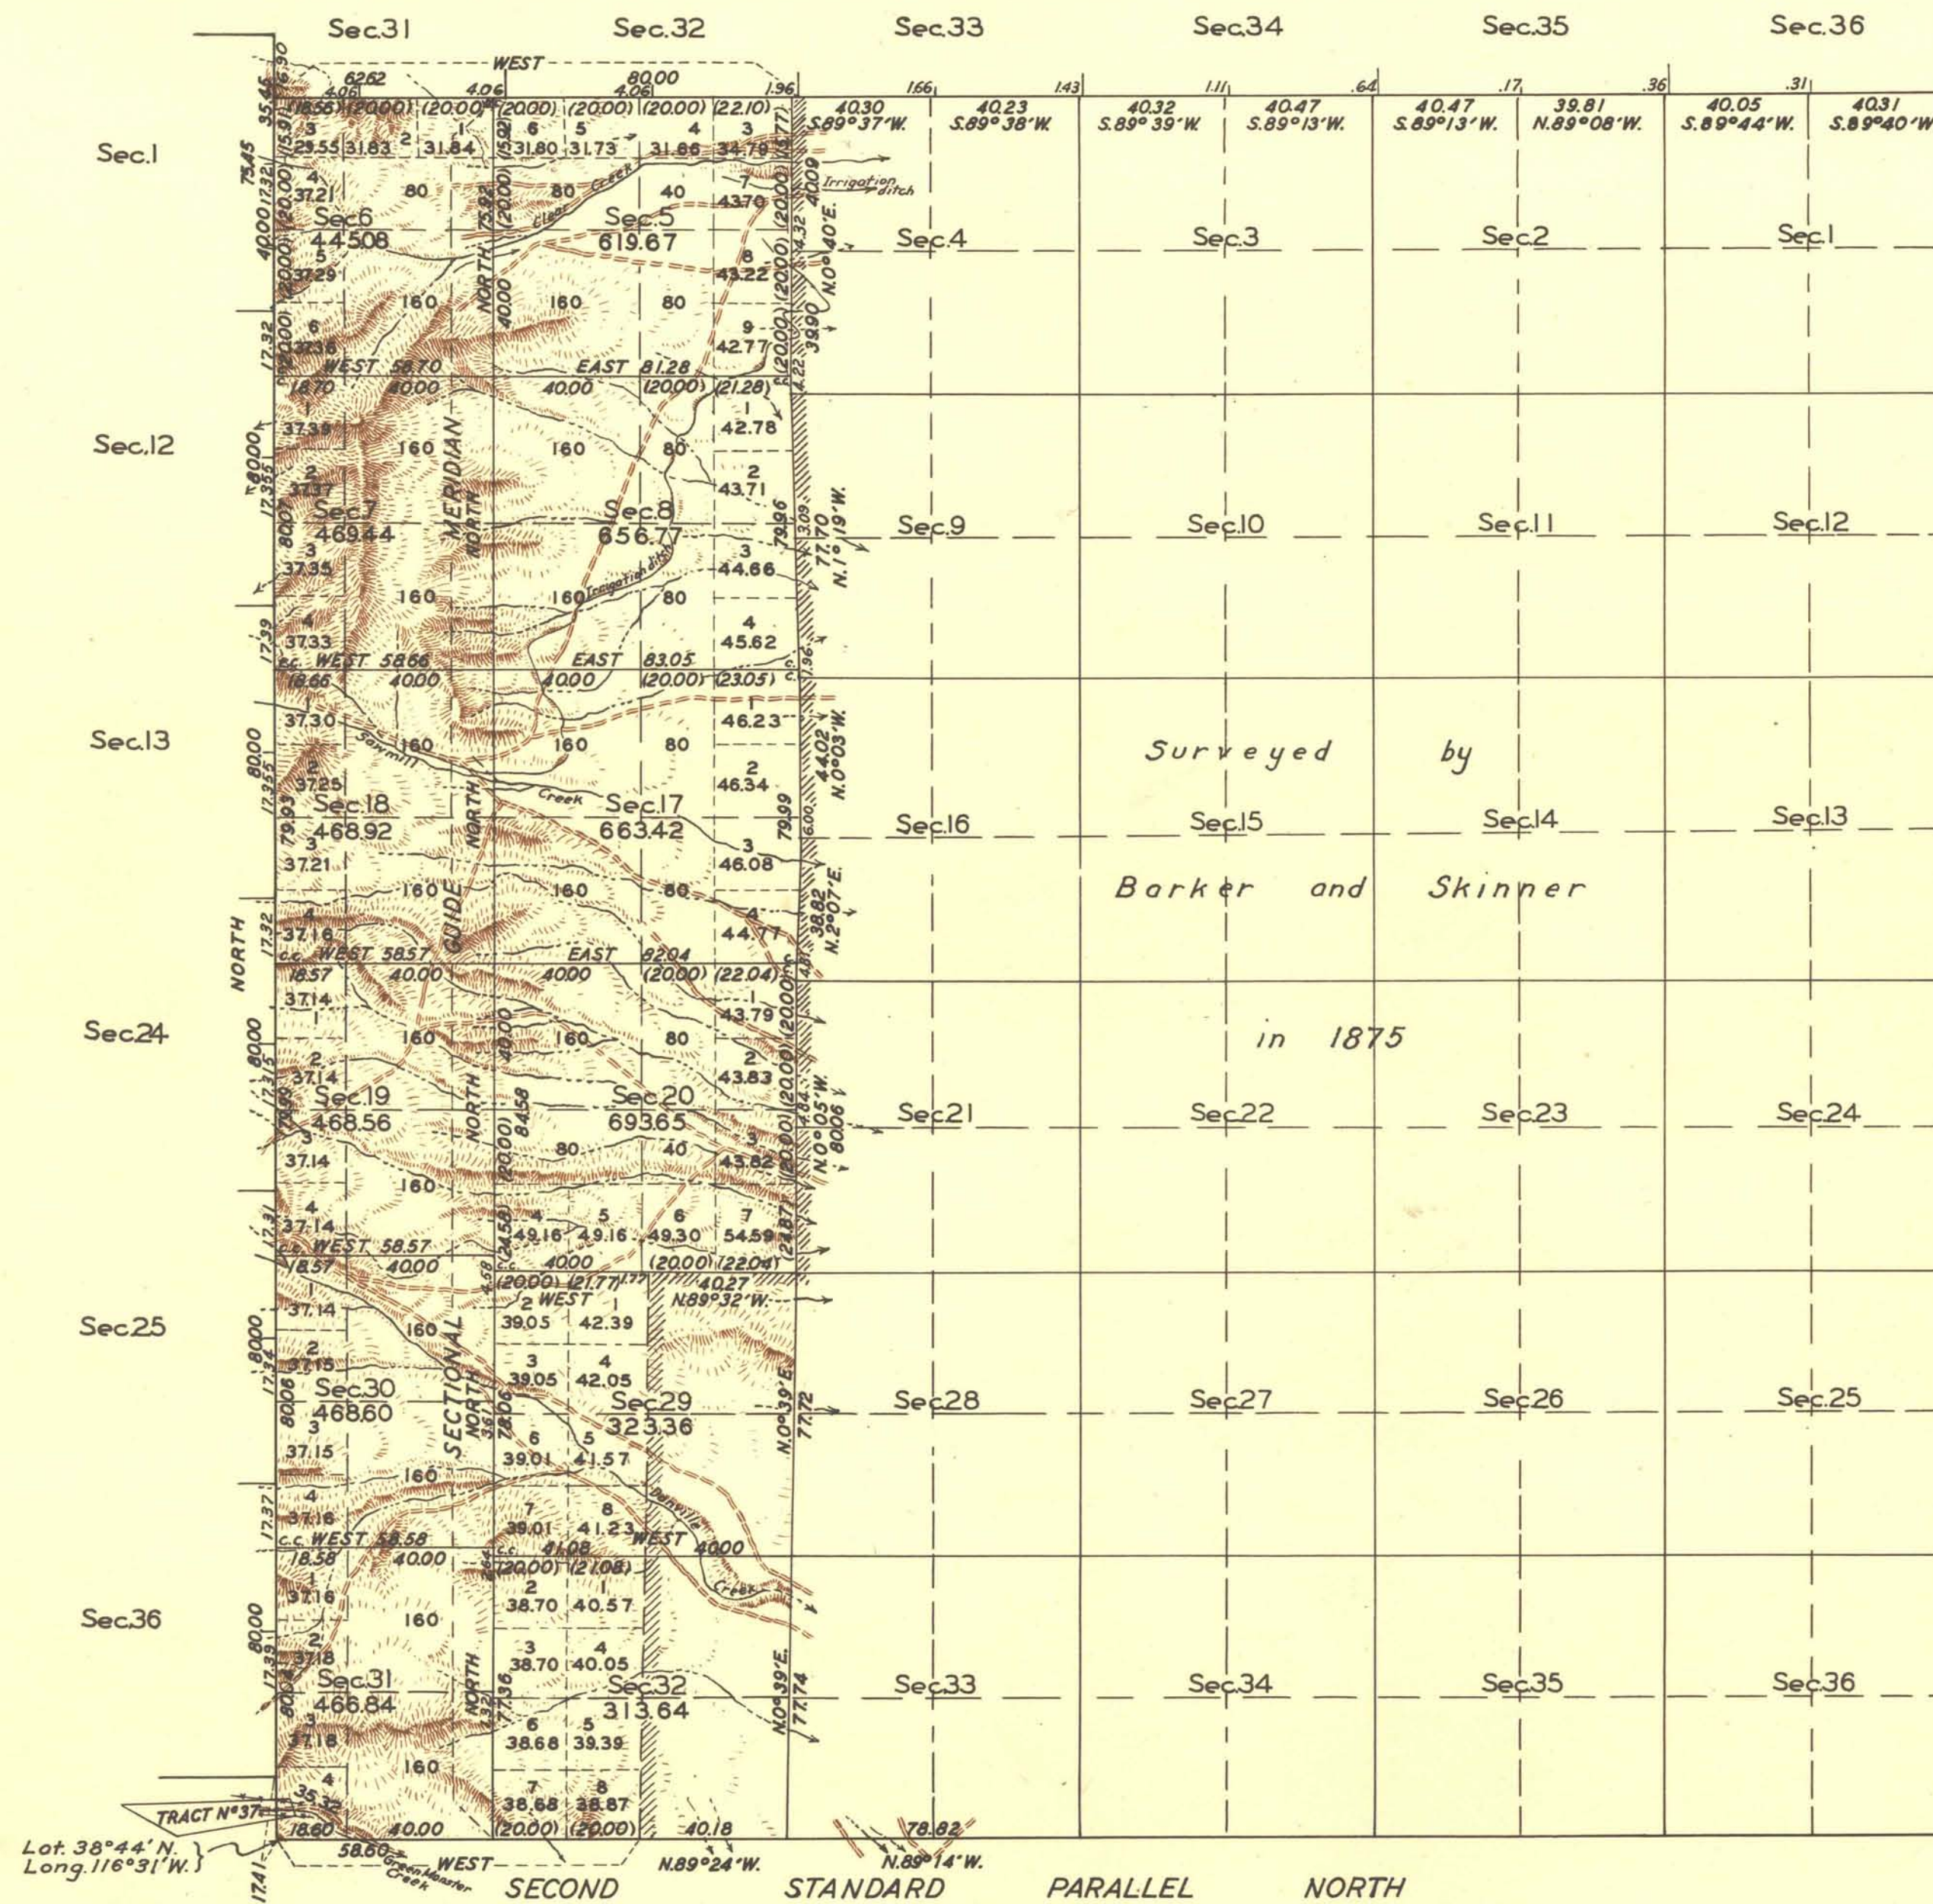

Boundary of Old Areas.

Area surveyed, 6,057.95 Acres.

LINES DESIGNATED	BY WHOM SURVEYED	GROUP		MILEAGE		WHEN SURVEYED	
		Nº	DATE	MLS.	CHS.	BEGUN	COMPLETE
Exterior, N. bdy.	J. Glenn Dyer	244	April 5, 1938			1938	
W. bdy. & S. bdy. (2nd St. Par. N)	Emil Voigt	175	Feb. 28, 1933	8	53.60	June 29, 1938	July 20, 1938
Subdivisional	and	"	"	20	54.55	"	"
Miscellaneous	J. Glenn Dyer	"	"	2	73.525	"	"

OFFICE OF SUPERVISOR OF SURVEYS
DENVER, COLORADO, SEPT. 6, 1940.
THE ABOVE PLAT OF TOWNSHIP NO. 11 NORTH, RANGE NO. 49 EAST OF THE MOUNT DIABLO MERIDIAN, NEVADA, IS STRICTLY CONFORMABLE TO THE FIELD NOTES OF THE SURVEY THEREOF WHICH HAVE BEEN EXAMINED AND APPROVED.

Charles D. Skinner
SUPERVISOR OF SURVEYS

UNITED STATES
DEPARTMENT OF THE INTERIOR
GENERAL LAND OFFICE
WASHINGTON, D.C. MAY 20, 1941.

THE SURVEY REPRESENTED BY THIS PLAT HAVING BEEN CORRECTLY EXECUTED IN ACCORDANCE WITH THE REQUIREMENTS OF LAW AND THE REGULATIONS OF THIS OFFICE, IS HEREBY ACCEPTED.

Charles D. Skinner
ACTING ASSISTANT COMMISSIONER