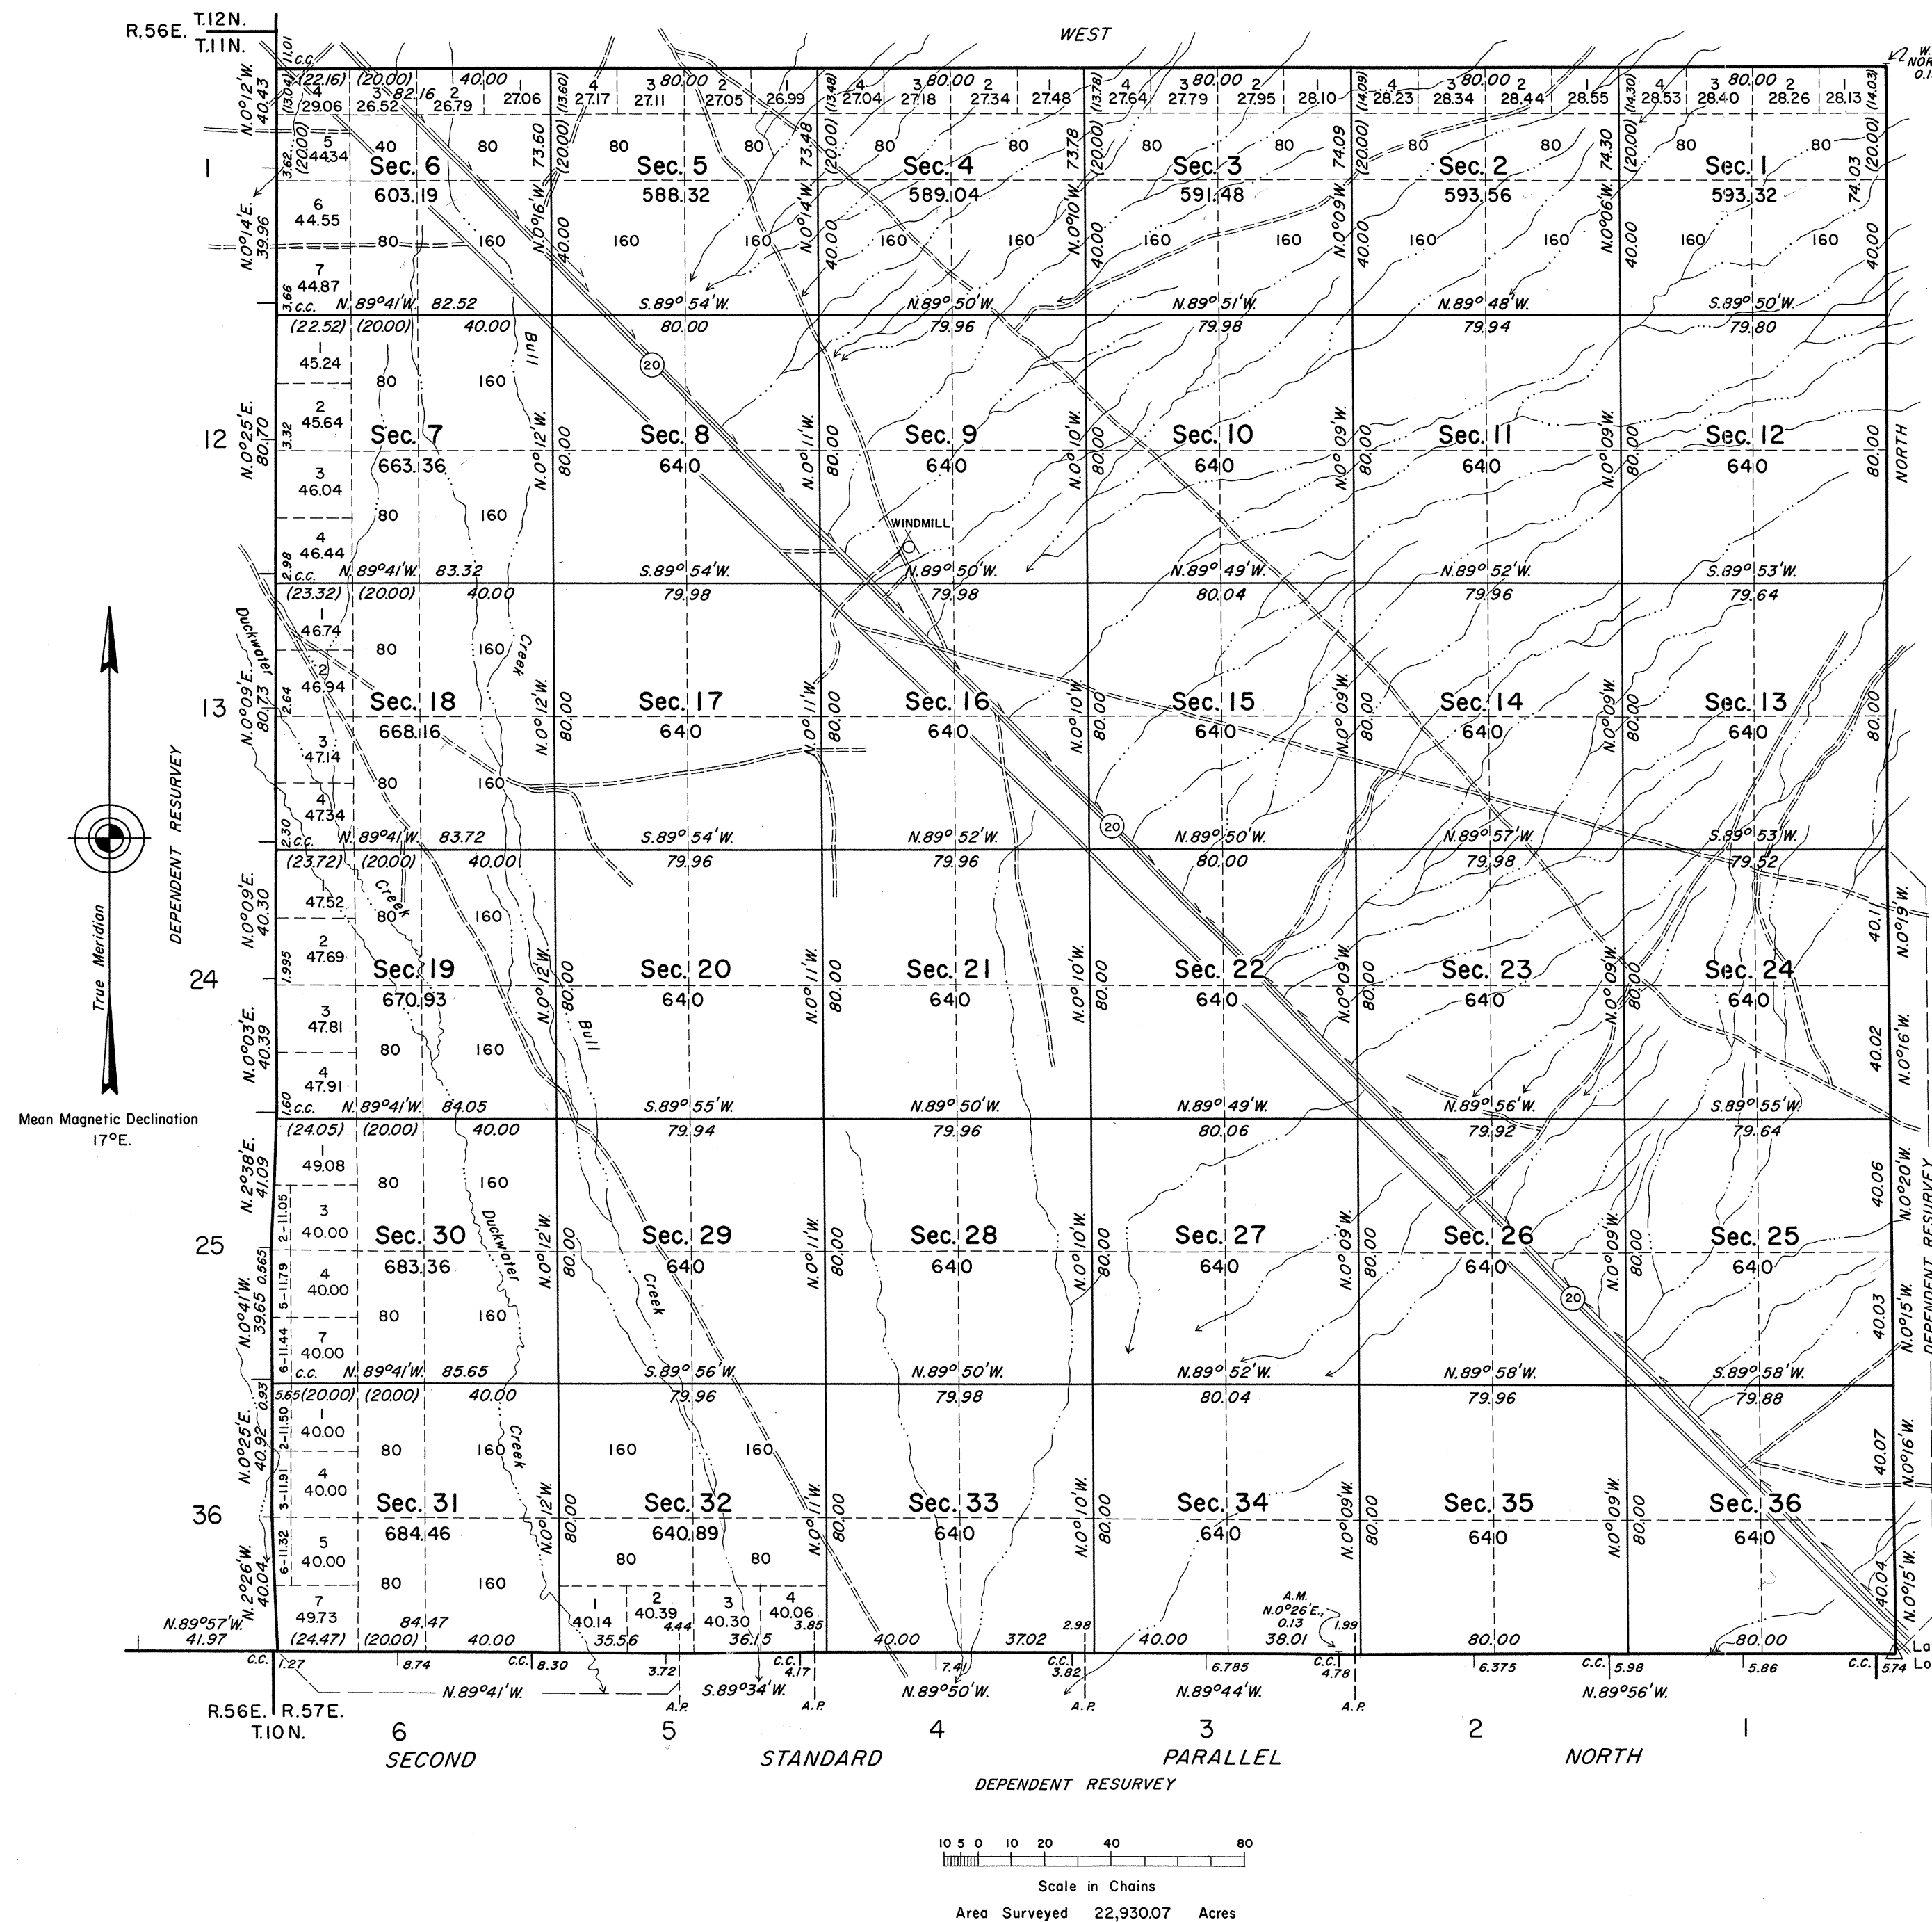


ORIGINAL

TOWNSHIP 11 NORTH, RANGE 57 EAST, OF THE MOUNT DIABLO MERIDIAN, NEVADA

OFFICIALLY FILED
NEVADA LAND OFFICE
10:00 A.M. JUNE 20, 1967

History of the earlier surveys is contained in the field notes.

This plat represents a dependent resurvey of the Second Standard Parallel North, through Range 57 East, and a portion of Range 56 East; a portion of the east boundary of T. 11 N., R. 57 E., and the east boundary of T. 11 N., R. 56 E., designed to restore the corners in their true original locations according to the best available evidence, and, the survey of the north boundary and subdivisional lines of T. 11 N., R. 57 E., Mount Diablo Meridian, Nevada.

This survey was executed by Horace G. Parker and Robert A. Pratt, Cadastral Surveyors, April 20, 1965 to November 3, 1965, under Special Instructions dated February 26, 1965 and Supplemental Instructions dated August 26, 1965, for Group No. 426, Nevada.

UNITED STATES DEPARTMENT OF THE INTERIOR
BUREAU OF LAND MANAGEMENT
Washington, D. C. March 28, 1967

This plat is strictly conformable to the approved field notes, and the survey, having been correctly executed in accordance with the requirements of law and the regulations of this Bureau, is hereby accepted.

For the Director

E. L. Huntington

Chief, Division of Engineering

T. 11 N., R. 57 E.