


TOWNSHIP 11 NORTH, RANGE 58 EAST, MOUNT DIABLO MERIDIAN, NEVADA

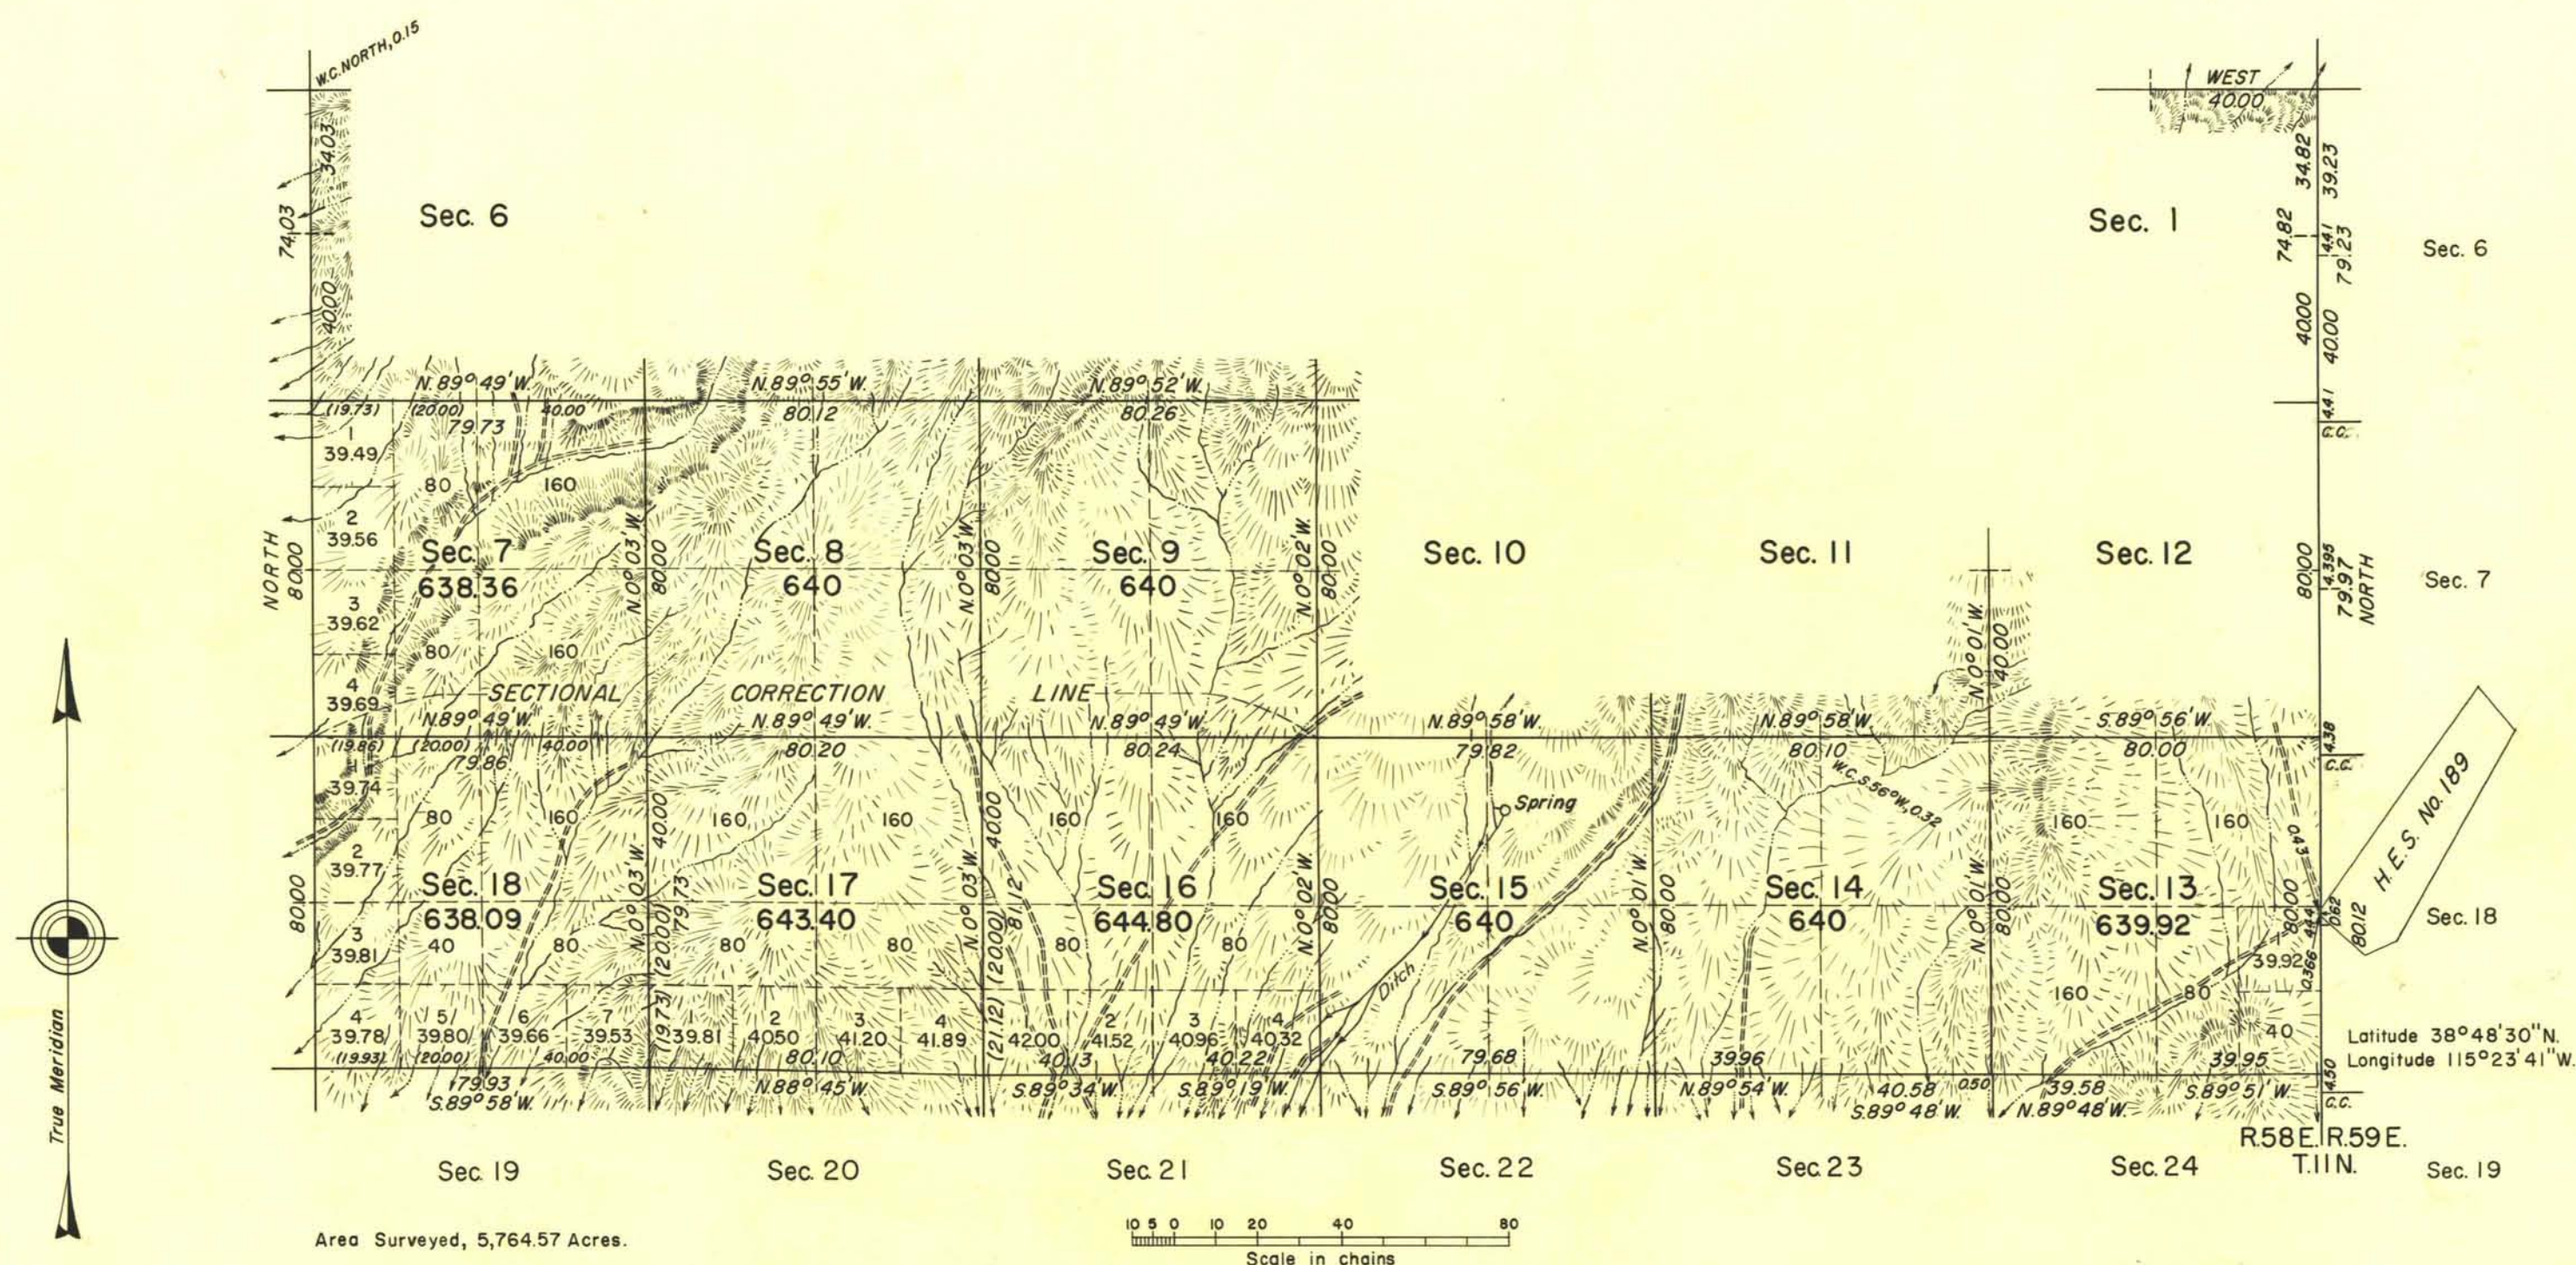

History of earlier surveys is contained in the field notes.

This plat represents a dependent resurvey of the third latitudinal section line designed to restore the corners in their true original locations according to the best available evidence, the survey of the north 3 miles of the west boundary and a portion of the subdivisional lines of T. 11 N., R. 58 E. and the east $\frac{1}{2}$ mile of the south boundary of T. 12 N., R. 58 E., Mount Diablo Meridian, Nevada. See plat approved February 23, 1874 for survey of south half of this township.

Survey executed by Emil Voigt and James W. Hardison, September 17, 1941 to July 10, 1942, under special instructions dated May 15, 1935 for Group 188, Nevada

UNITED STATES DEPARTMENT OF THE INTERIOR
BUREAU OF LAND MANAGEMENT
Washington, D. C. December 5, 1956

This plat is strictly conformable to the approved field notes, and the survey, having been correctly executed in accordance with the requirements of law and the regulations of this Bureau, is hereby accepted.

For the Director

Earl G. Harrington
Cadastral Engineering Staff Officer