


Township N^o 11 North

Range N^o 66 East

Mount Diablo Meridian

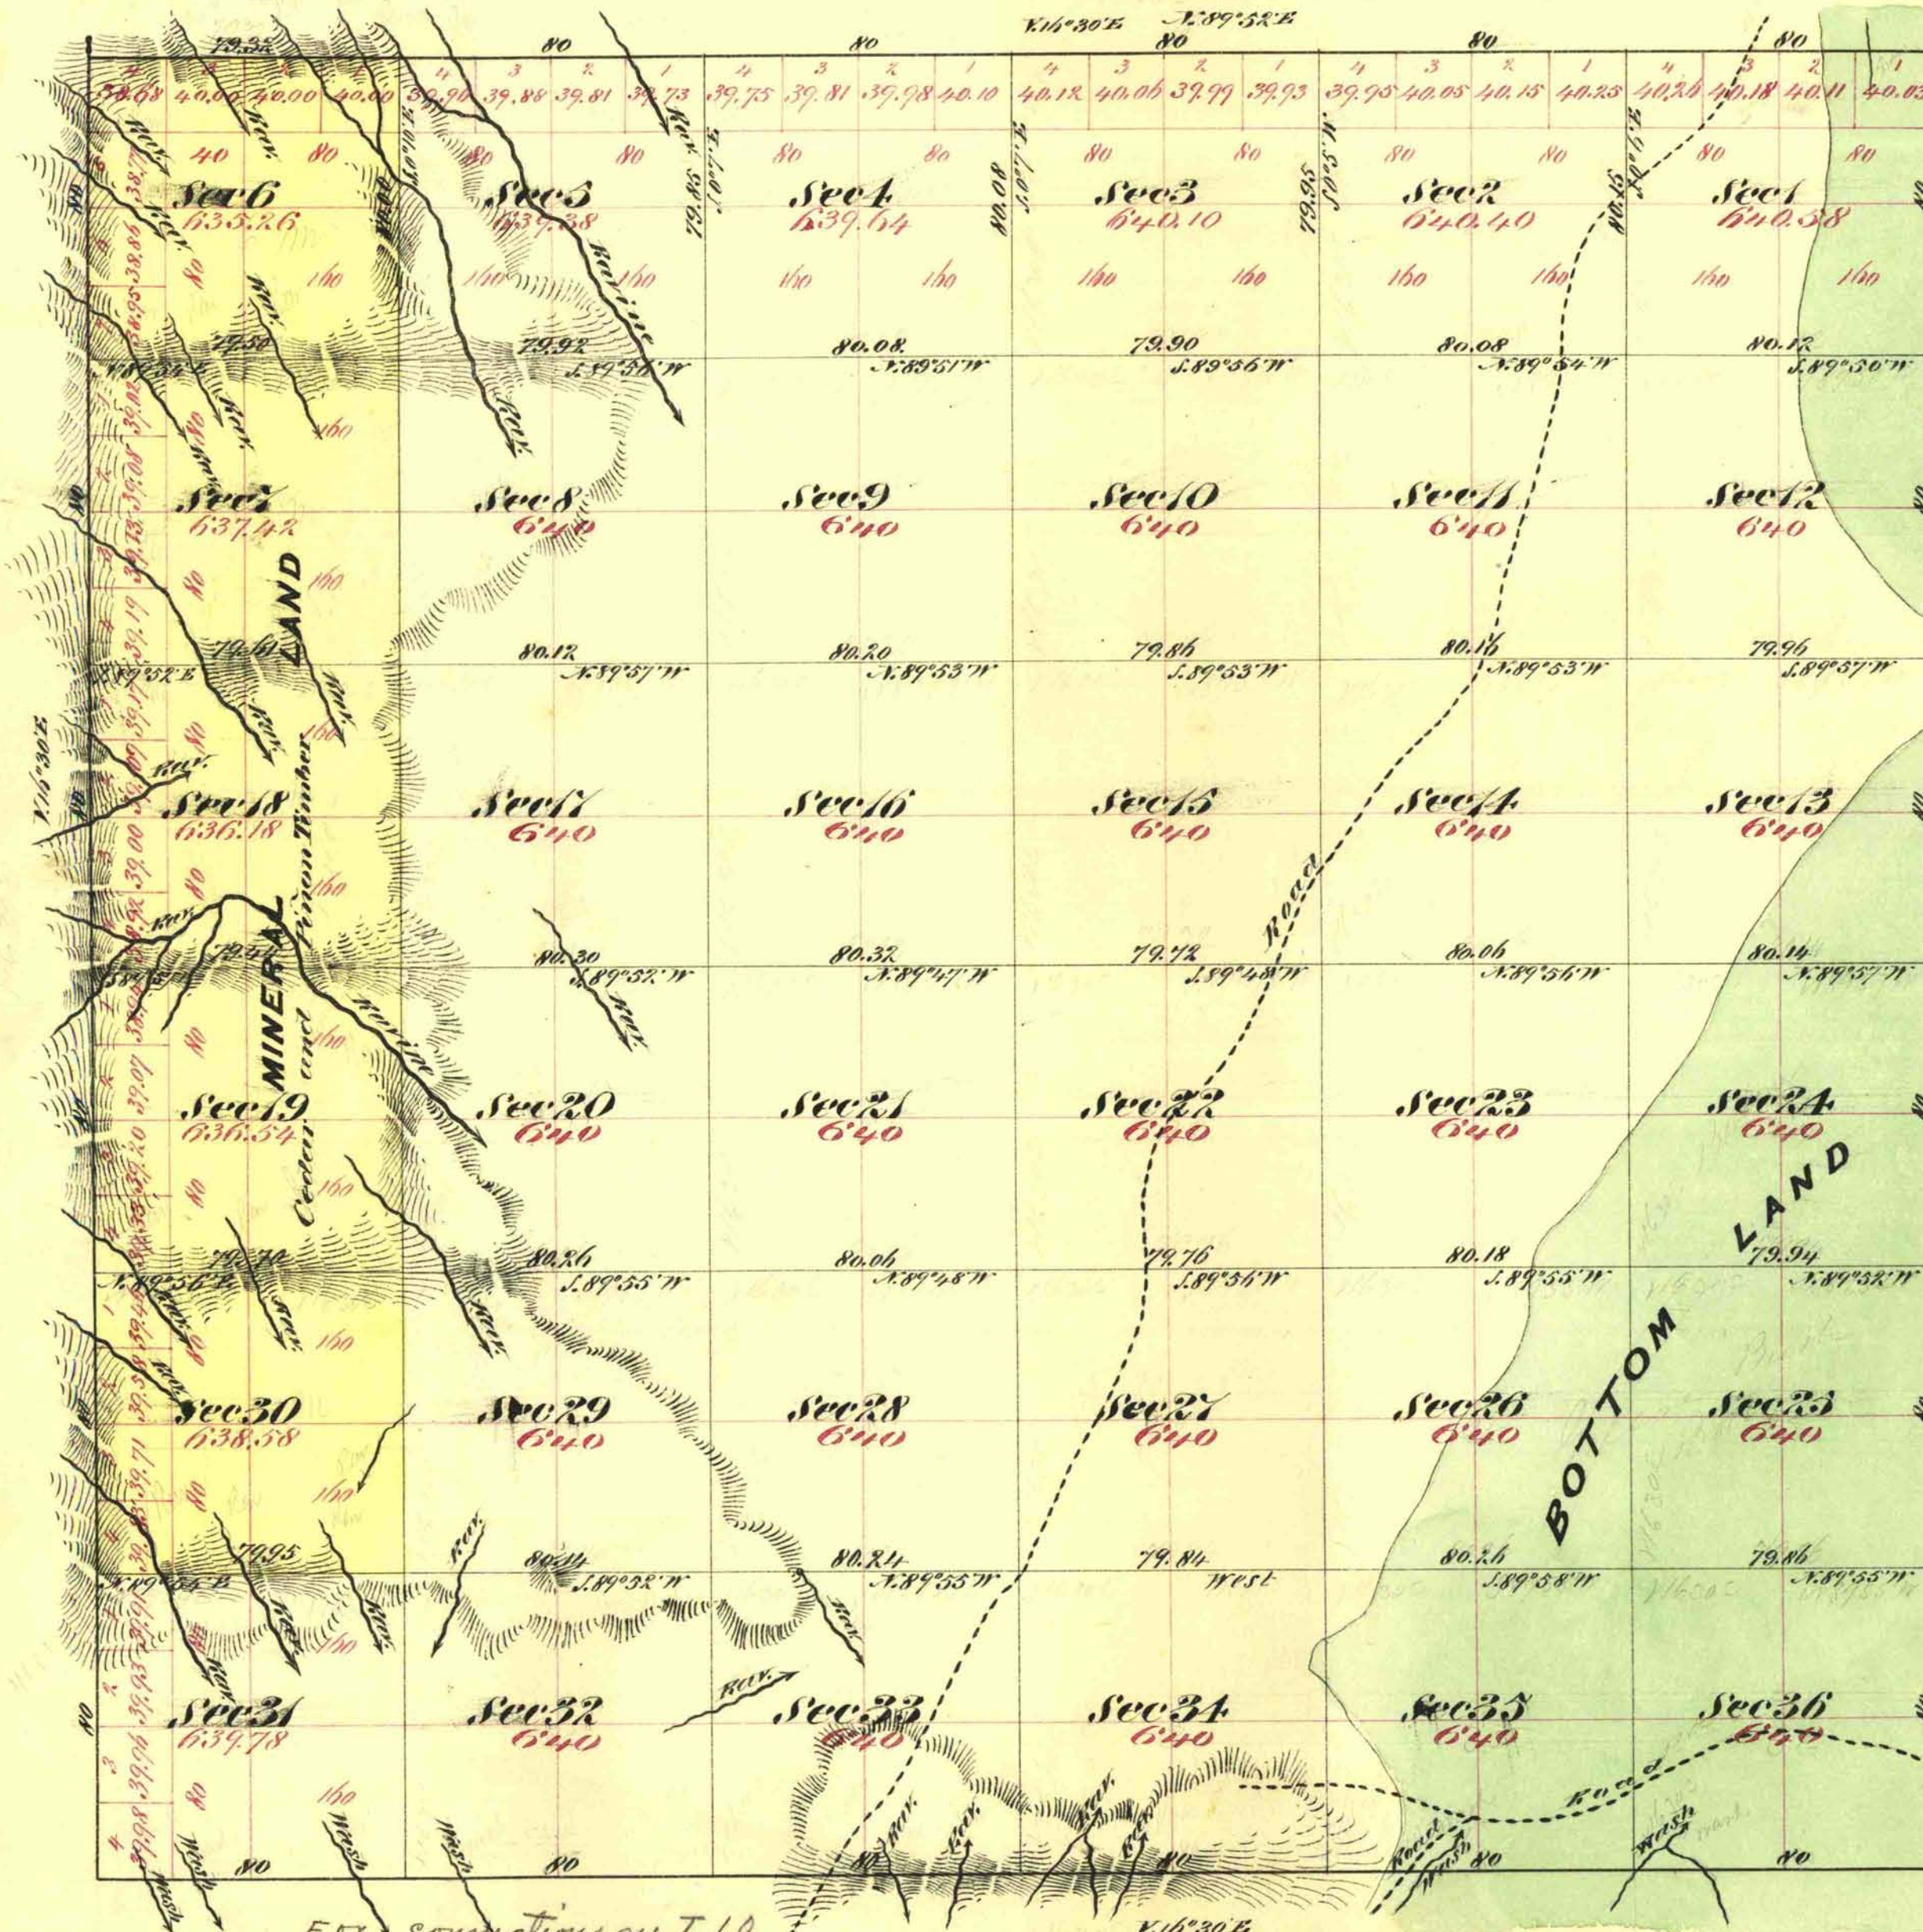

Aggregate Area of Public Land 19,839.88 Acres
 " " " Mineral " 3,183.98 "
 Aggregate 23,023.86 "

Commenced September 16th 1871
 Completed " 21st 1871

Subdivision lines not otherwise noted run with a Variation of 15' 30" E

Survey Designated	By Whom Surveyed	Date of Contract	Amount of Survey M ² Ch ² S ²	When Surveyed
Township Lines	E. R. Monroe & A. J. Bateman	August 23 rd 1871	23. 79. 32	1871
Subdivision Lines	" " " "	" " " "	59. 79. 71	September 21 st 1871

3021

The above Map of Township N^o 11 North Range N^o 66 East Mount Diablo Meridian is strictly conformable to the field notes of the Survey thereof on file in this Office, which have been examined and approved
 U. S. Surveyor General's Office
 Virginia City Nevada
 February 1st 1872

E. S. Davis
 U. S. Surveyor General Nevada

T 11 N, R 66 E VD