


OFFICIALLY FILED
NEVADA LAND OFFICE
10:00 AM February 16, 1970

ORIGINAL

TOWNSHIP 11 NORTH, RANGE 67 EAST, OF THE MOUNT DIABLO MERIDIAN, NEVADA

DEPENDENT RESURVEY

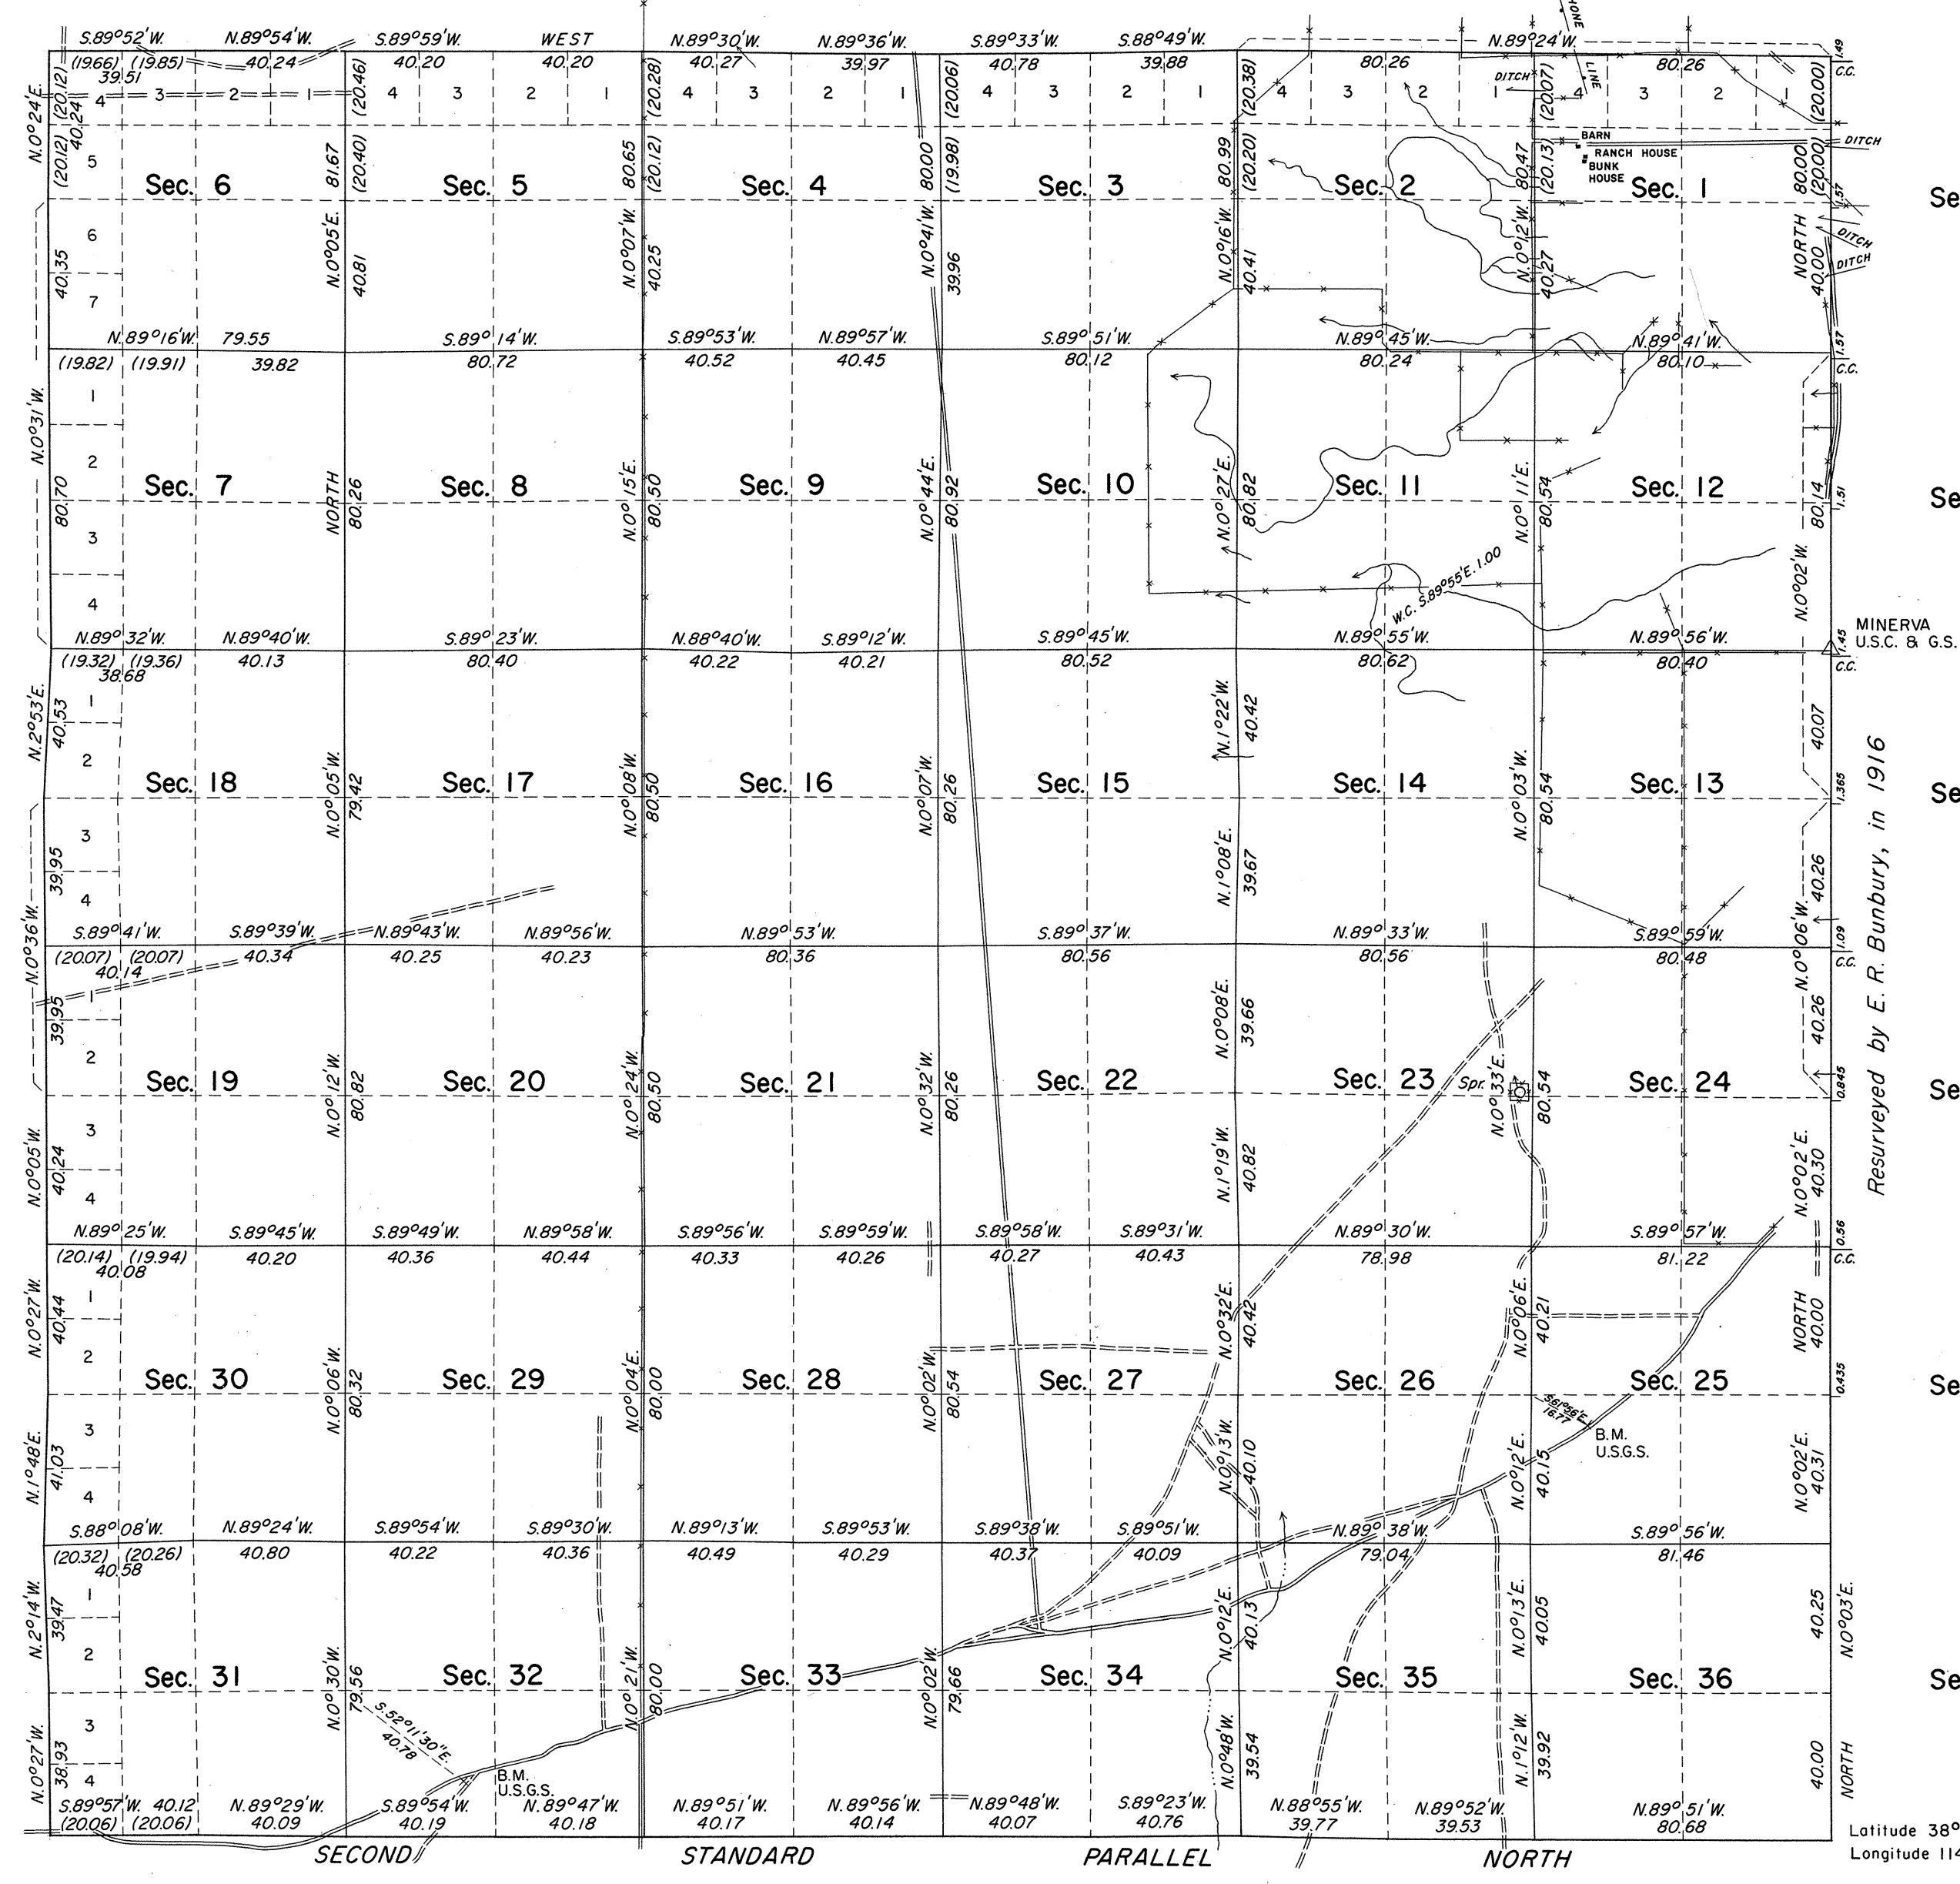

History of the earlier surveys is contained in the field notes.

This plat represents the dependent resurvey of the Second Standard Parallel North through Range 67 East, the west and north boundaries, and subdivisional lines, designed to restore the corners in their true original locations according to the best available evidence.

The lottings and areas are as shown on the plat approved February 1, 1872.

This resurvey was executed by Horace G. Parker, Cadastral Surveyor, November 7, 1966, to November 22, 1967, under Special Instructions dated March 22, 1966, for Group No. 434, Nevada.

UNITED STATES DEPARTMENT OF THE INTERIOR
BUREAU OF LAND MANAGEMENT
Washington, D. C. January 20, 1970

This plat is strictly conformable to the approved field notes, and the survey, having been correctly executed in accordance with the requirements of law and the regulations of this Bureau, is hereby accepted.

For the Director

[Signature]
Acting Chief, Division of Cadastral Survey

Latitude 38°45'56.3"N.
Longitude 114°23'29.4"W.

Scale in Chains
Area Resurveyed 23,043.21 Acres

True Meridian
Mean Magnetic Declination
16 1/2° E.

T11N R67E