



TOWNSHIP 11 SOUTH, RANGE 42 EAST, OF THE MOUNT DIABLO MERIDIAN, NEVADA. NORTH BOUNDARY

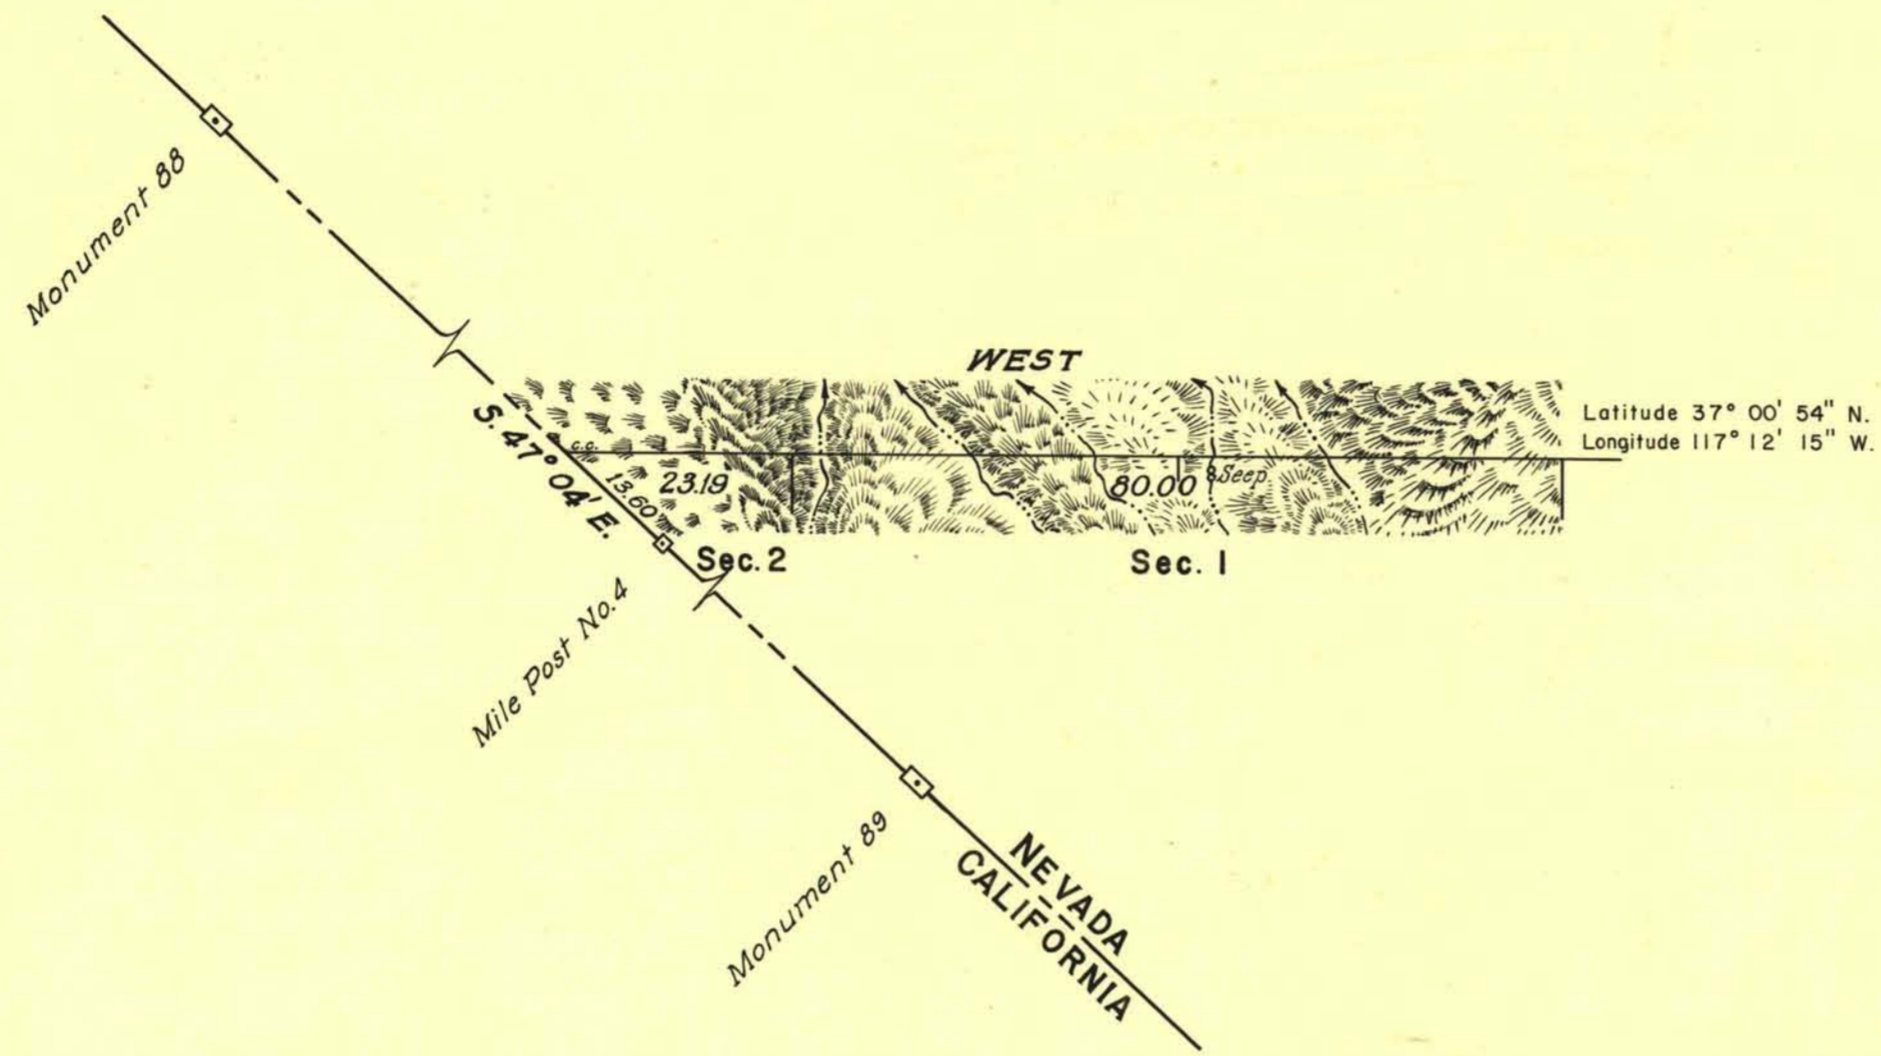

The survey of a portion of the north boundary was executed by Wilson McConkie, March 20 to April 10, 1942 under special instructions dated December 3, 1938 for Group 254, Nevada.

This line represents a portion of the north boundary of the Death Valley National Monument.

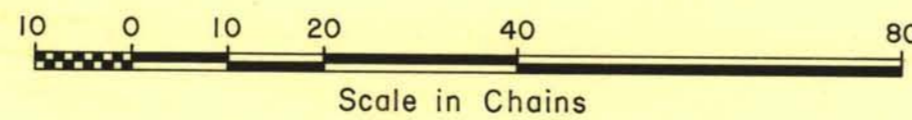

UNITED STATES DEPARTMENT OF THE INTERIOR
BUREAU OF LAND MANAGEMENT
Washington, D. C. June 23, 1955

This plat is strictly conformable to the approved field notes, and the survey, having been correctly executed in accordance with the requirements of law and the regulations of this Bureau, is hereby accepted.

For the Director
Earl G. Harrington
Cadastral Engineering Staff Officer

also see Survey C - 1000 58 to 89.