
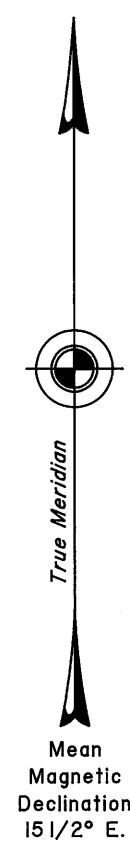
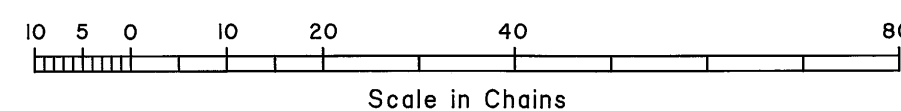


TOWNSHIP 11 SOUTH, RANGE 62 EAST, OF THE MOUNT DIABLO MERIDIAN, NEVADA
DEPENDENT RESURVEY AND SUBDIVISION

Surveyed by

W. F. Benson and C. F. Putnam

in 1881

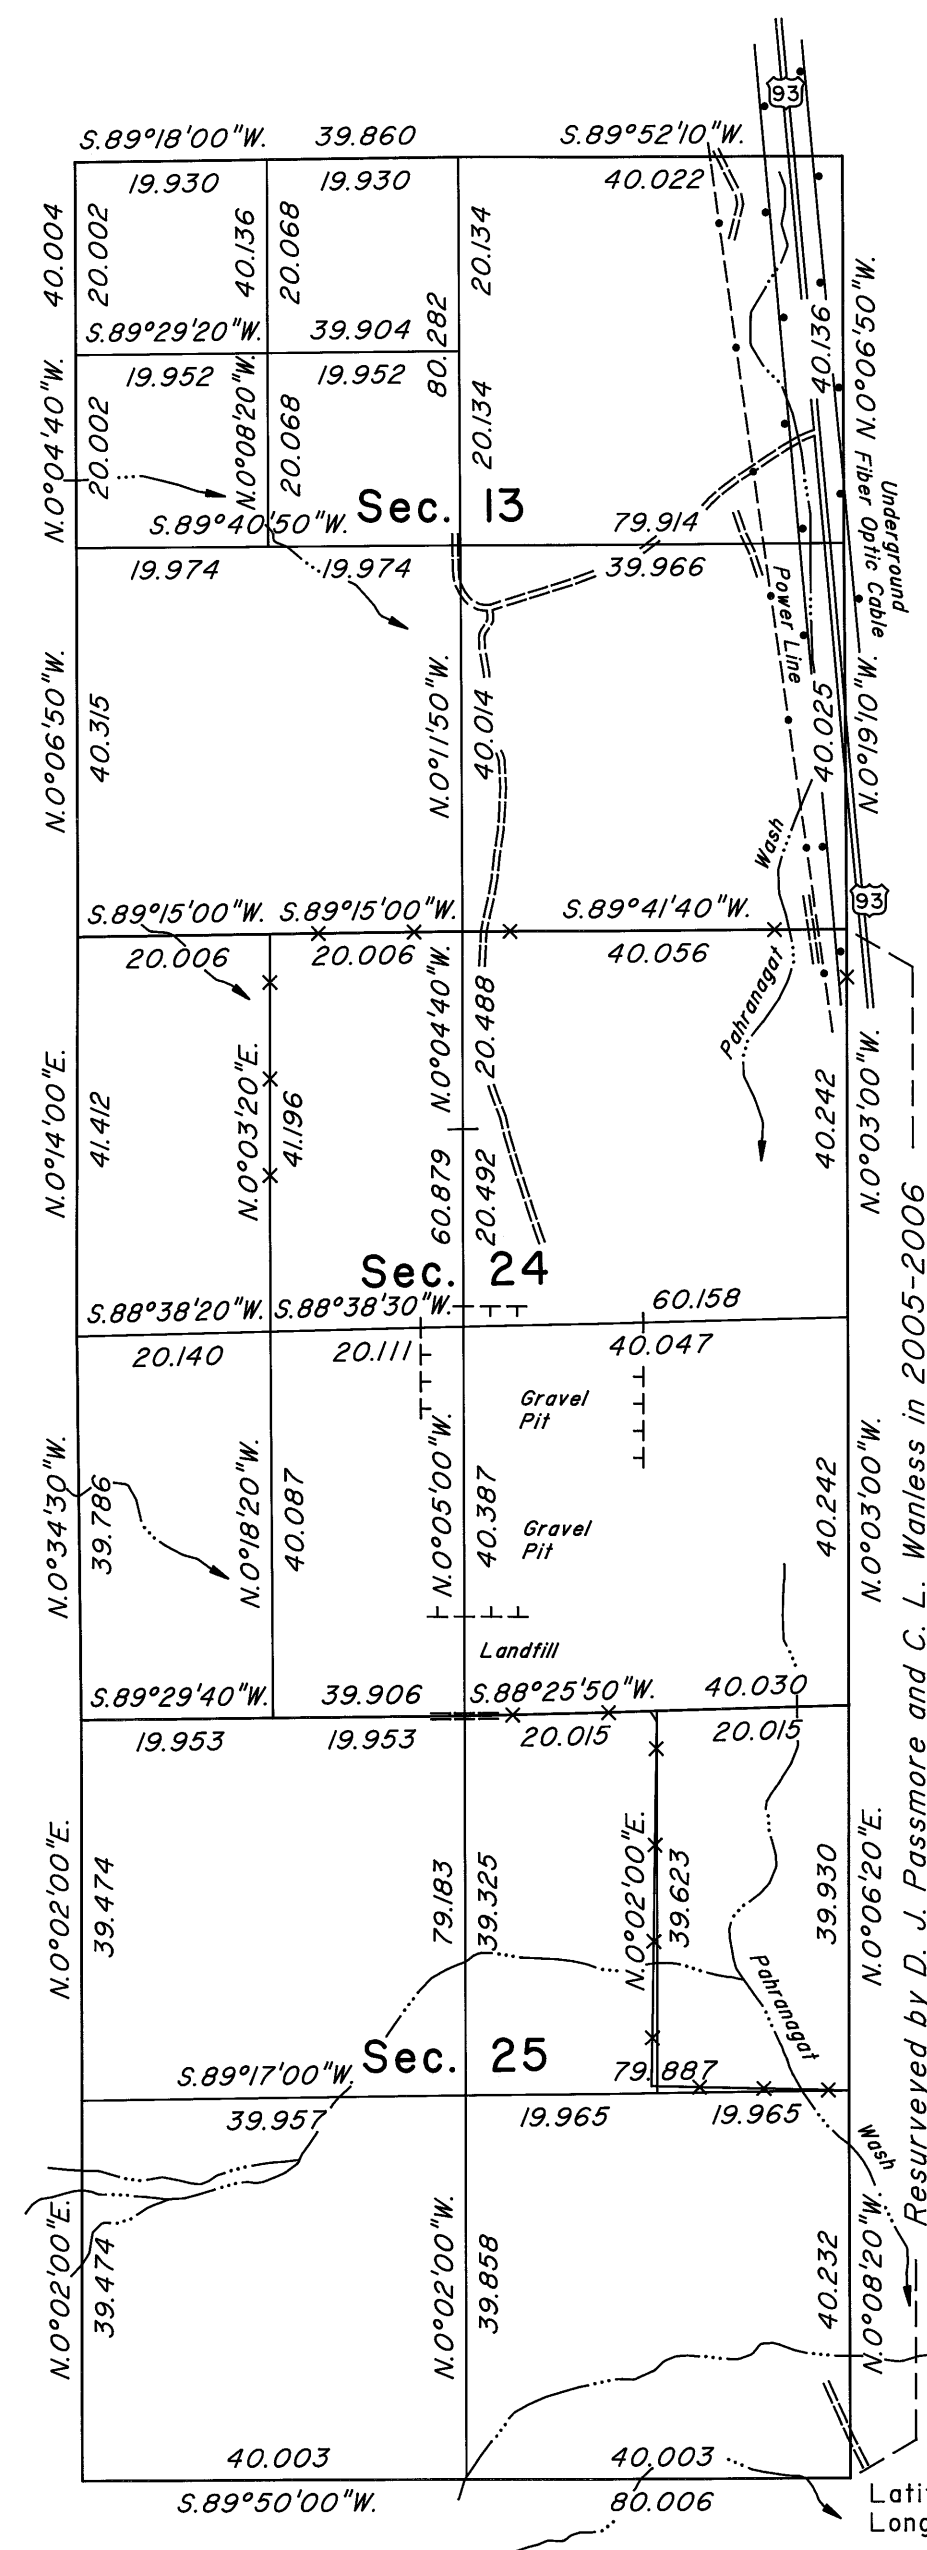

A history of surveys is contained in the field notes.

This plat represents the dependent resurvey of a portion of the east boundary and a portion of the subdivisional lines designed to restore the corners in their true original locations according to the best available evidence, and the subdivision of sections 13, 24 and 25, Township 11 South, Range 62 East, Mount Diablo Meridian, Nevada.

The lottings and areas are as shown on the plat approved November 8, 1881.

Survey executed by Don R. Aschenbach, Cadastral Surveyor, beginning July 15, 2005, and completed November 16, 2007, pursuant to Special Instructions dated July 12, 2005, for Group No. 828, Nevada.

UNITED STATES DEPARTMENT OF THE INTERIOR
BUREAU OF LAND MANAGEMENT

Reno, Nevada December 2, 2008

This plat is strictly conformable to the approved field notes, and the survey, having been correctly executed in accordance with the requirements of law and the regulations of this Bureau, is hereby accepted.

For the Director

Chief Cadastral Surveyor, Nevada

T.11S., R.62E., M.D.M.