


TOWNSHIP N° 11 SOUTH RANGE N° 69 EAST MOUNT DIABLO MERIDIAN

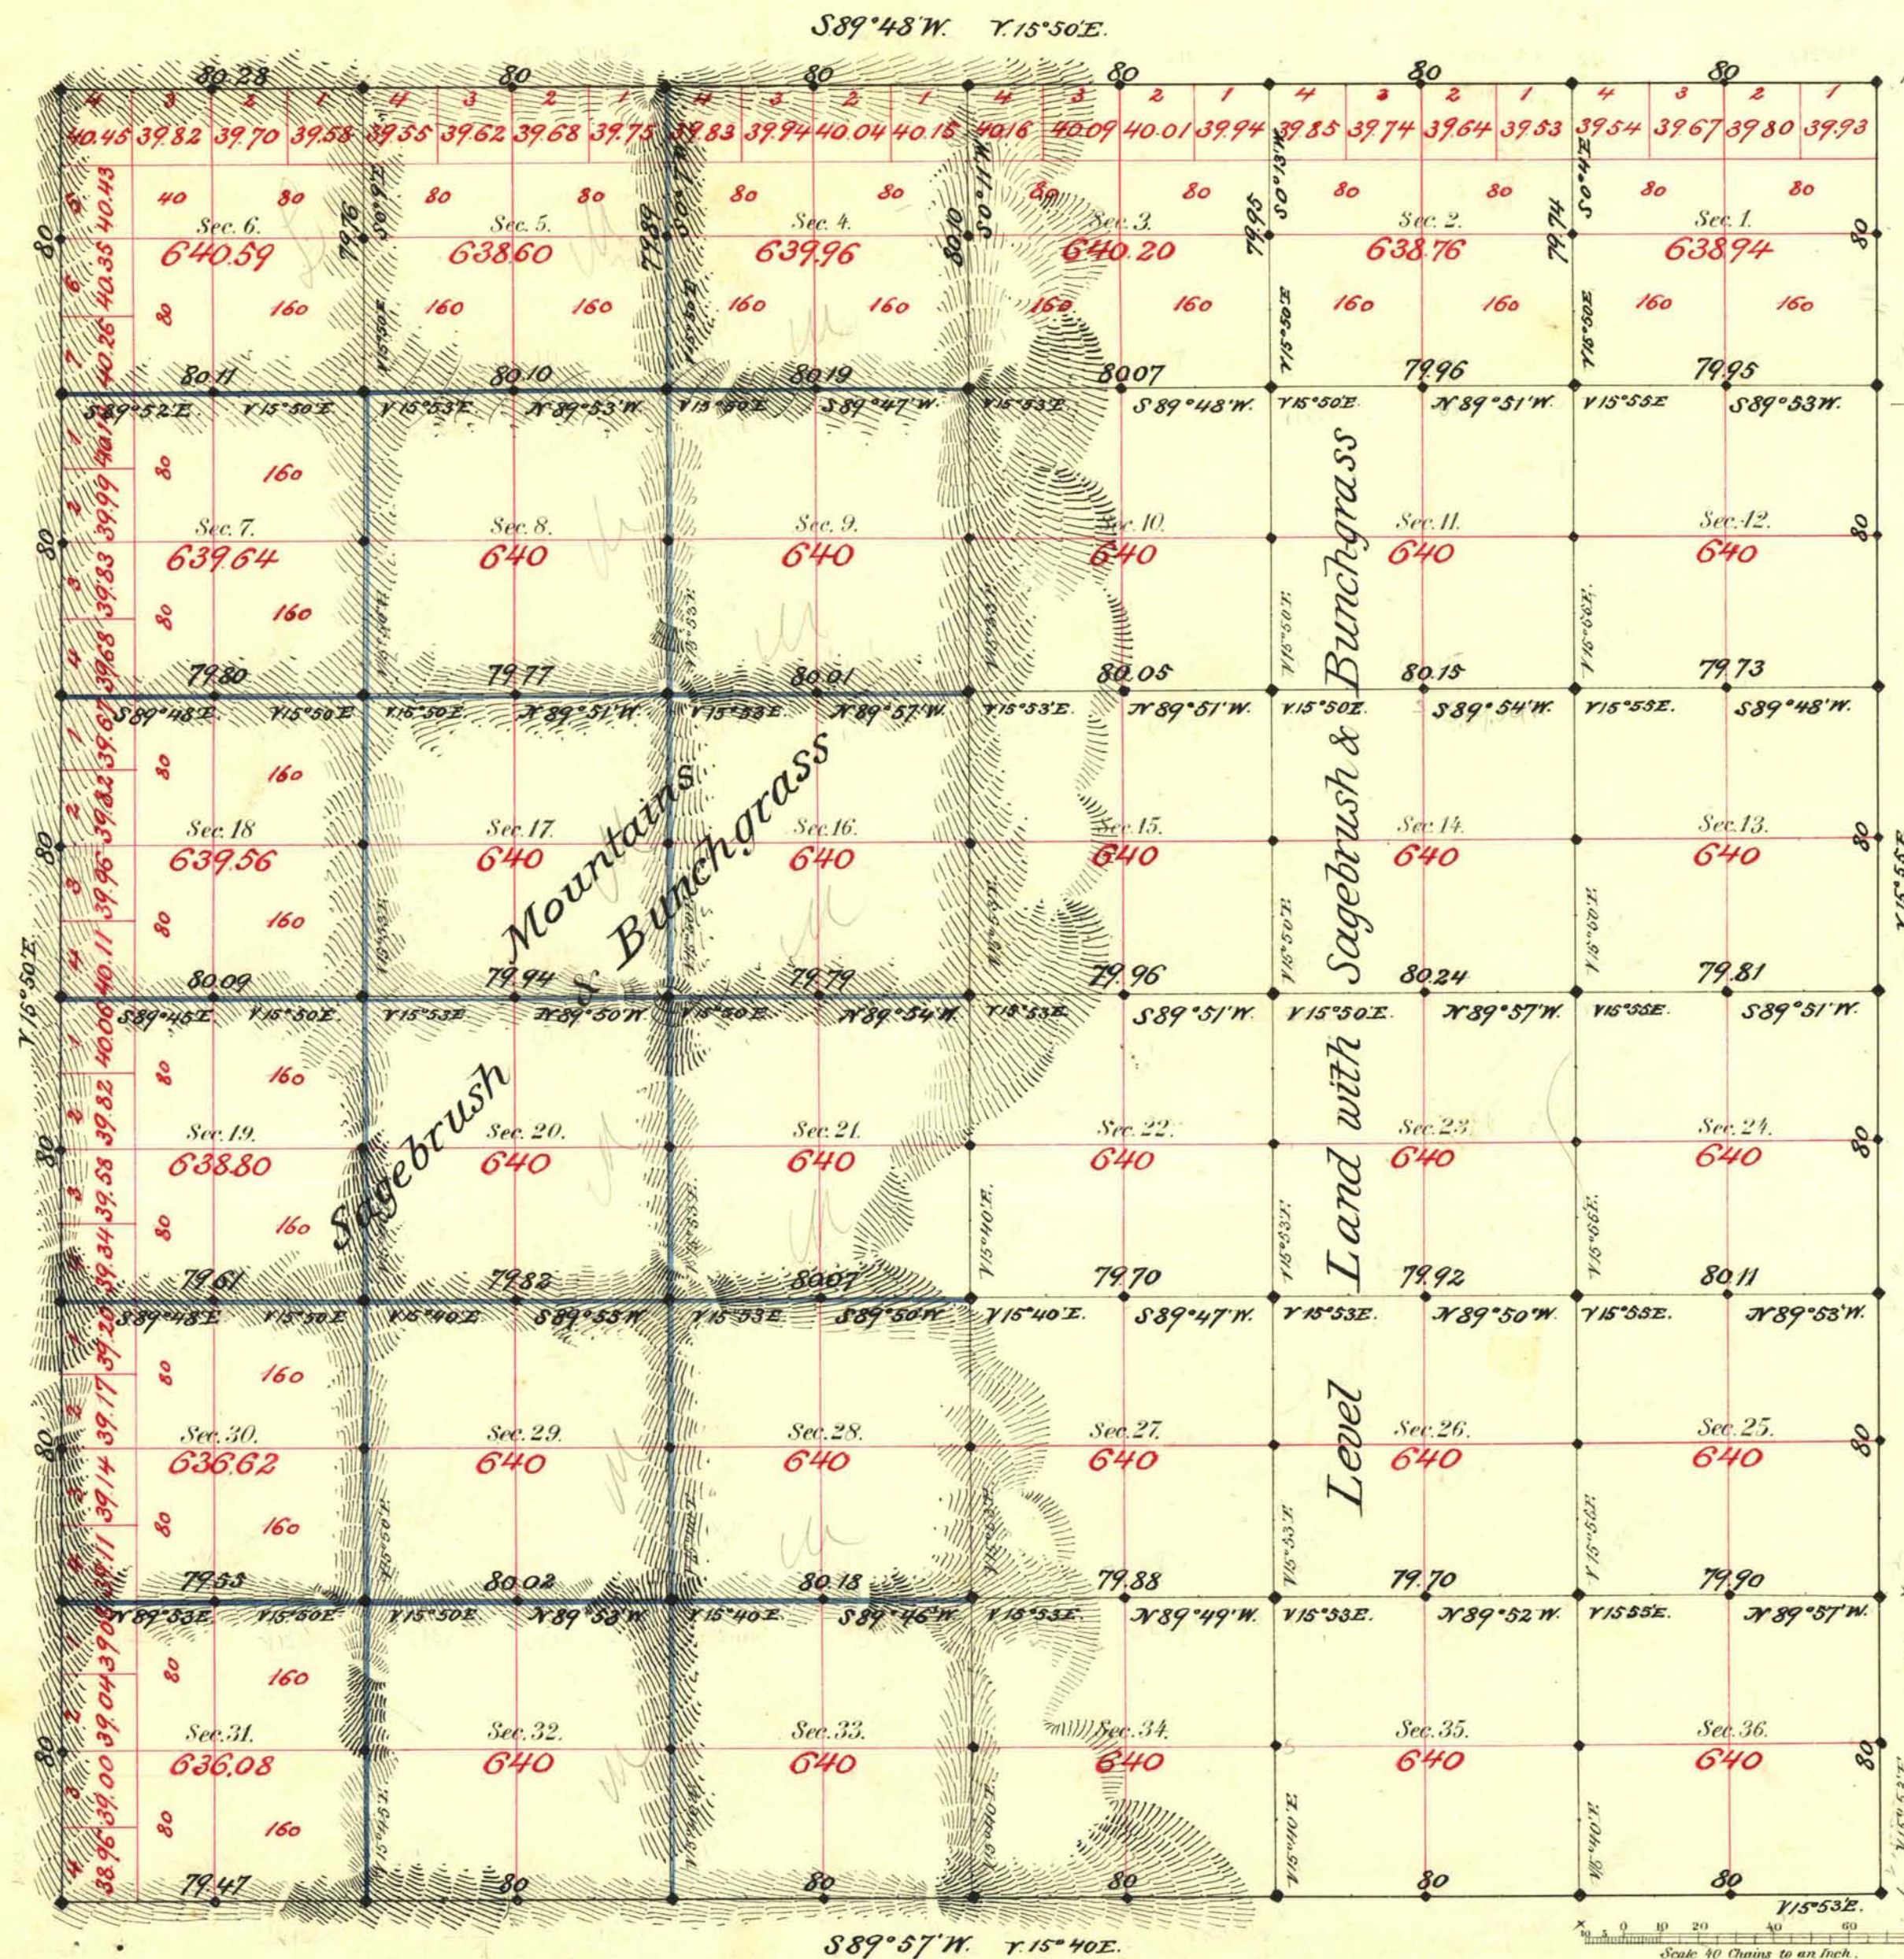

Aggregate Area of Public Lands Surveyed 23027.75 Acres

Survey Commenced June 29th 1881
" Completed July 3rd "

T. 11 S., R. 69 E.
Effective Aug. 18, 1964 subdivisional survey suspended pending resurvey. Authority Memo 9183.2 (713a) from the Director signed C. E. Remington, Chief, Division of Engineering.

Plot # 3263

GPO 853104

Survey Designated	By Whom Surveyed	Date of Contract	Amount of Survey	When Surveyed
Township Lines	W. H. Myrick	June 29th 1881	23-79-75	1881
Subdivisions black 8.	"	"	33-78-68	August-July
" blue 10.	"	"	25-78-94	"

No. Cont.
12-3

The above Map of Township N° 11 South of Range N° 69 East, Mt. Diablo Meridian is strictly conformable to the field notes of the survey thereof on file in this Office, which have been examined and approved.

Surveyor General's Office,
Virginia City Nevada
December 2nd 1881.

W. S. Davis
Sur. Gen.