


TOWNSHIP N^o 11 SOUTH, RANGE N^o 69 EAST, OF THE MOUNT DIABLO MERIDIAN, NEVADA
INDEPENDENT RESURVEY OF THE EAST & WEST BOUNDARIES

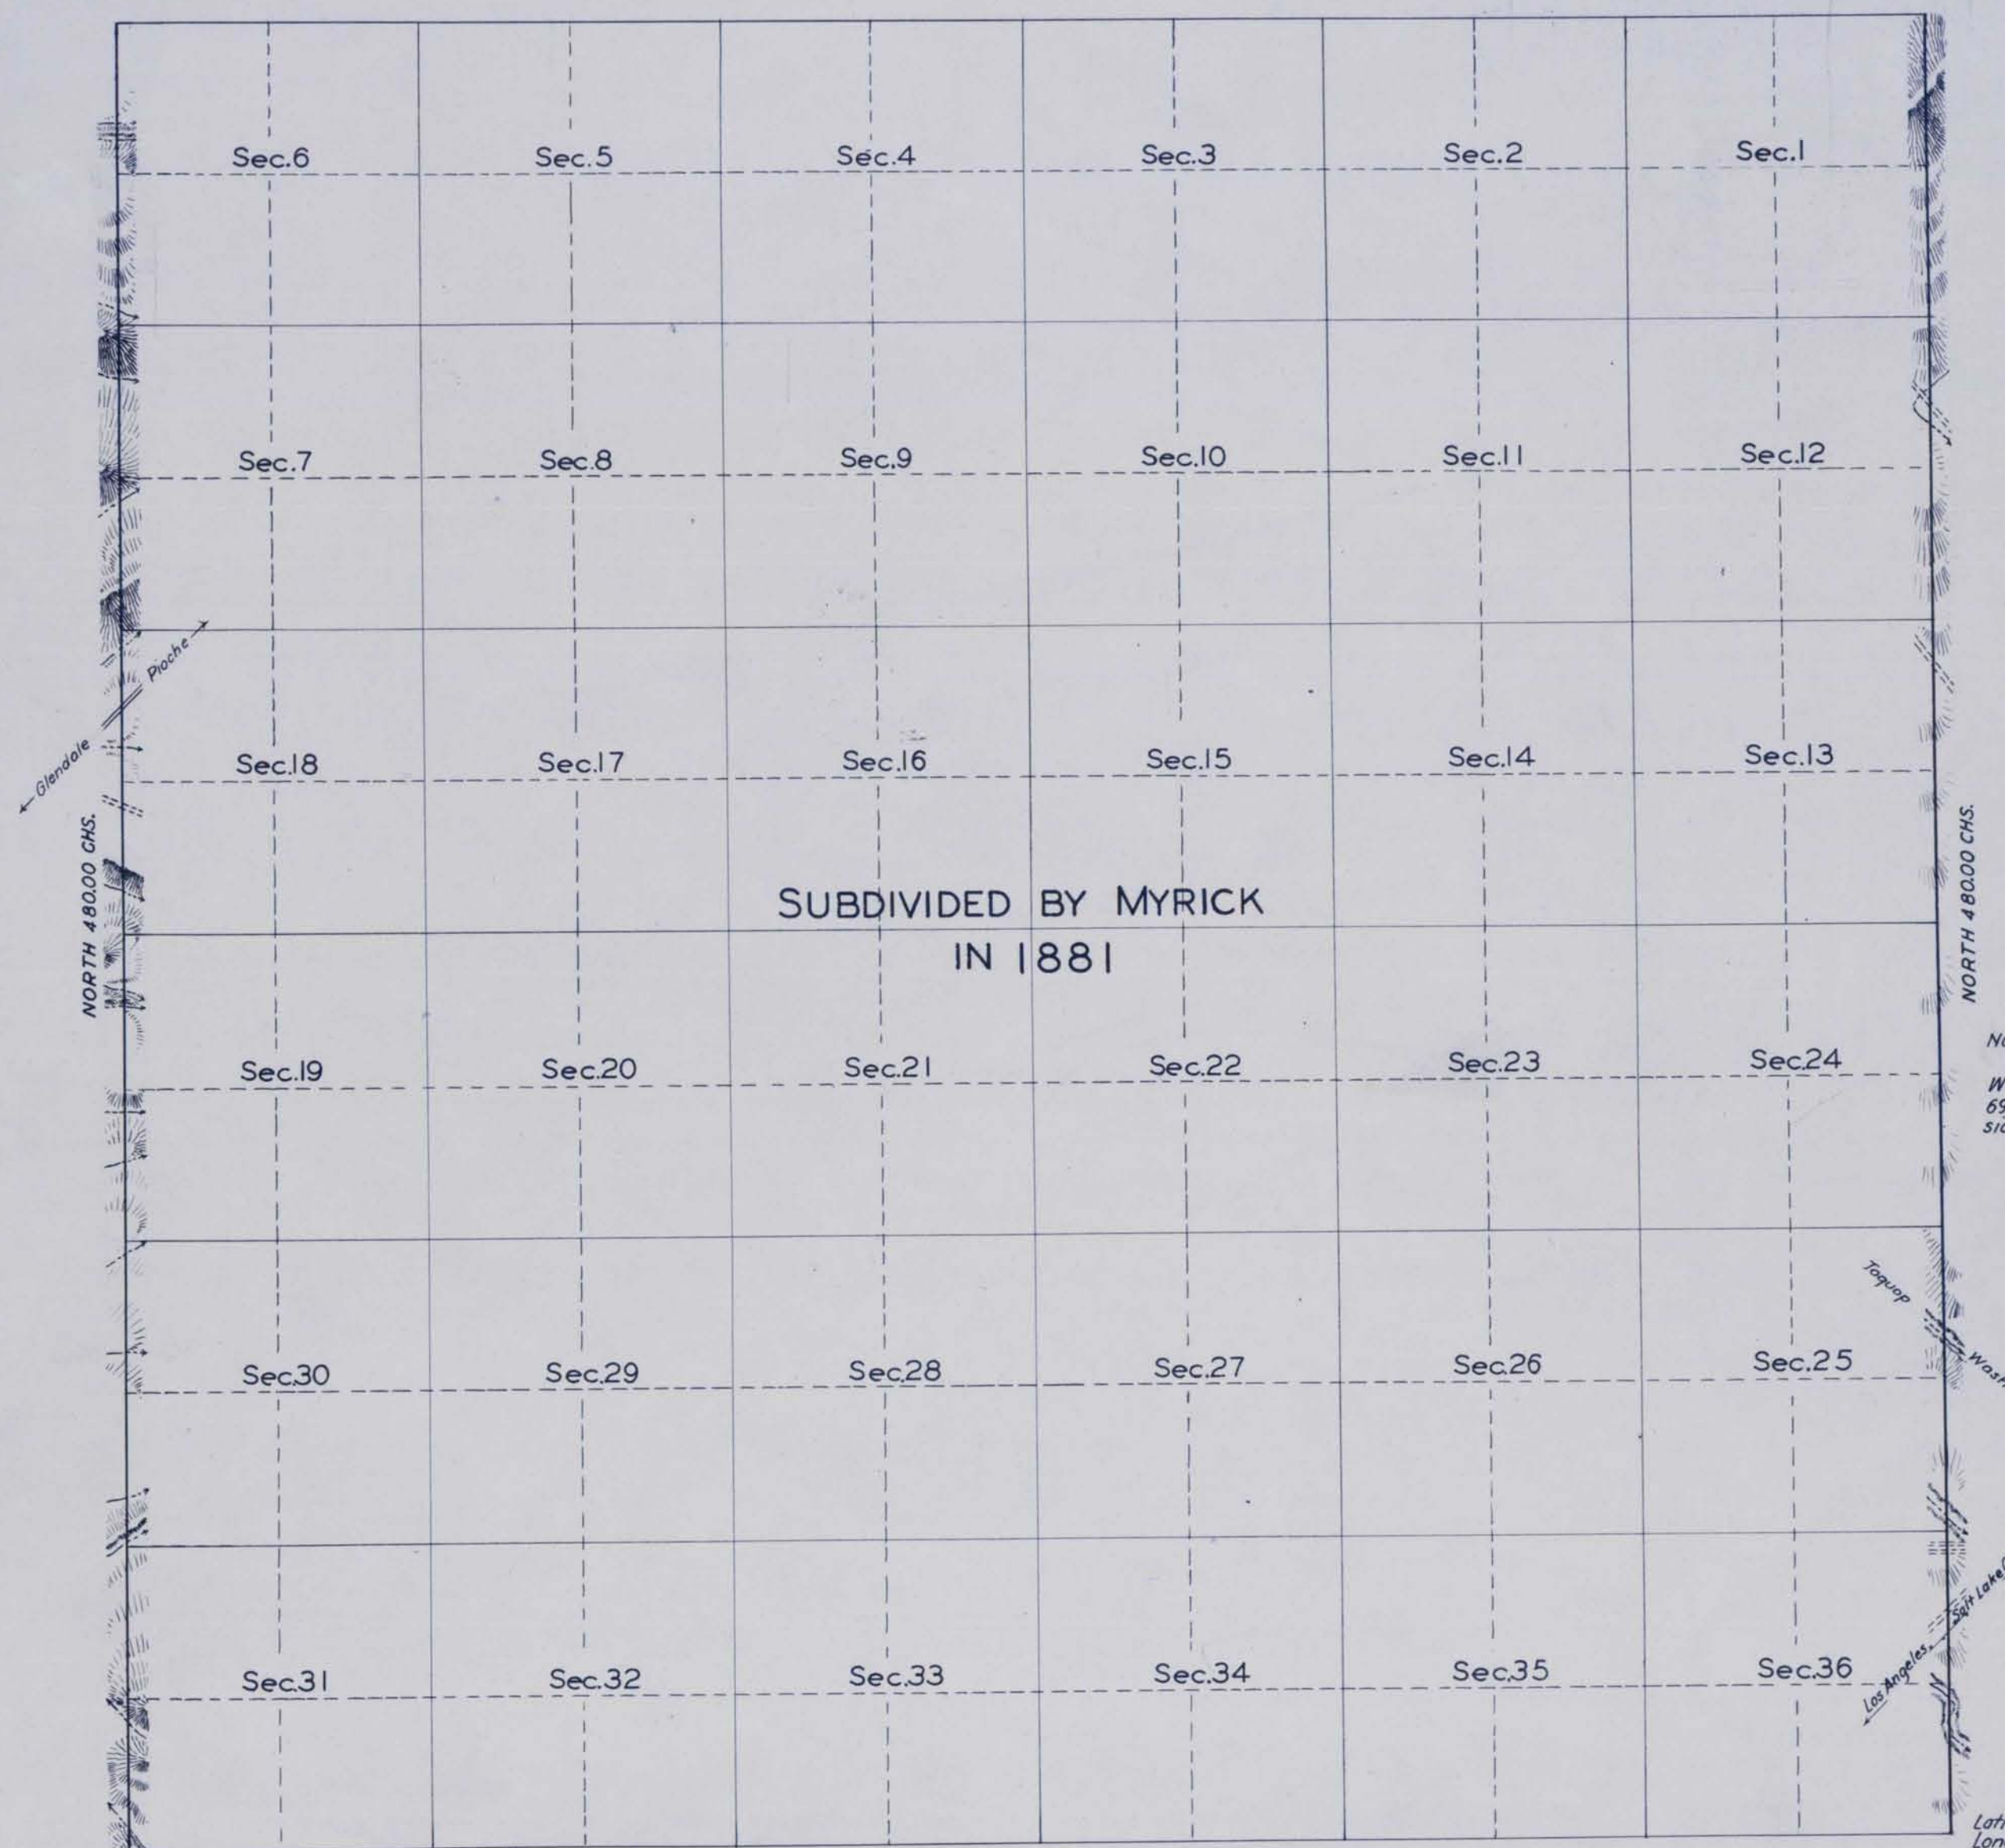

Note:
The independent resurvey of the East and West boundaries of Township No. 11 South, Range No. 69 East was executed under authority Commissioner's letter 756456 "E" W.H.R. dated Jan. 19, 1934.

Latitude: 36° 56' N.
Longitude: 114° 13' W.

10 5 0 10 20 40 80
Scale: 40 Chains to an Inch.

LINES DESIGNATED	BY WHOM SURVEYED	GROUP		MILEAGE		WHEN SURVEYED	
		N ^o	DATE	MLS.	CHS.	BEGUN	COMPLETED
West Boundary	Robt. C. Yundt U.S. Surveyor	61	June 19, 18-Jan. 8, '34.	6	00	March 24, 1934	March 26, 1934.
East "	Carl S. Swanholm U.S. Cadastral Engineer	"	" " " " " "	6	00	" 27 "	" 30 "

Office of U.S. Supervisor of Surveys.

Denver, Colorado, June 3, 1935
The above plat of Township No. 11 South, Range No. 69 East, of the Mount Diablo Meridian, Nevada is strictly conformable to the field notes of the survey thereof which have been examined and approved.

Charles H. Johnson
U.S. Supervisor of Surveys.

DEPARTMENT OF THE INTERIOR
GENERAL LAND OFFICE

Washington, D.C., July 5, 1935.
The survey represented by this plat having been correctly executed in accordance with the requirements of law and the regulations of this office is hereby accepted.

Antoinette Lunn
Assistant Commissioner.