


TOWNSHIP 12 NORTH, RANGE 18 EAST, MOUNT DIABLO MERIDIAN, CALIFORNIA & NEVADA
DEPENDENT RESURVEY

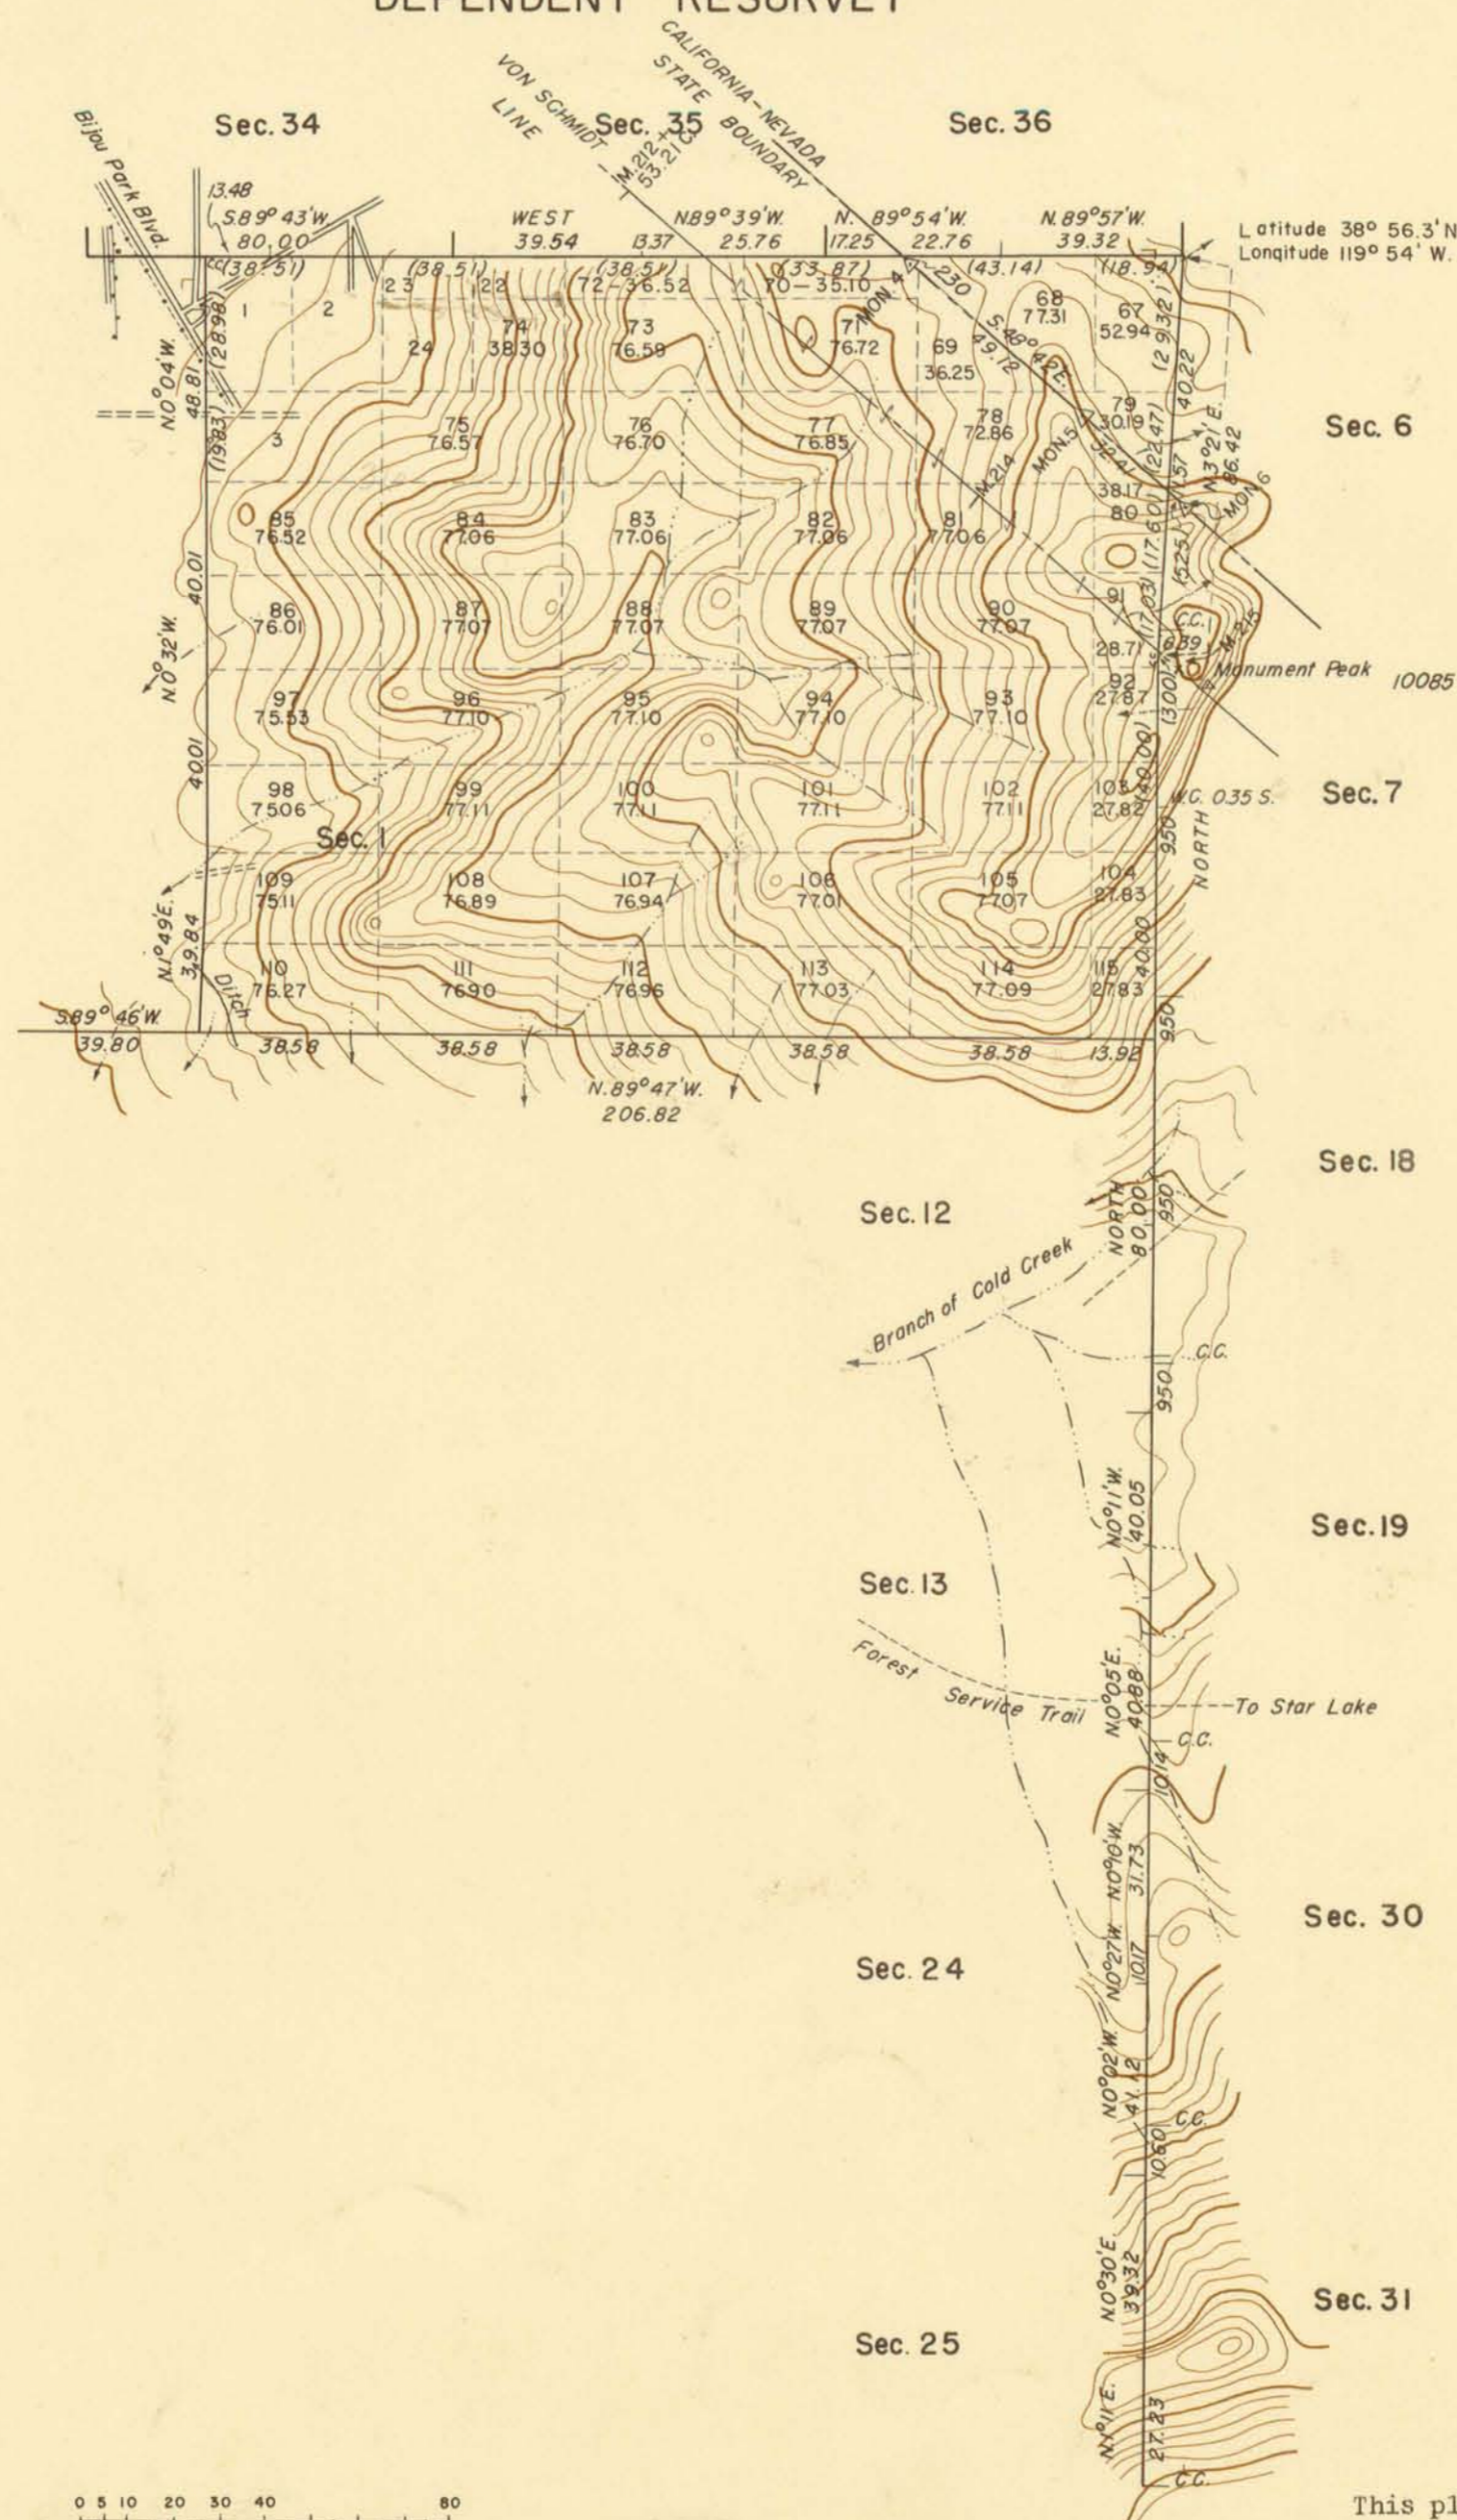

This plat represents a retracement and reestablishment of the previously surveyed boundaries of sec. 1, designed to restore the corners in their original locations according to the best available evidence, and the survey of the portion of the east boundary north of the Von Schmidt line.

The lottings and areas are as shown on plat approved July 8, 1875, except where new lots are shown hereon.

Survey was executed by Roger F. Wilson, Cadastral Engineer, August 31, 1948 to September 12, 1950, under Special Instructions for Group 281 California, dated April 25, 1932.

UNITED STATES DEPARTMENT OF THE INTERIOR
BUREAU OF LAND MANAGEMENT
Washington, D. C., February 18, 1954

This plat is strictly conformable to the approved field notes, and the survey, having been correctly executed in accordance with the requirements of law and the regulations of this Bureau, is hereby accepted.

For the Director

James O. Conner

Assistant Chief, Division of
Cadastral Engineering

Area Resurveyed: 3515.52 Acres

Relief shown by form lines based on available mapping data of the Forest Service, Geological Survey and Coast and Geodetic Survey.

0015A
T.12 N, R.18 E