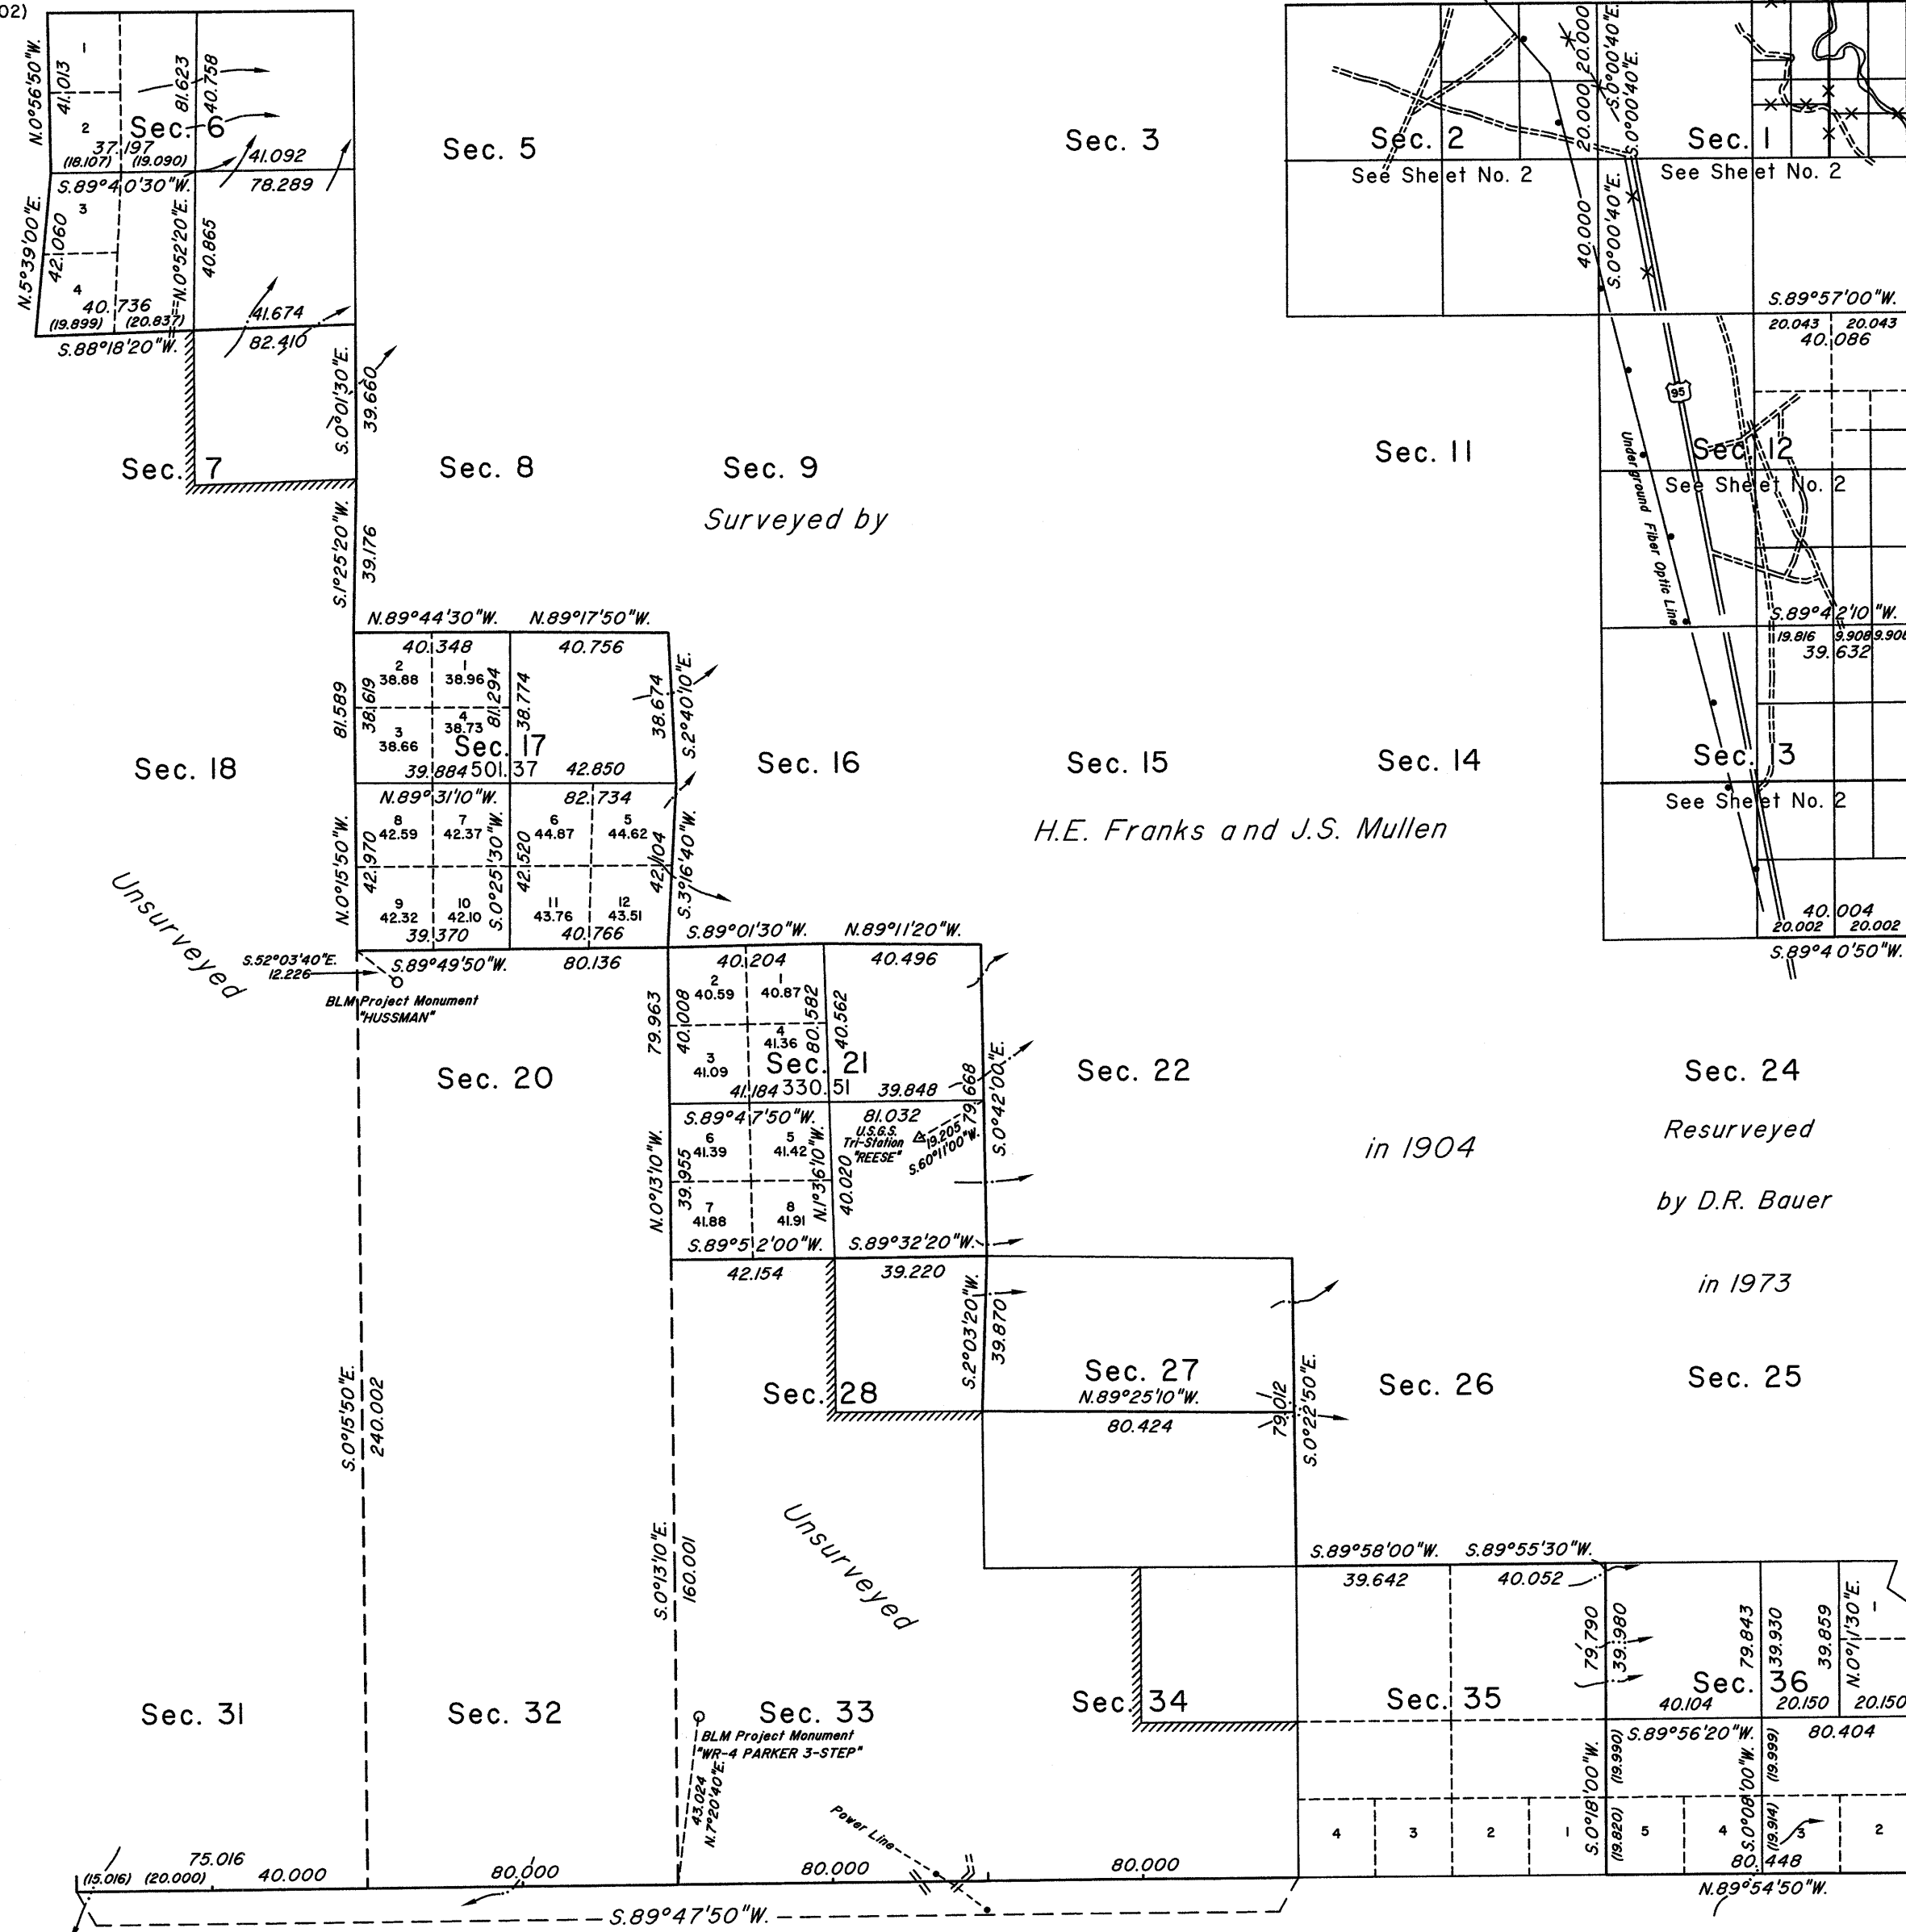
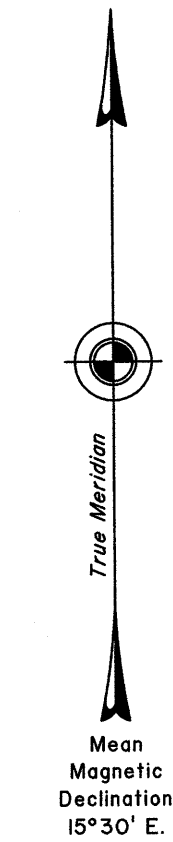
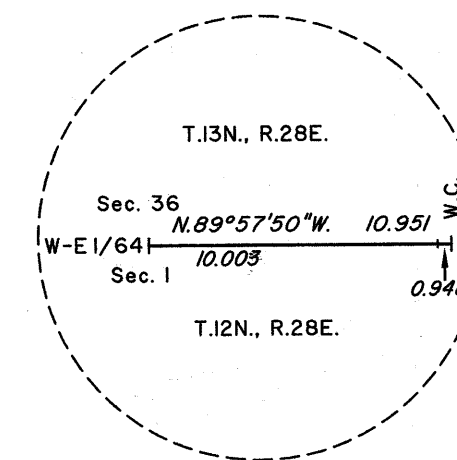


TOWNSHIP 12 NORTH, RANGE 28 EAST, OF THE MOUNT DIABLO MERIDIAN, NEVADA

DEPENDENT RESURVEY, SURVEY AND SUBDIVISION

Latitude 38°56'20.645" N.
Longitude 118°54'11.495" W.
NAD83 (CORS96) (2002)

DETAIL "A"
Not to Scale

A history of surveys is contained in the field notes.

This plat, in 2 sheets, represents the dependent resurvey of portions of the south, west and north boundaries and portions of the subdivisional lines, designed to restore the corners in their true original locations according to the best available evidence, the survey of a portion of the south boundary and a portion of the subdivisional lines, and the subdivision of certain sections, Township 12 North, Range 28 East, Mount Diablo Meridian, Nevada.

The 1/4 section corner of section 36, and the corner of sections 25 and 36, both on the east boundary of Township 12 North, Range 27 East were remonumented during the execution of this survey and the corner descriptions are incorporated into the field note record.

Except as indicated hereon, the lottings and areas are as shown on plat approved October 27, 1905.

For lines not showing bearing and distances, refer to the official record of the prior surveys.

Survey executed by Michael O. Harmening, Cadastral Surveyor and Mark Petrosine, Surveying Technician, beginning July 8, 2011 and completed December 4, 2012, pursuant to Special Instructions dated May 24, 2011 and Supplemental Special Instructions dated August 10, 2012 for Group No. 906, Nevada.

UNITED STATES DEPARTMENT OF THE INTERIOR
BUREAU OF LAND MANAGEMENT


Reno, Nevada April 16, 2013

This plat is strictly conformable to the approved field notes, and the survey, having been correctly executed in accordance with the requirements of law and the regulations of this Bureau, is hereby accepted.

For the Director

Chief Cadastral Surveyor for Nevada

Latitude 38°51'07.519" N.
Longitude 118°47'31.726" W.
NAD83 (CORS96) (2002)

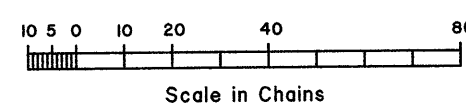

Area Surveyed: 831.88 Acres