



TOWNSHIP 12 NORTH, RANGE 28 EAST, OF THE MOUNT DIABLO MERIDIAN, NEVADA


ENLARGED DIAGRAM

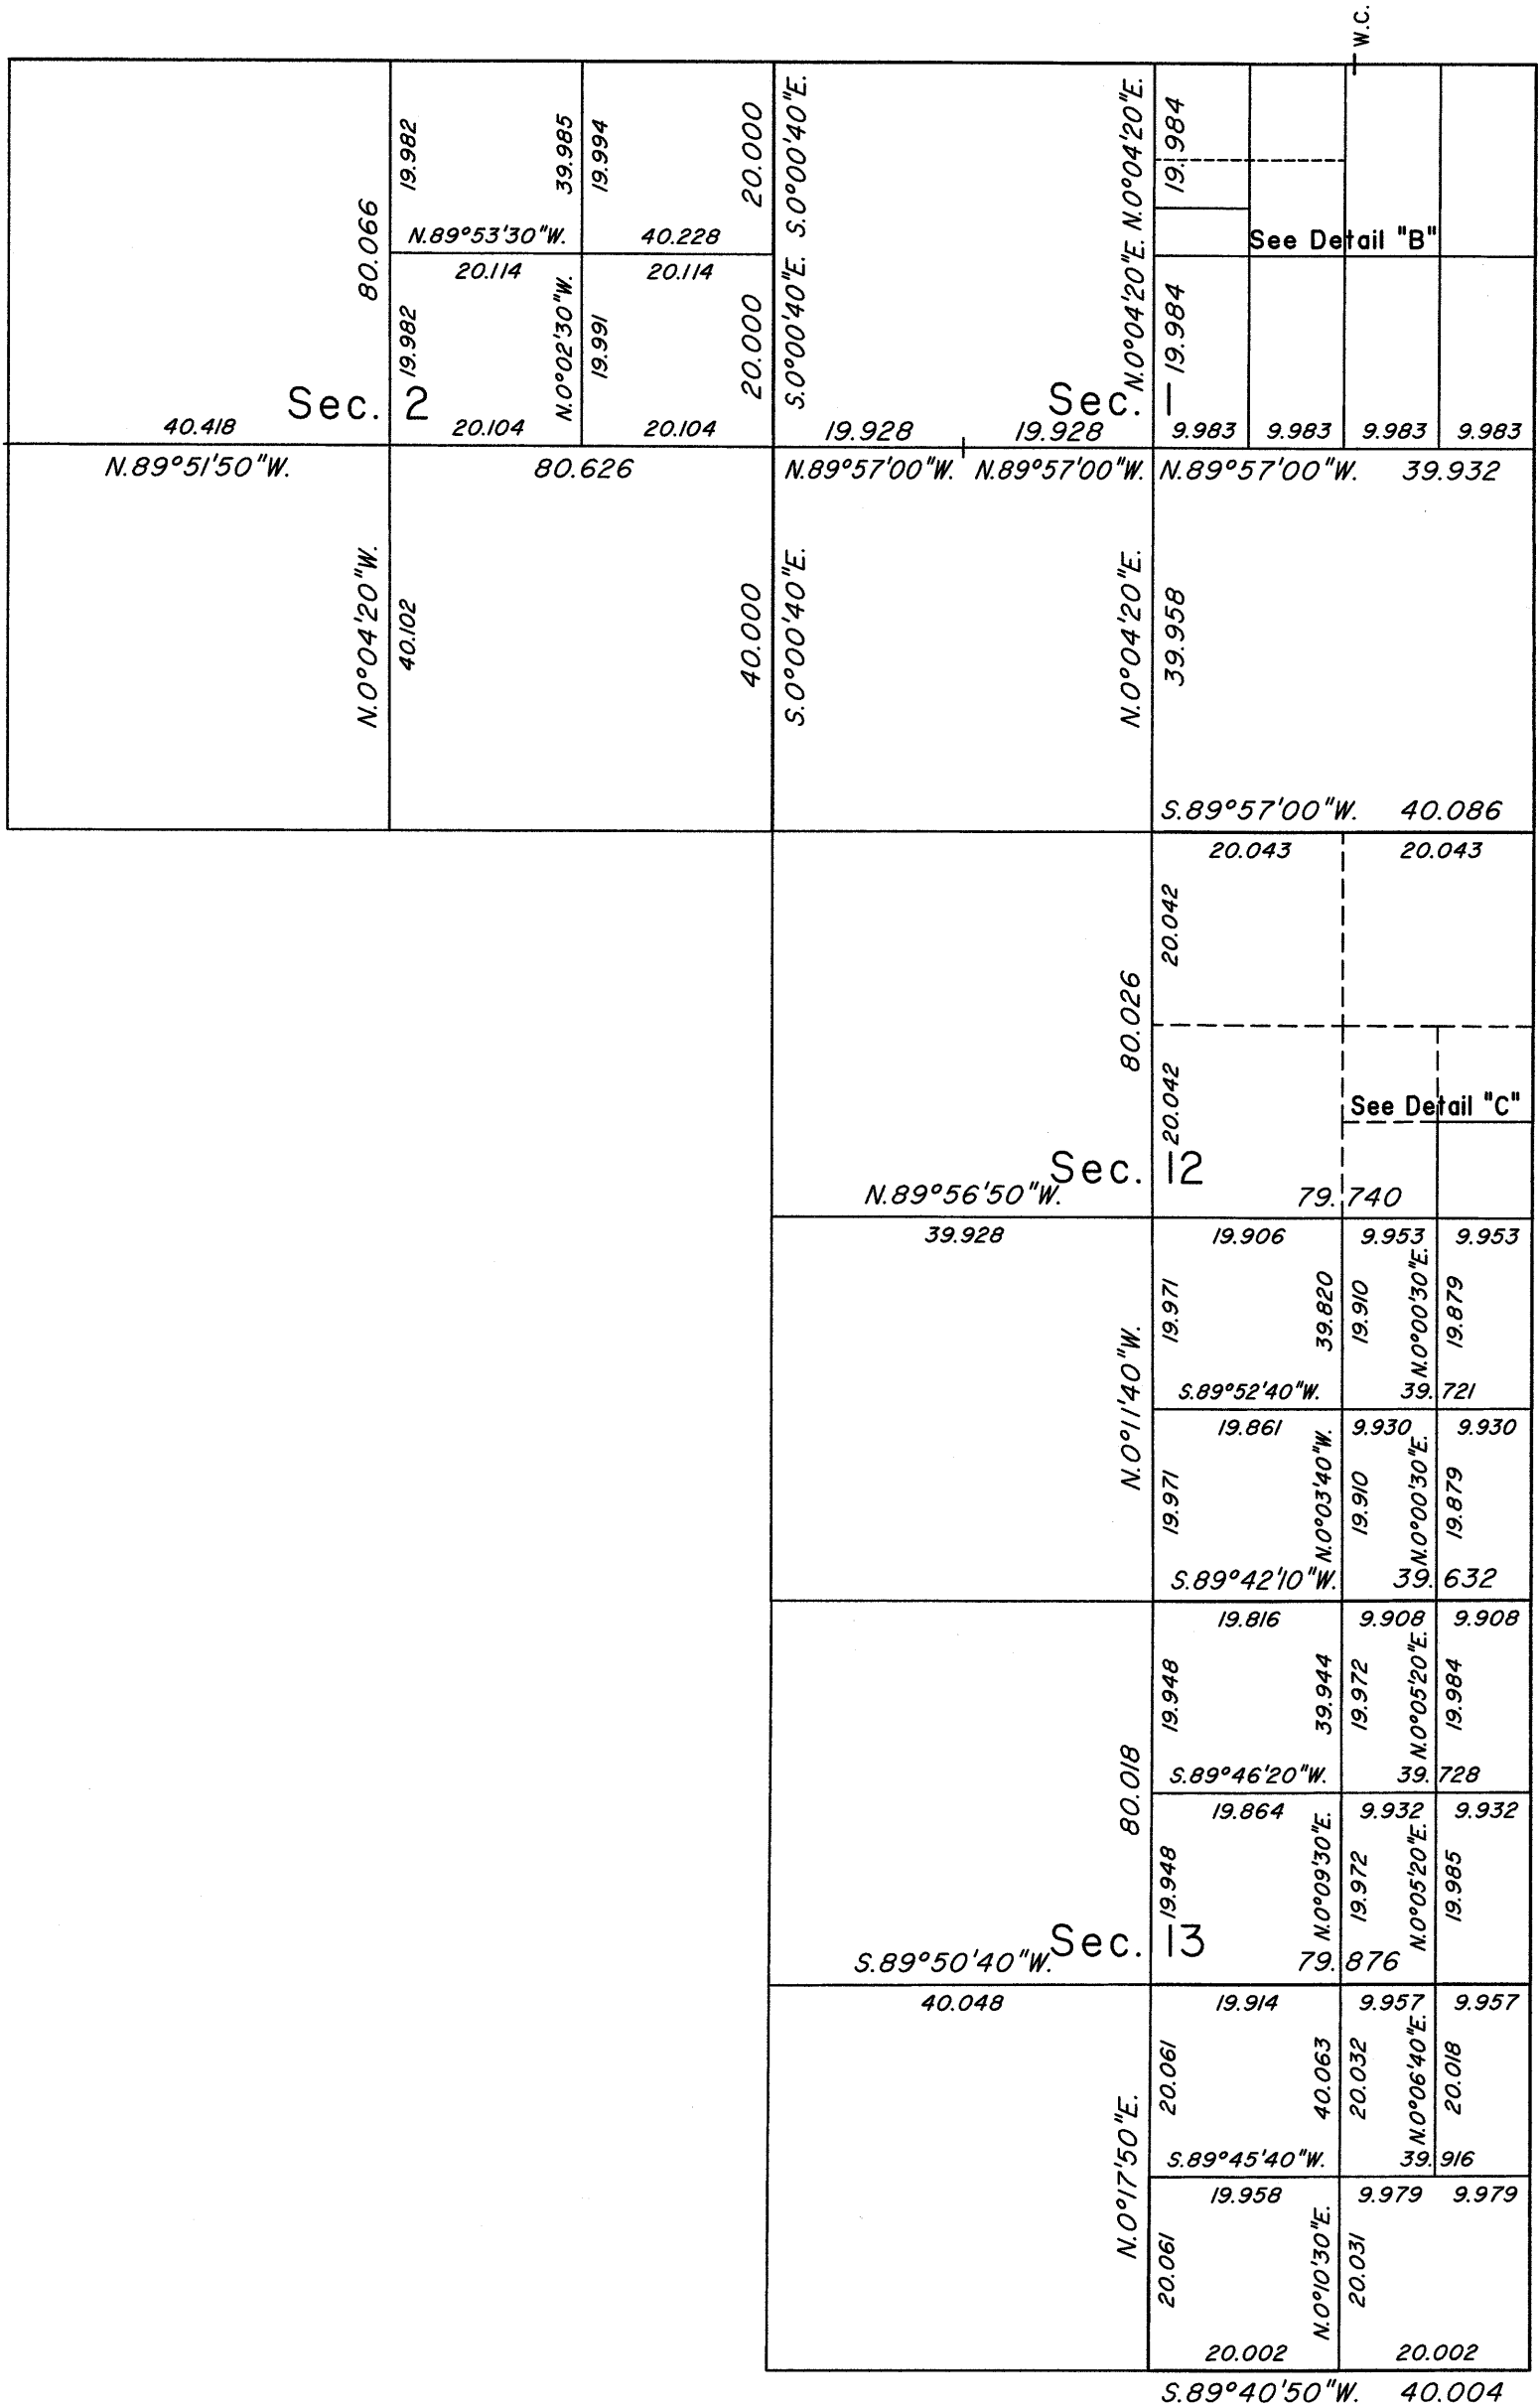

DETAIL "B"
Not to Scale

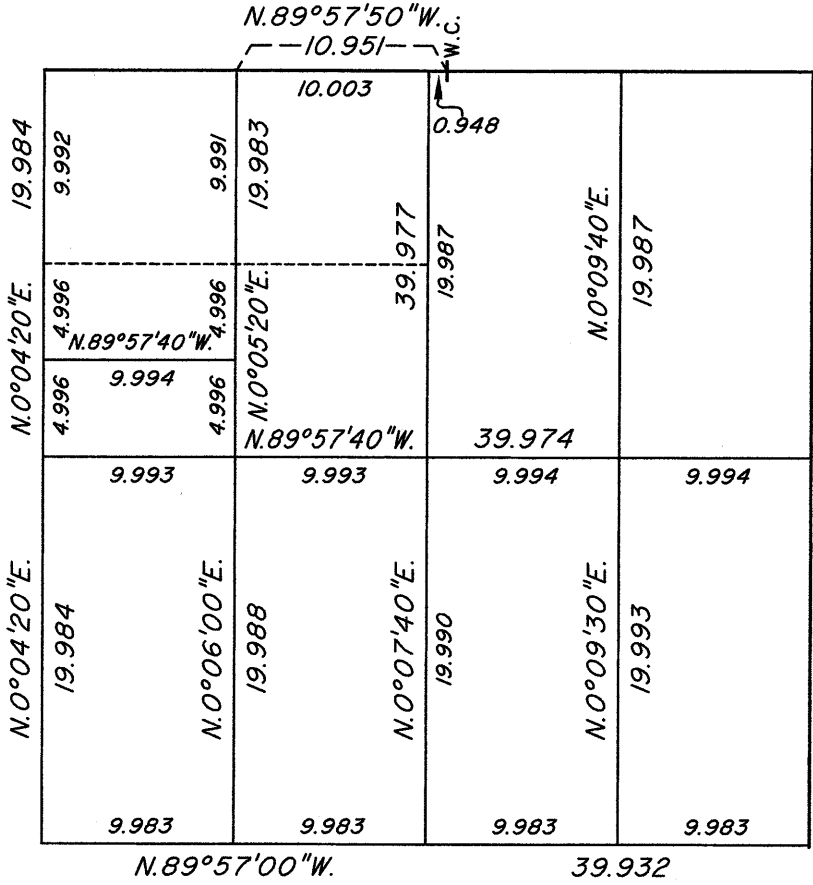

DETAIL "C"
Not to Scale

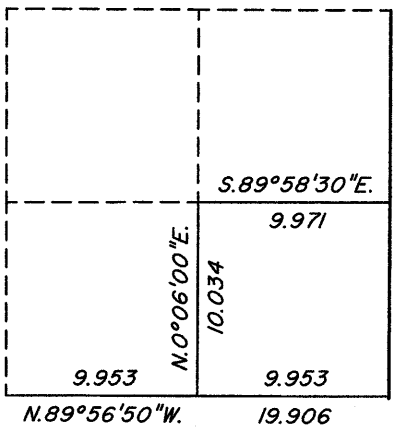

Reference should be made to Sheet No. 1 for survey information.

UNITED STATES DEPARTMENT OF THE INTERIOR
BUREAU OF LAND MANAGEMENT

Reno, Nevada April 16, 2013

This plat is strictly conformable to the approved field notes, and the survey, having been correctly executed in accordance with the requirements of law and the regulations of this Bureau, is hereby accepted.

For the Director

David A. M. [Signature]

Chief Cadastral Surveyor for Nevada

OFFICIALLY FILED
NEVADA STATE OFFICE
at 10:00 AM on June 18, 2013

T.12N., R.28E., M.D.M.