


TOWNSHIP N° 12 NORTH, RANGE N° 29 EAST, OF THE MOUNT DIABLO MERIDIAN, NEVADA.
COMPLETION OF SUBDIVISIONS

WALKER RIVER INDIAN RESERVATION

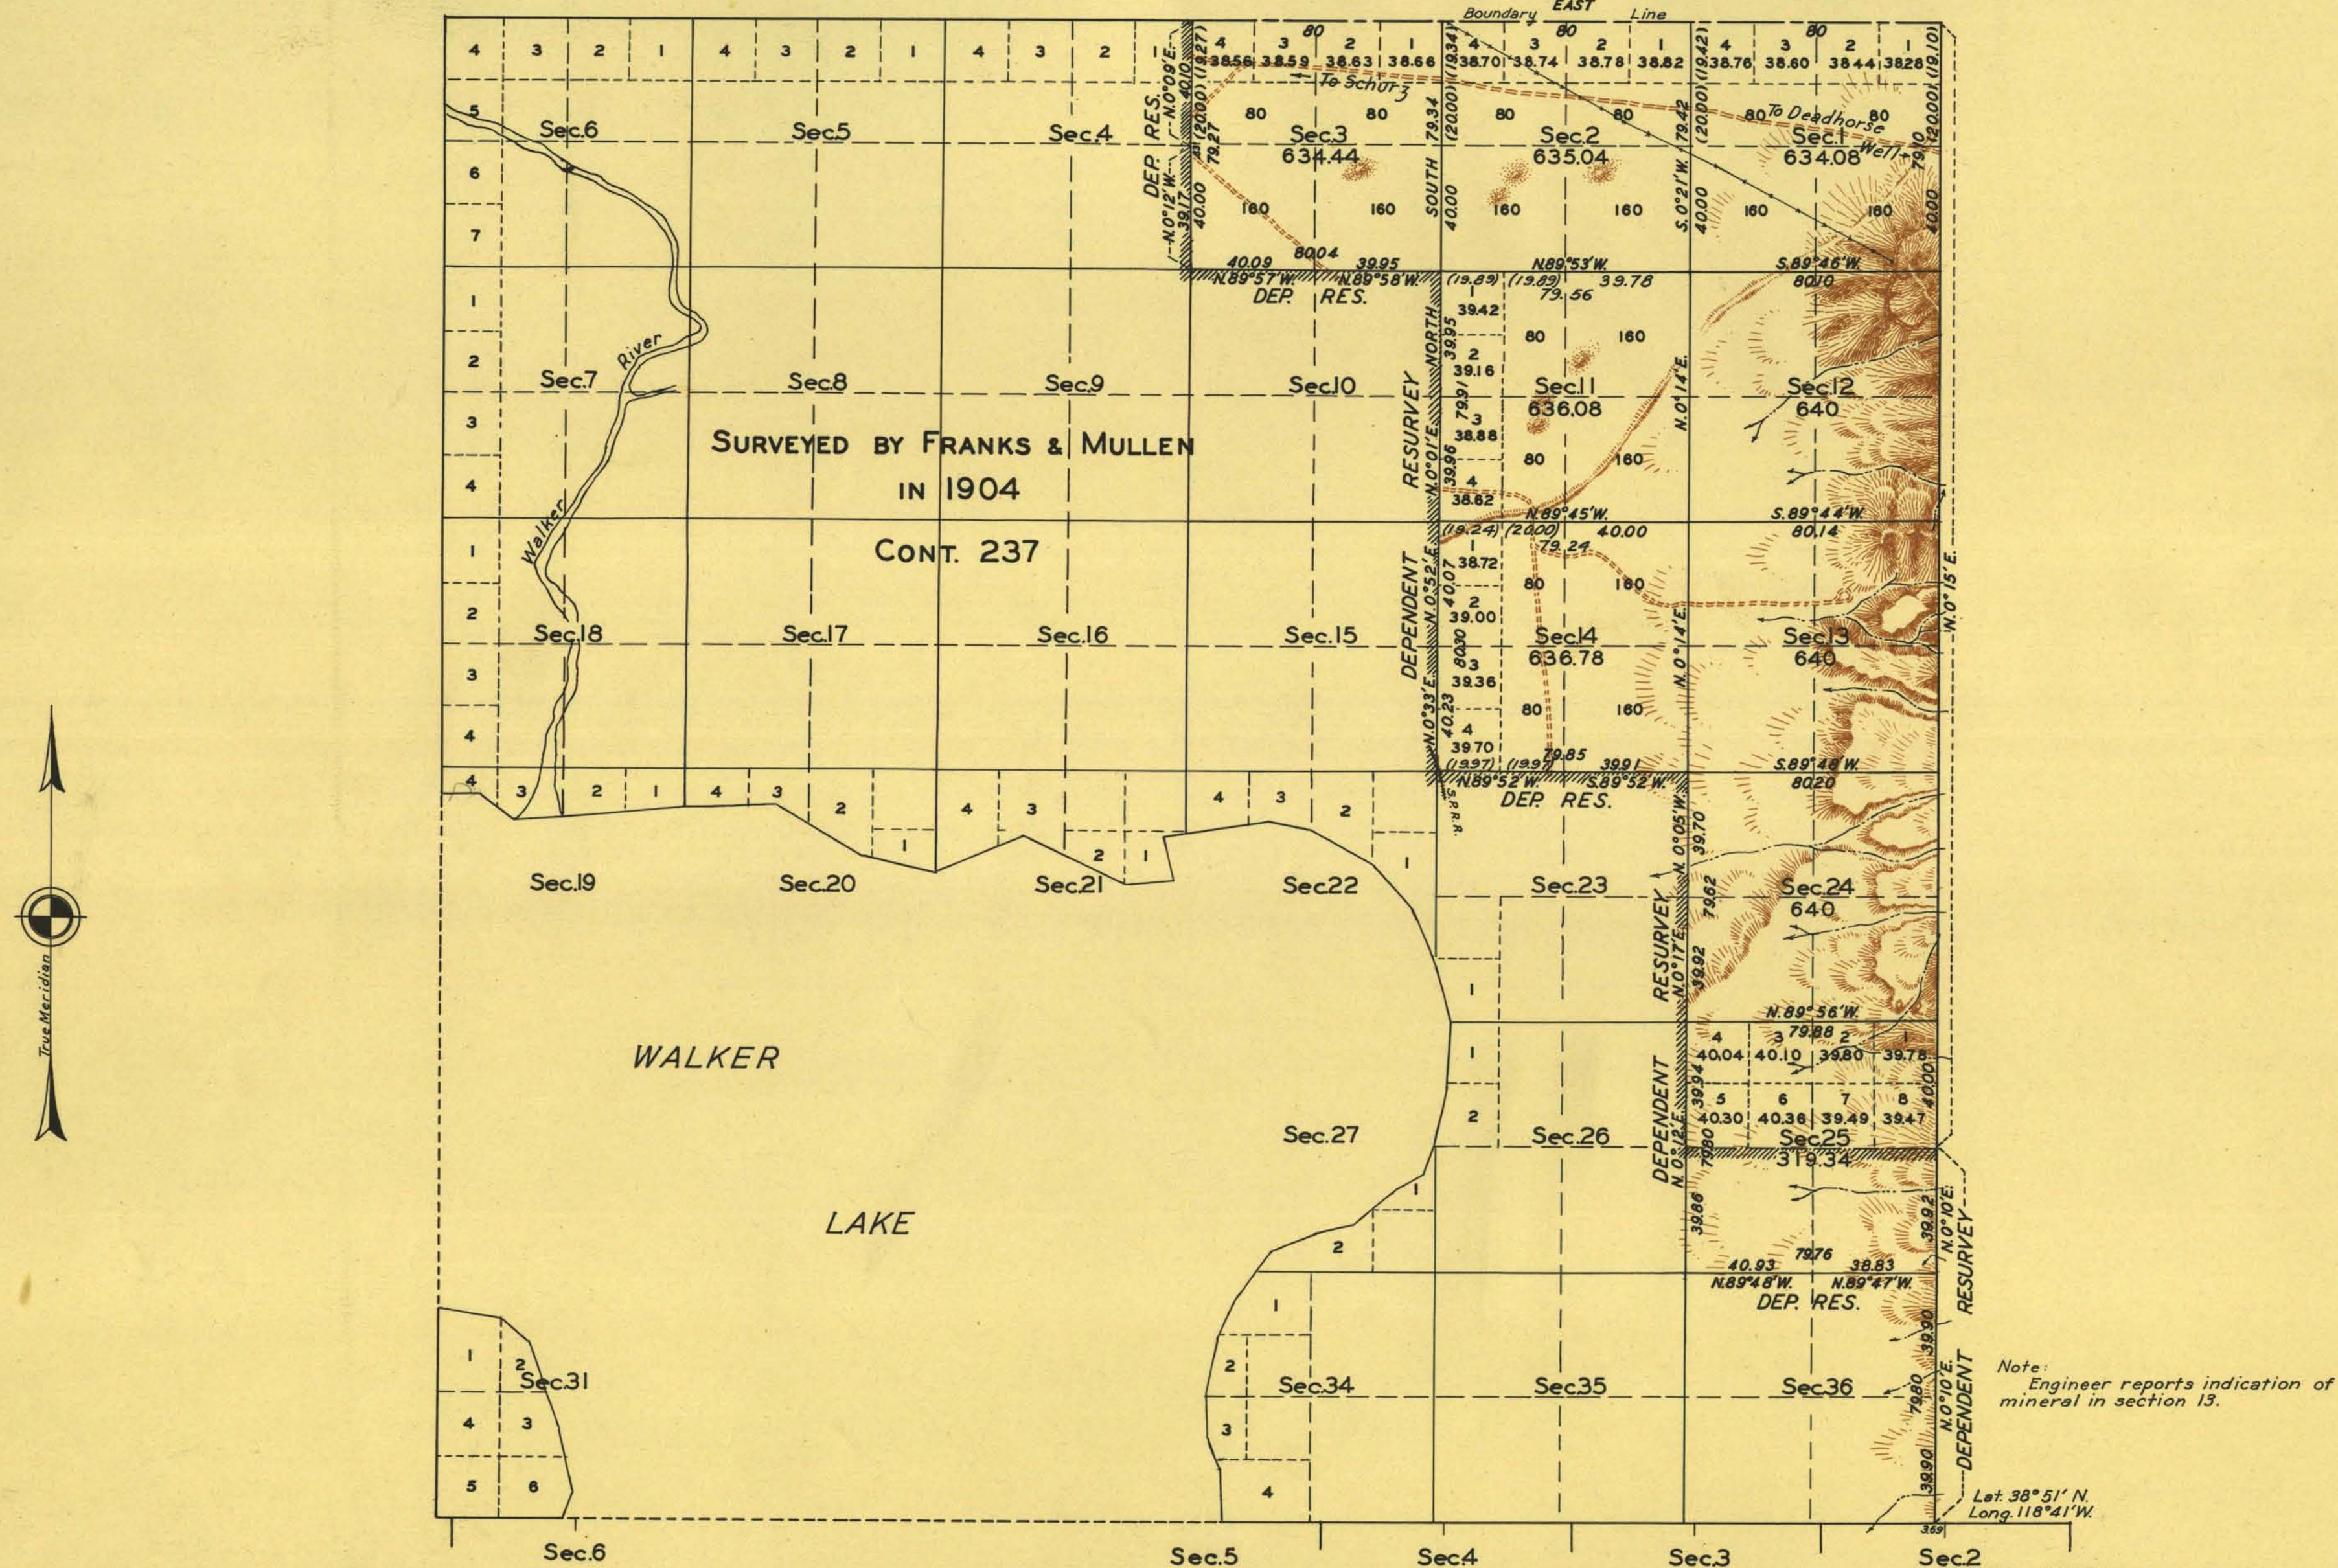

Note:
Engineer reports indication of
mineral in section 13.

Lat 38° 51' N.
Long. 118° 41' W.

Scale: 40 Chains to an Inch

Area surveyed 5,415.76 Acres.

Boundary between
old and new areas.

LINES DESIGNATED	BY WHOM SURVEYED	No.	GROUP	DATE	MILEAGE MLS. CHS.	WHEN SURVEYED	
						BEGUN	COMPLETED
Ext., Subs., Meanders	Franks & Mullen	(Cont.)				1904	1904
Ext., N. bdy.	Emil Voigt U.S.C.E.	66				1920	1920
Ext. S. bdy. Dep. Res.	J.R. English, Transitman	58				1918	1918
	G.W. Ridgway, U.S.C.E.	124				1929	1929
Exterior E. bdy.	C.S. Swanholm U.S.C.E.	181					
Subdivisions	R.F. Guinn and Harold Westfall, Transitmen						
				Dec. 20, 1933	5. 78.82	Sept. 25, 1936	Oct. 17, 1936.
				" " "	17. 76.43	" " "	" " "

Plat. T.H.D.
Comp. A.B.

Office of Supervisor of Surveys
Denver, Colorado, March 13, 1937
The above plat of Township No. 12 North, Range No. 29 East,
of the Mount Diablo Meridian, Nevada, is strictly conformable
to the field notes of the survey thereof which have been
examined and approved.

Supervisor of Surveys.

UNITED STATES
DEPARTMENT OF THE INTERIOR
GENERAL LAND OFFICE

Washington D.C., January 21, 1938
The survey represented by this plat
having been correctly executed in accordance
with the requirements of law and the regulations
of this office, is hereby accepted.

Assistant Commissioner.