


DEPENDENT RESURVEY AND SURVEY

Traverse of the Thalweg of the Walker River

FROM			TO			BEARING			CHS.			FROM			TO			BEARING			CHS.		
Sec.	19	AP 1	AP 1	S. 14° 21' E.	16.80	AP 25	AP 26	S. 55° 50' E.	3.38														
AP	1	AP 2	AP 2	S. 2° 06' E.	5.38	AP 26	AP 27	S. 50° 26' E.	3.38														
AP	2	AP 3	AP 3	S. 0° 32' W.	12.55	AP 27	AP 28	S. 66° 58' E.	5.33														
AP	3	AP 4	AP 4	S. 52° 57' E.	11.24	AP 28	AP 29	S. 37° 24' E.	4.83														
AP	4	AP 5	AP 5	S. 46° 59' E.	8.33	AP 29	AP 30	S. 46° 43' E.	3.21														
AP	5	AP 6	AP 6	S. 3° 20' W.	20.35	AP 30	AP 31	S. 73° 18' W.	2.93														
AP	6	AP 7	AP 7	S. 23° 22' E.	9.83	AP 31	AP 32	S. 30° 39' E.	4.08														
AP	7	AP 8	AP 8	S. 2° 17' E.	14.10	AP 32	AP 33	S. 35° 58' E.	1.96														
AP	8	AP 9	AP 9	S. 35° 32' W.	8.43	AP 33	AP 34	S. 0° 47' E.	4.16														
AP	9	AP 10	AP 10	S. 3° 54' W.	7.01	AP 34	AP 35	S. 6° 52' W.	3.35														
AP	10	AP 11	AP 11	S. 32° 25' W.	8.12	AP 35	AP 36	S. 27° 14' E.	2.82														
AP	11	AP 12	AP 12	S. 36° 00' W.	9.80	AP 36	AP 37	S. 44° 26' E.	3.63														
AP	12	AP 13	AP 13	S. 72° 52' W.	4.48	AP 37	AP 38	S. 2° 03' E.	5.65														
AP	13	AP 14	AP 14	S. 18° 04' W.	4.11	AP 38	AP 39	S. 40° 33' E.	2.33														
AP	14	AP 15	AP 15	S. 33° 57' W.	11.04	AP 39	AP 40	S. 10° 10' E.	1.58														
AP	15	AP 16	AP 16	S. 7° 38' W.	1.79	AP 40	AP 41	S. 30° 30' W.	6.32														
AP	16	AP 17	AP 17	S. 31° 44' W.	2.83	AP 41	AP 42	S. 12° 07' W.	5.91														
AP	17	AP 18	AP 18	S. 21° 46' E.	5.00	AP 42	AP 43	S. 55° 44' E.	3.21														
AP	18	AP 19	AP 19	S. 10° 57' W.	1.82	AP 43	AP 44	S. 68° 51' E.	3.32														
AP	19	AP 20	AP 20	S. 37° 39' E.	2.40	AP 44	AP 45	S. 56° 46' E.	3.50														
AP	20	AP 21	AP 21	S. 59° 06' E.	4.15	AP 45	AP 46	S. 42° 17' E.	2.90														
AP	21	AP 22	AP 22	S. 27° 57' E.	4.98	AP 46	AP 47	N. 82° 03' E.	2.21														
AP	22	AP 23	AP 23	S. 19° 30' E.	7.32	AP 47	AP 48	S. 52° 18' E.	1.25														
AP	23	AP 24	AP 24	S. 82° 16' E.	3.08	AP 48	AP 49	S. 47° 51' E.	1.95														
AP	24	AP 25	AP 25	S. 27° 35' E.	2.21	AP 49	S. Bdy.	S. 16° 52' E.	3.36														

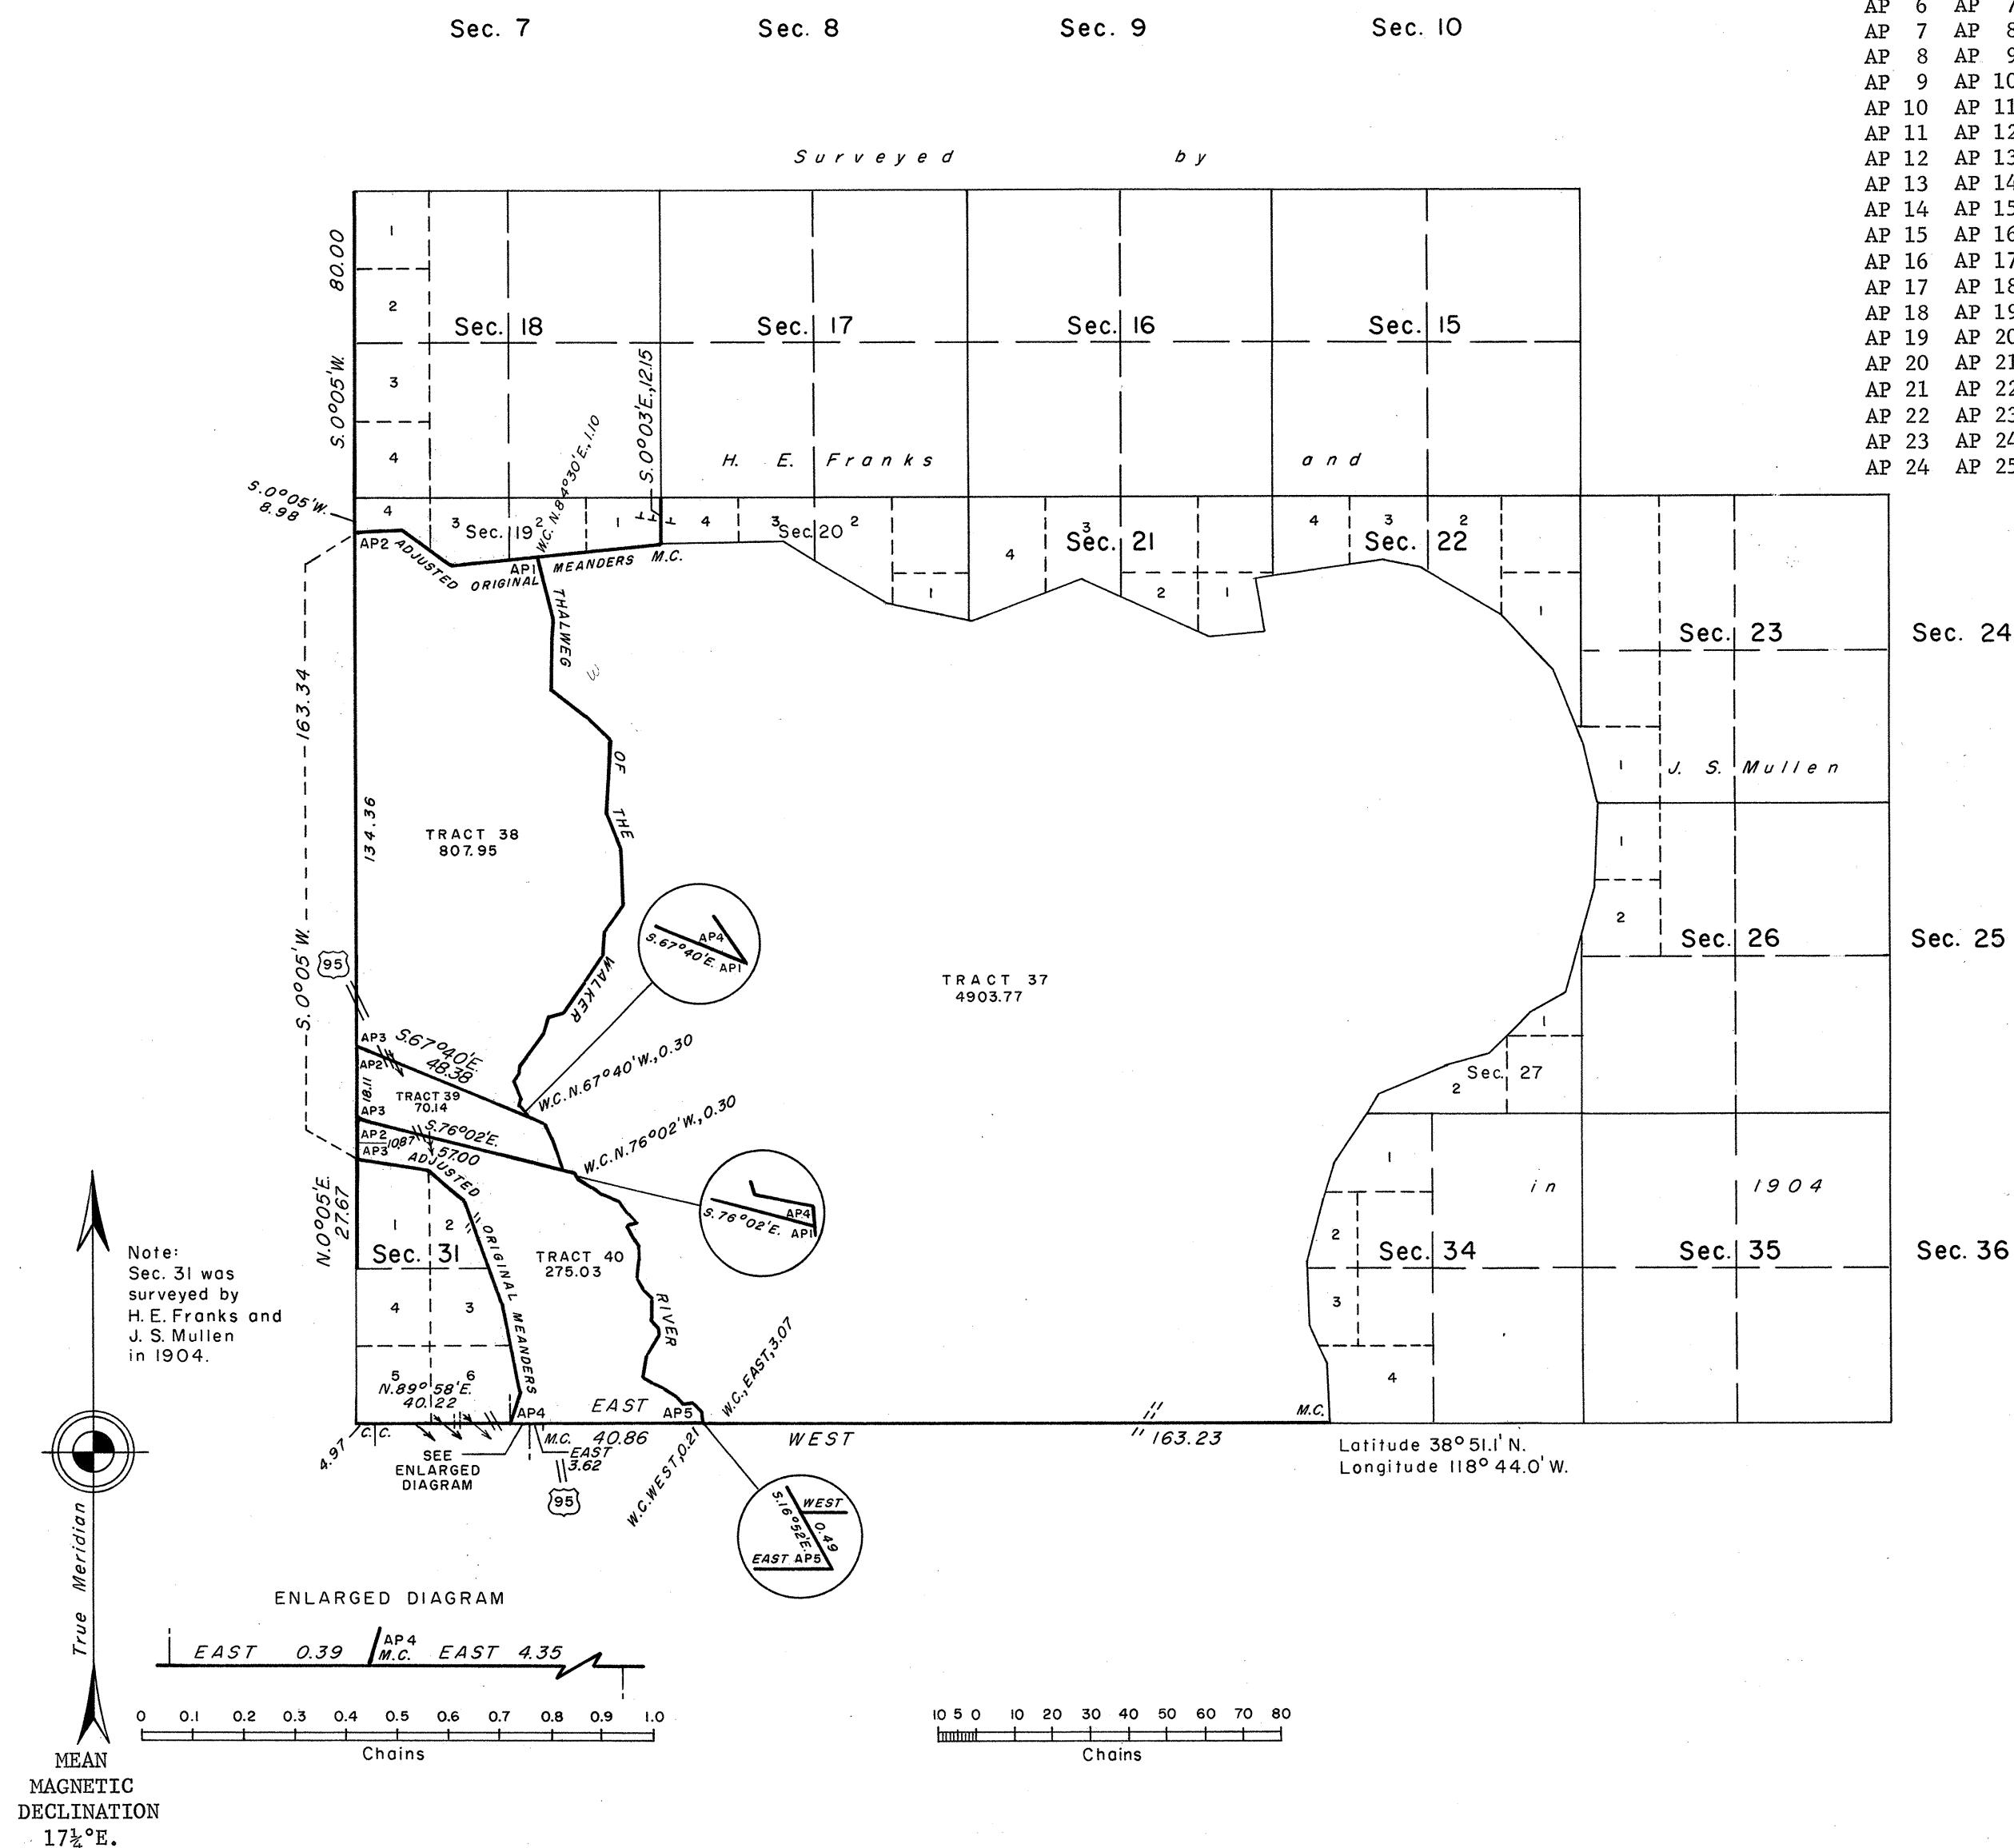

A history of surveys is contained in the field notes.

This plat represents a dependent resurvey of a portion of the north boundary of T. 11 N., R. 29 E., portions of the south boundary, subdivisional lines, and meanders of Walker Lake in T. 12 N., R. 29 E., designed to restore the corners in their true original locations according to the best available evidence, and a survey of portions of the south boundary, Tract Nos. 38, 39 and 40, and the thalweg of the Walker River in T. 12 N., R. 29 E., Mount Diablo Meridian, Nevada.

The lottings and areas are as shown on the plat approved October 27, 1905, and the plat accepted January 21, 1938, except as new or modified hereon.

Survey executed by Daniel R. Bauer, Cadastral Surveyor, beginning April 30, 1973 and completed May 25, 1973, pursuant to Special Instructions dated April 20, 1973, which provided for the surveys under Group No. 497, Nevada.

UNITED STATES DEPARTMENT OF THE INTERIOR
BUREAU OF LAND MANAGEMENT
Washington, D.C. September 12, 1977

This plat is strictly conformable to the approved field notes, and the survey, having been correctly executed in accordance with the requirements of law and the regulations of this Bureau, is hereby accepted.

For the Director

Bernard W. Foster
Chief, Division of Cadastral Survey