


TOWNSHIP N°12 NORTH, RANGE N°30 EAST OF THE MOUNT DIABLO MERIDIAN, NEVADA

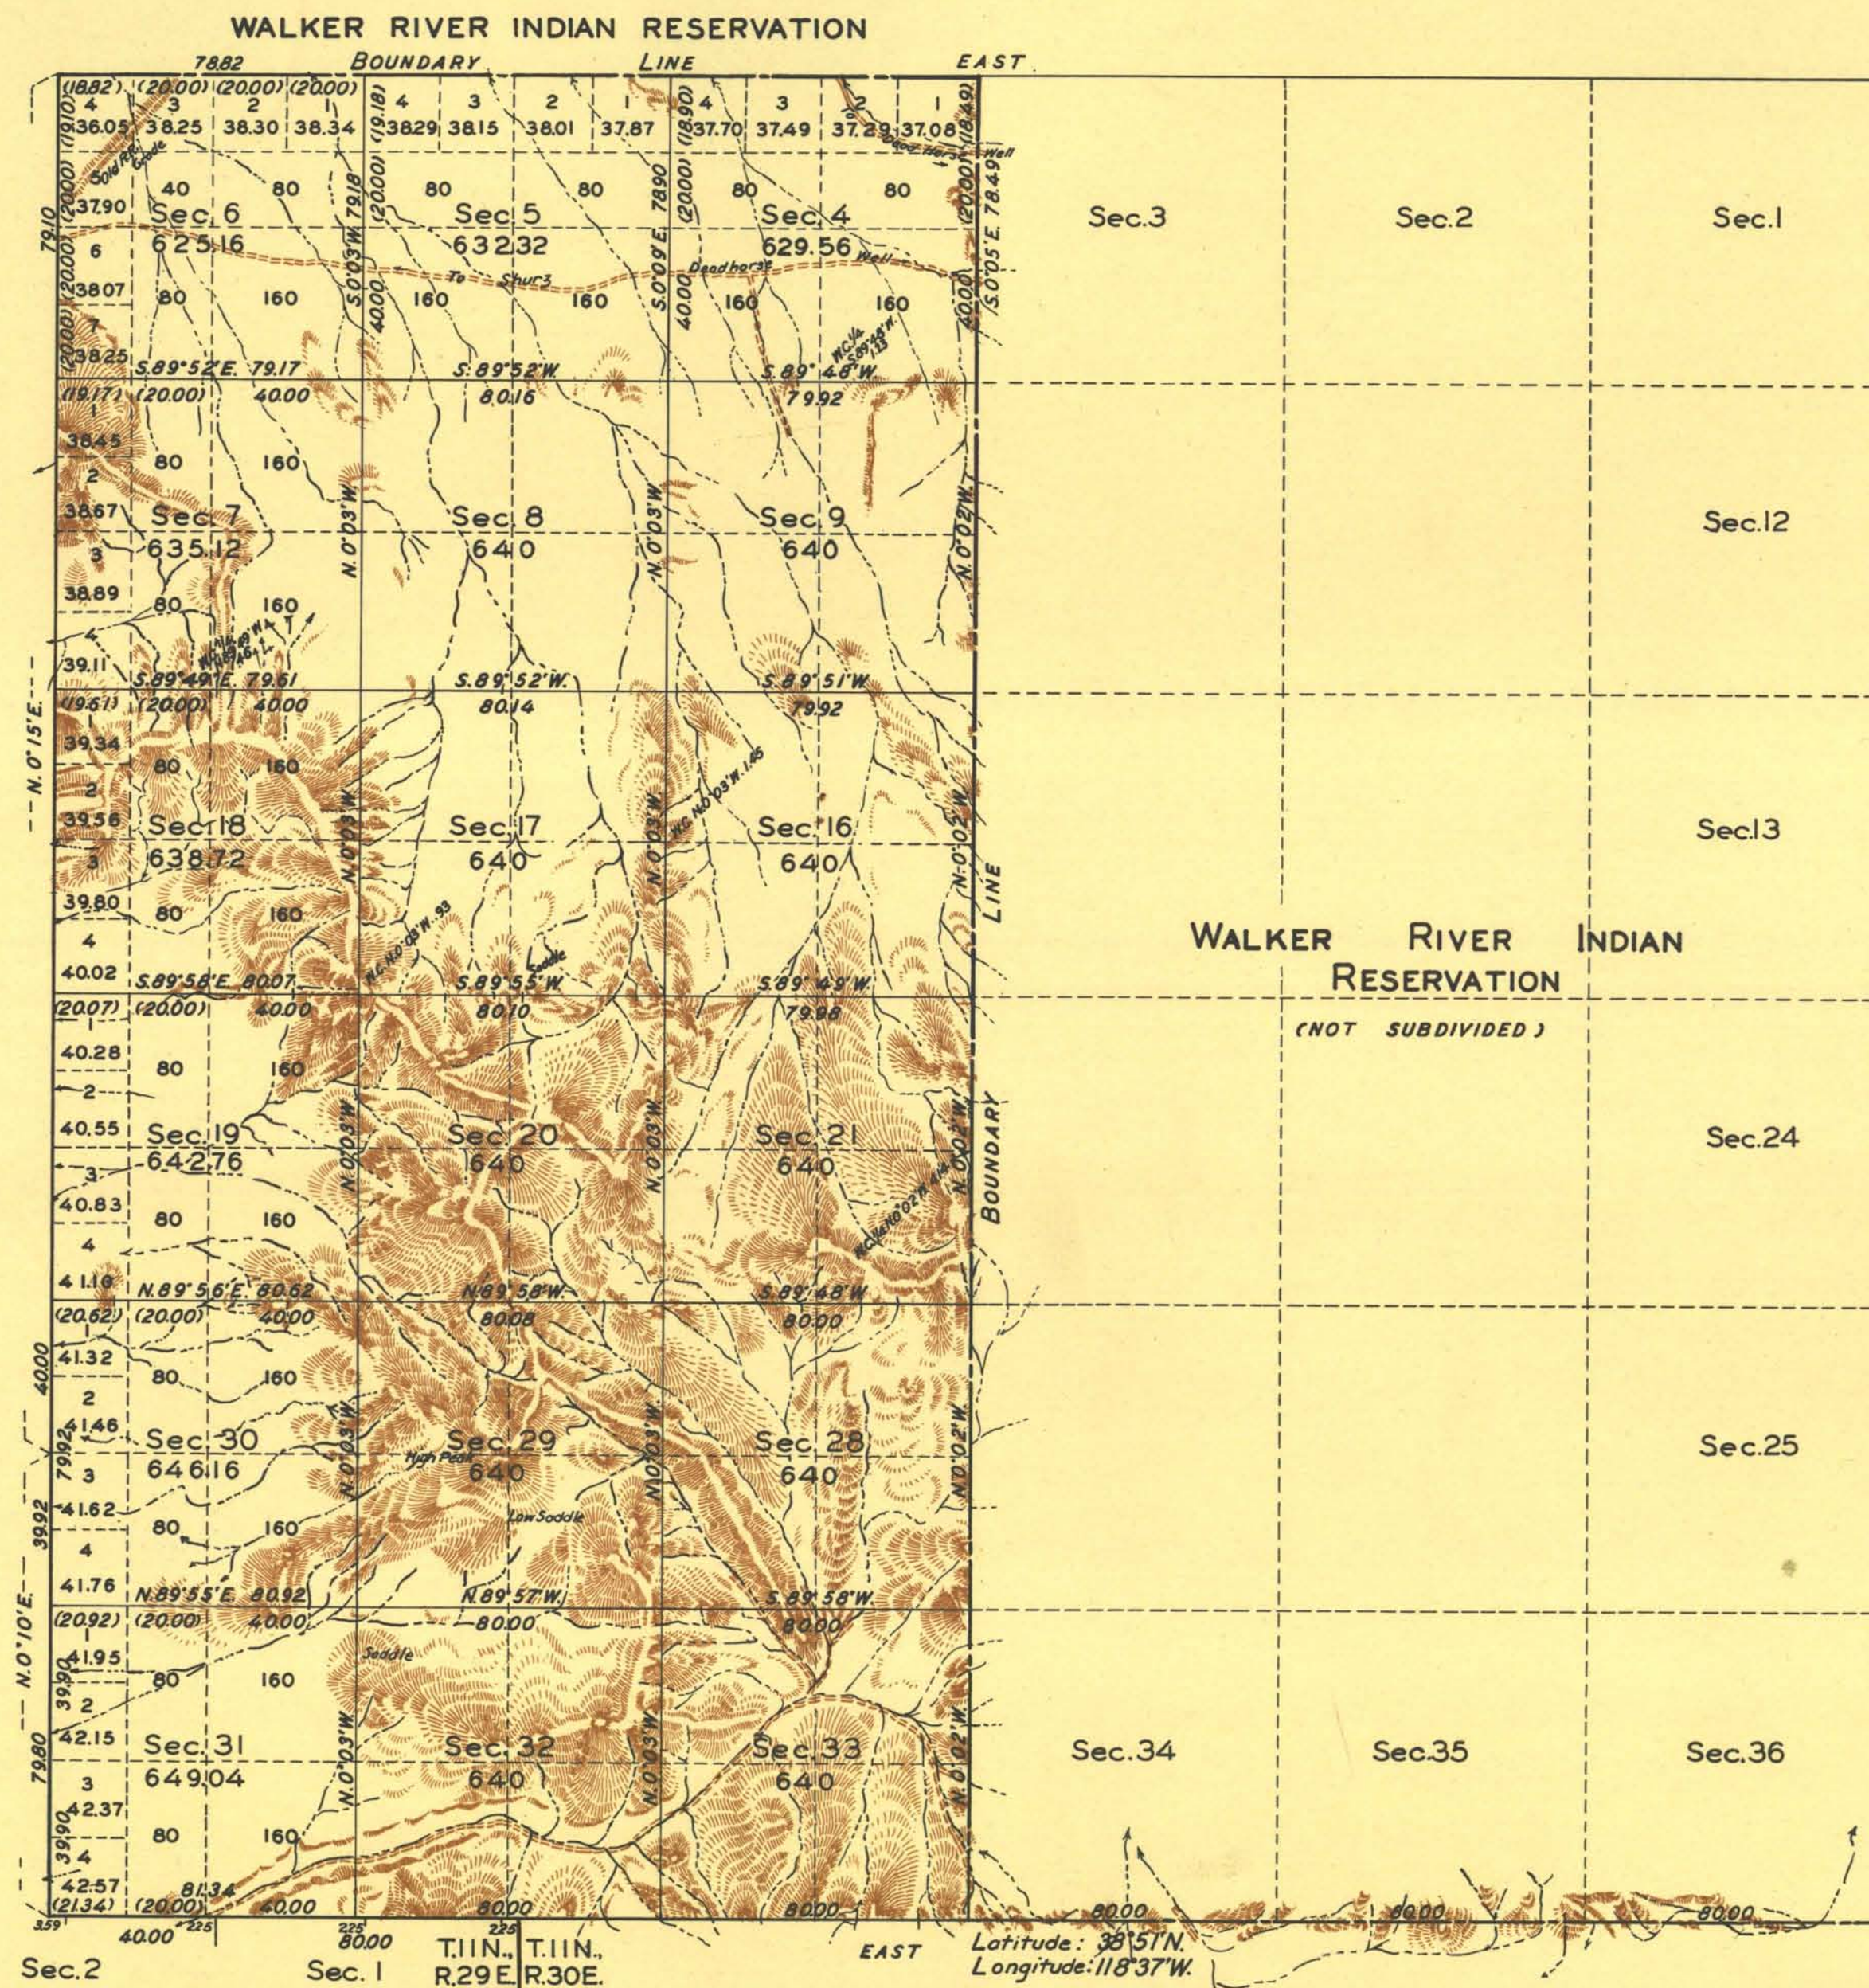

Note:
Engineer reports mineral indications
in Sections 32 & 33.

LINES DESIGNATED	BY WHOM SURVEYED	GROUP		MILEAGE MLS. CHS.	WHEN SURVEYED	
		N°	DATE		BEGUN	COMPLETED
Exterior - N.bdy.	Emil Voigt	66		5 78.82		June 1920.
" S. & W. bdrs.	C.S. Swanholm, USCE. RFGuinn & H. Westfall	181	Dec. 20, 1933.	12 .16	Oct. 14, 1936.	Nov. 5, 1936.
Subdivisions	C.S. Swanholm, USCE. RFGuinn & H. Westfall	"	" " "	32 77.26	" " "	" " "

A.G.M. Plat. - Topog.
R.F.G.

Office of Supervisor of Surveys.
Denver, Colorado, March 13, 1937
The above plat of Township No. 12 North, Range No. 30 East
of the Mount Diablo Meridian, Nevada, is strictly conformable
to the field notes of the survey thereof which have been
examined and approved.

Supervisor of Surveys.

UNITED STATES
DEPARTMENT OF THE INTERIOR
GENERAL LAND OFFICE

Washington, D.C., January 21, 1938
The survey represented by this plat
having been correctly executed in accordance
with the requirements of law and the regulations
of this office, is hereby accepted.

Assistant Commissioner.