



TOWNSHIP 12 NORTH, RANGE 30 EAST, OF THE MOUNT DIABLO MERIDIAN, NEVADA

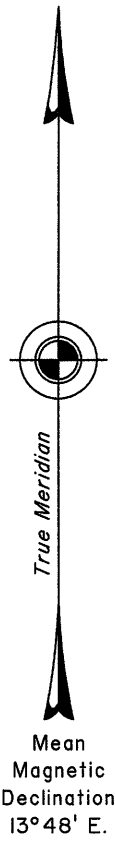

Surveyed by

C.S. Swanholm, R.F. Guinn

and H. Westfall in 1936

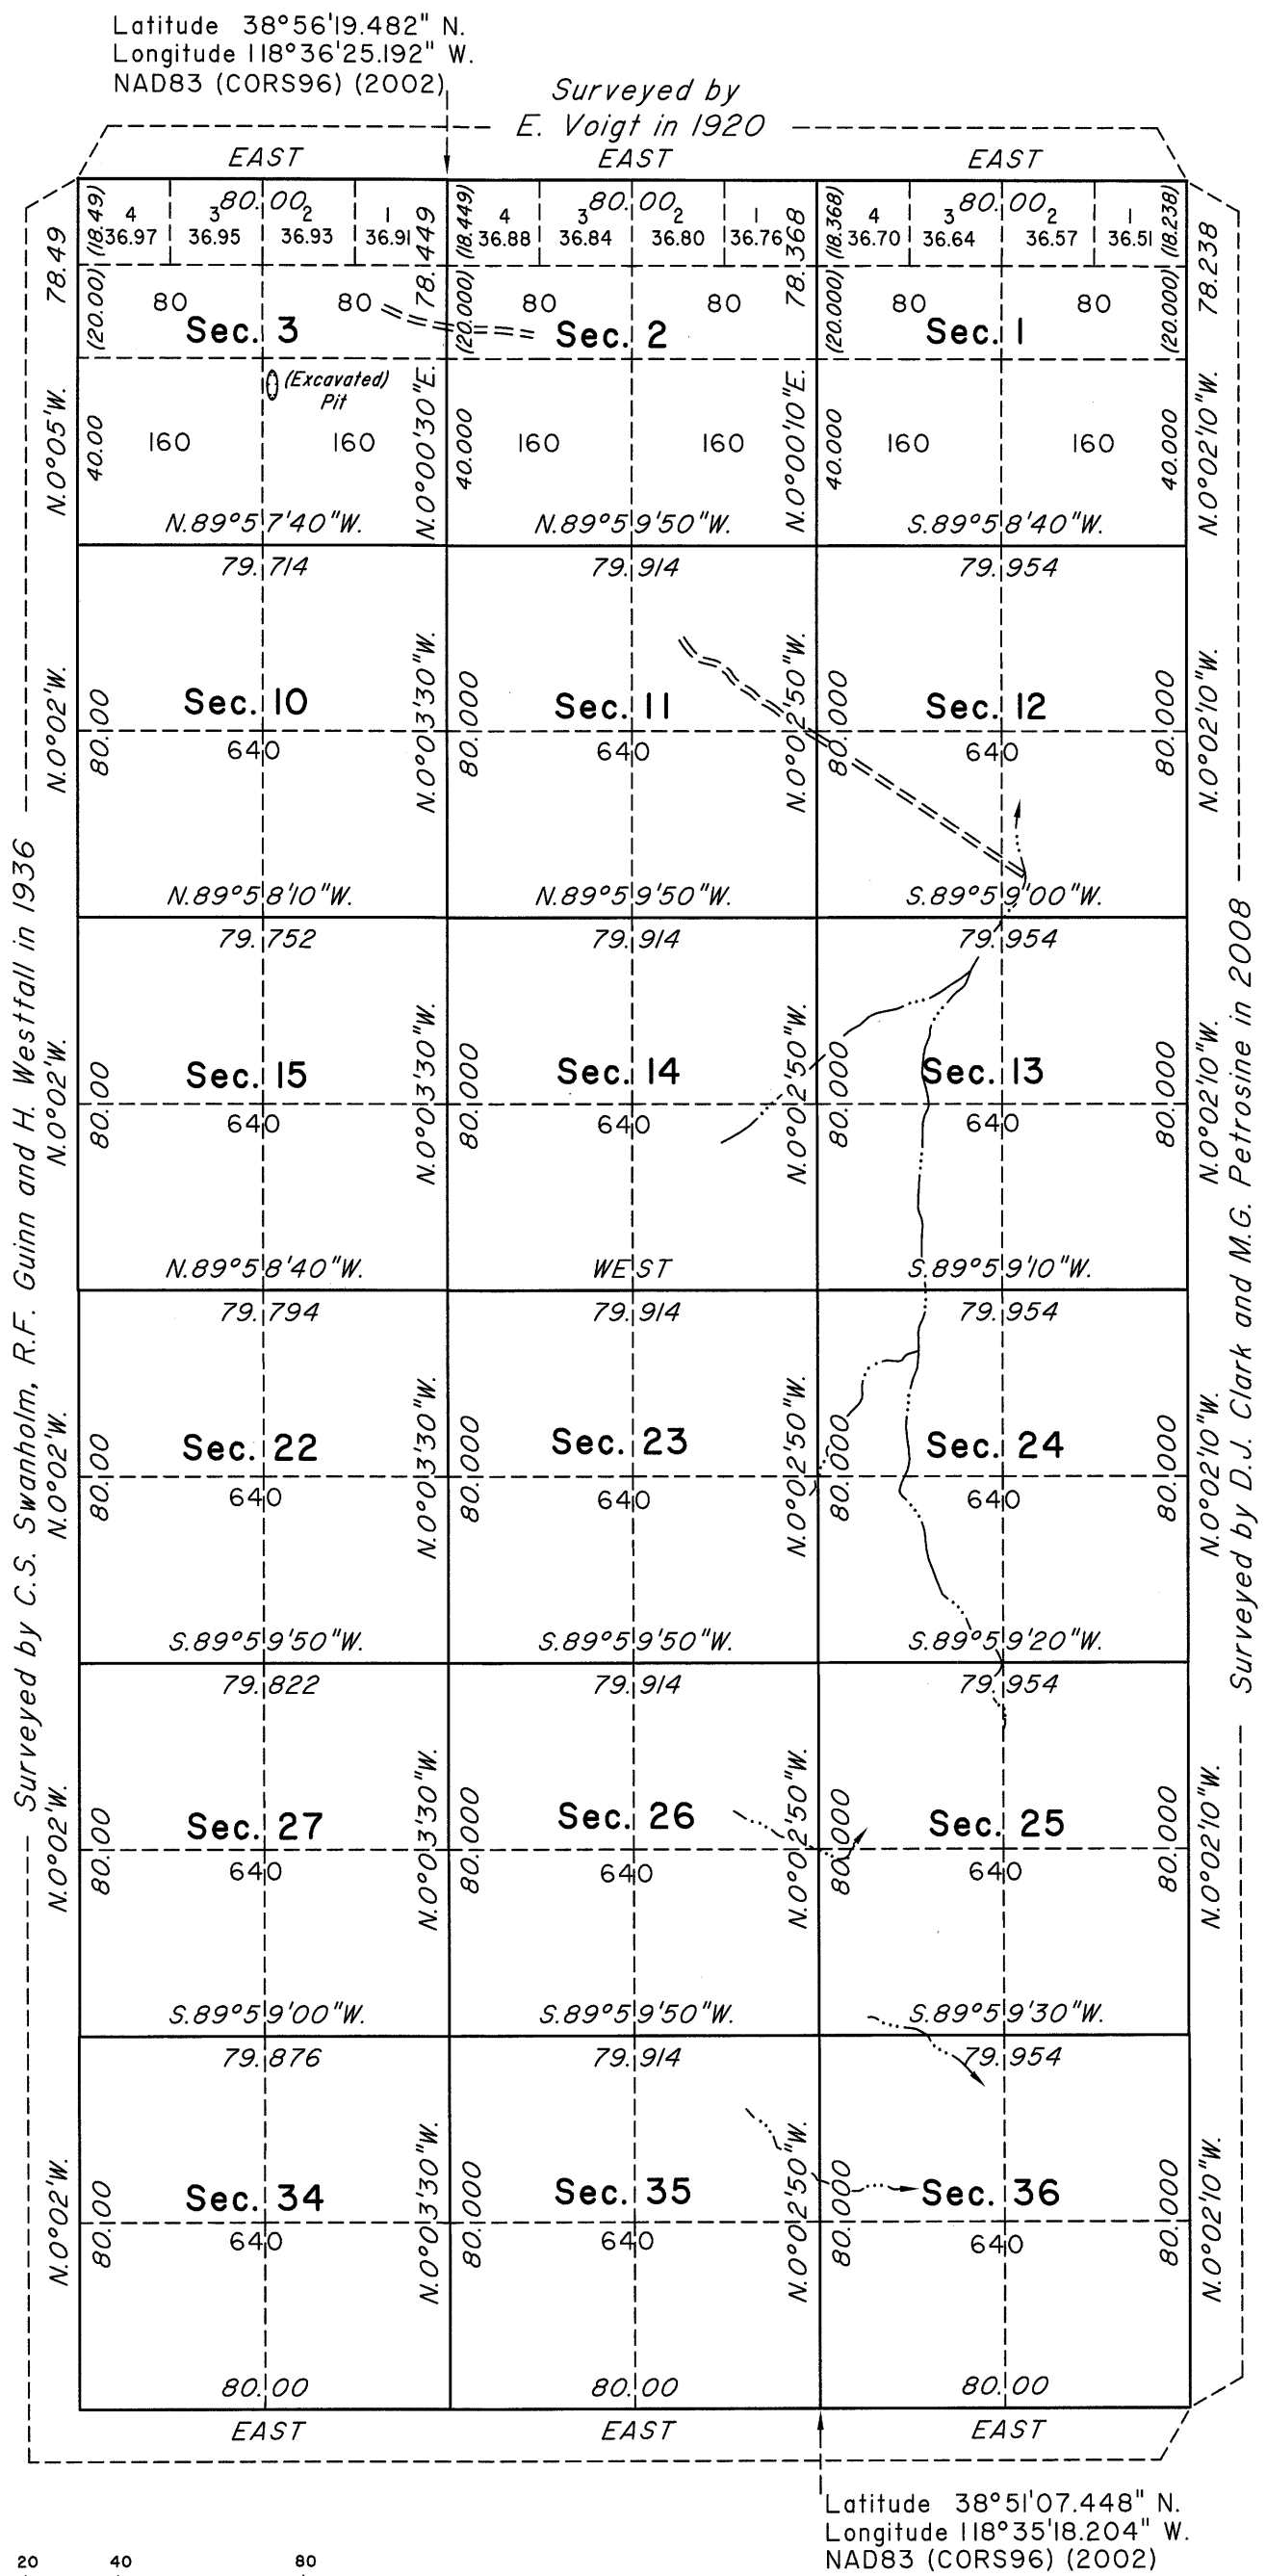

A history of surveys is contained in the field notes.

This plat represents the survey of a portion of the sub-divisional lines of Township 12 North, Range 30 East, Mount Diablo Meridian, Nevada.

Survey executed by Joseph J. Johnson, Cadastral Surveyor, beginning August 10, 2010 and completed November 1, 2010, pursuant to Special Instructions dated June 9, 2010, for Group No. 898, Nevada.

UNITED STATES DEPARTMENT OF THE INTERIOR
BUREAU OF LAND MANAGEMENT

Reno, Nevada September 1, 2011

This plat is strictly conformable to the approved field notes, and the survey, having been correctly executed in accordance with the requirements of law and the regulations of this Bureau, is hereby accepted.

For the Director

Chief Cadastral Surveyor for Nevada

Area surveyed: 11,481.46 acres

