


TOWNSHIP N° 12 NORTH, RANGE N° 31 EAST, OF THE MOUNT DIABLO MERIDIAN, NEVADA.

T.13N., R.30E.

Sec.36

---EAST on blank line - 239.52 Chs---

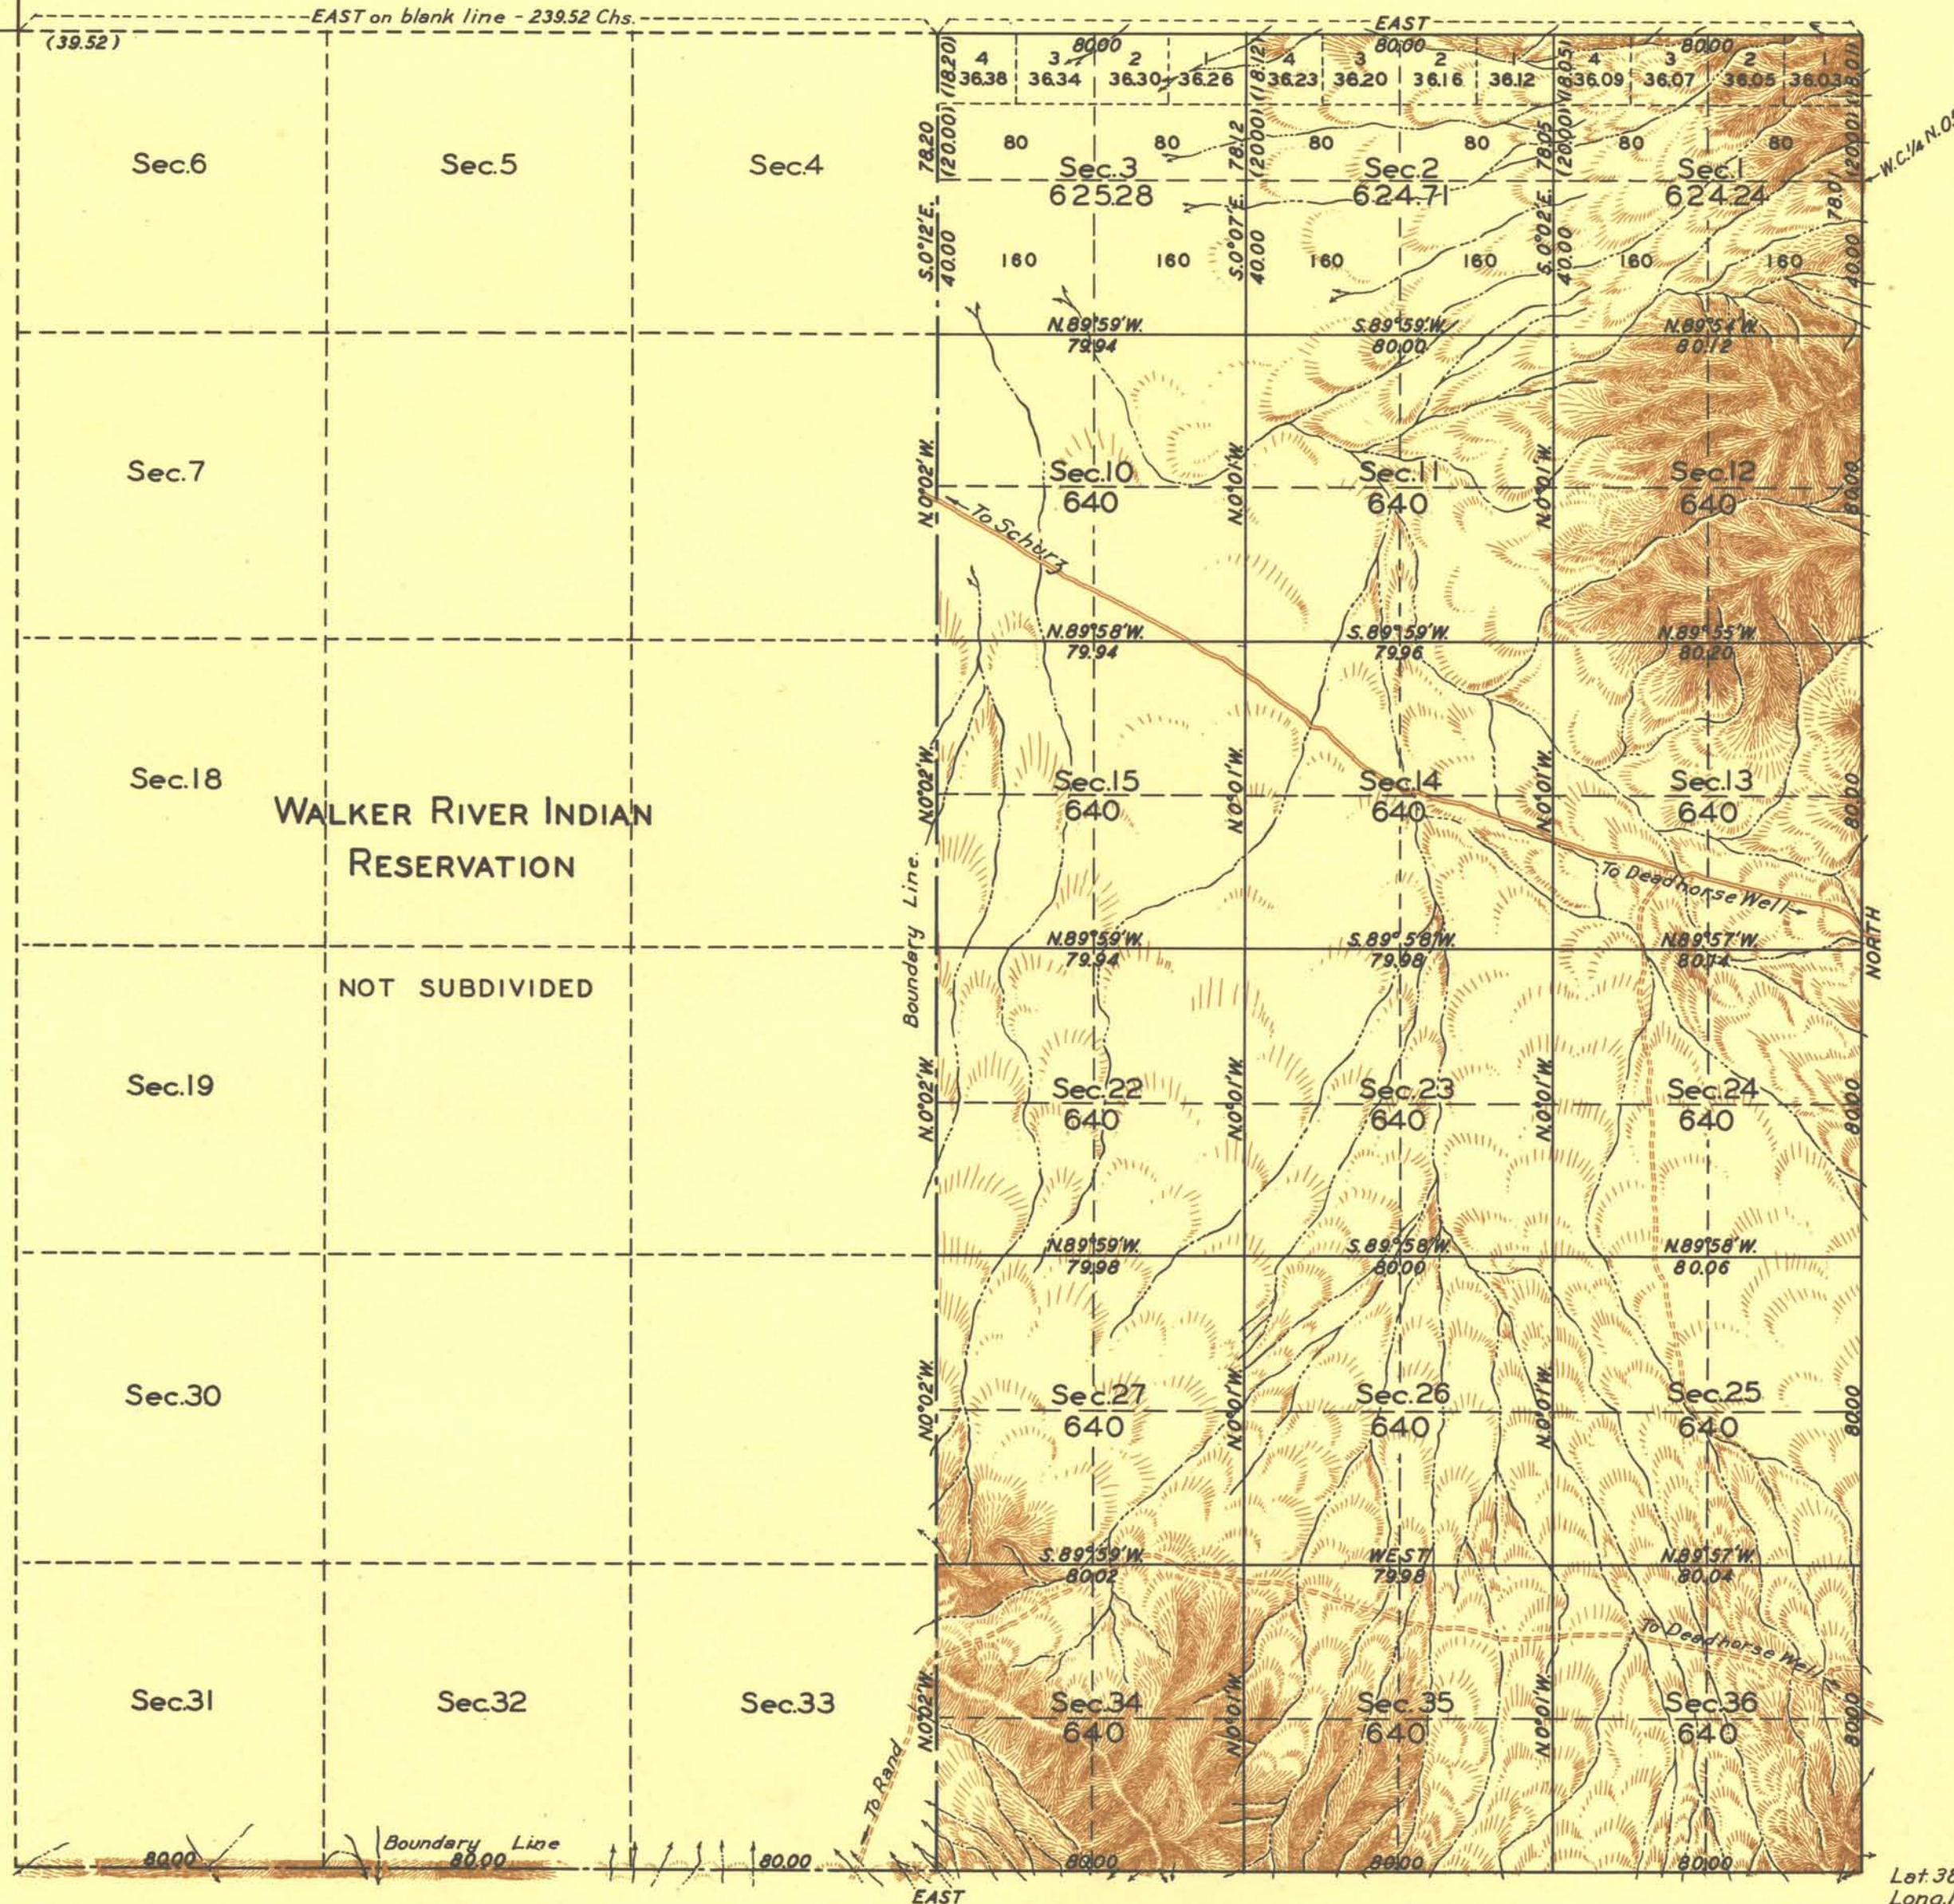

105 0 10 20 40 80
Scale: 40 Chains to an Inch

Area surveyed 11,474.23 Acres.

LINES DESIGNATED	BY WHOM SURVEYED	GROUP		MILEAGE MLS. CHS.	WHEN SURVEYED	
		Nº	DATE		BEGUN	COMPLETED
Ext. N.S.&E. bdrs.	C.S. Swanholm-USCE	181	Dec. 20, 1933	14 78.01	Oct. 14, 1936	Nov. 5, 1936
Subdivisional.	R.F. Gunn, H. Westfall,			32 74.67		
Connections.	C. Devine, C. Pettengill, & S. Ackerman-Translmen			2 79.52		

T.H.D.

Office of Supervisor of Surveys
Denver, Colorado, March 13, 1937
The above plat of Township No. 12 North, Range No. 31
East, of the Mount Diablo Meridian, Nevada, is strictly
conformable to the field notes of the survey thereof
which have been examined and approved.

Orlando J. Simon
Supervisor of Surveys.

UNITED STATES
DEPARTMENT OF THE INTERIOR
GENERAL LAND OFFICE

Washington, D.C., January 21, 1938
The survey represented by this plat
having been correctly executed in accordance
with the requirements of law and the regulations
of this office, is hereby accepted.

Arthur Little Hump
Assistant Commissioner.

0795

T.12 N., R.31 E.

Feb 6/38