
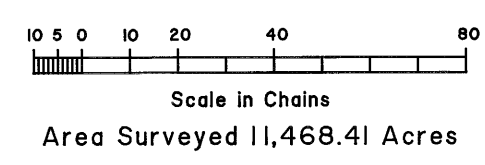
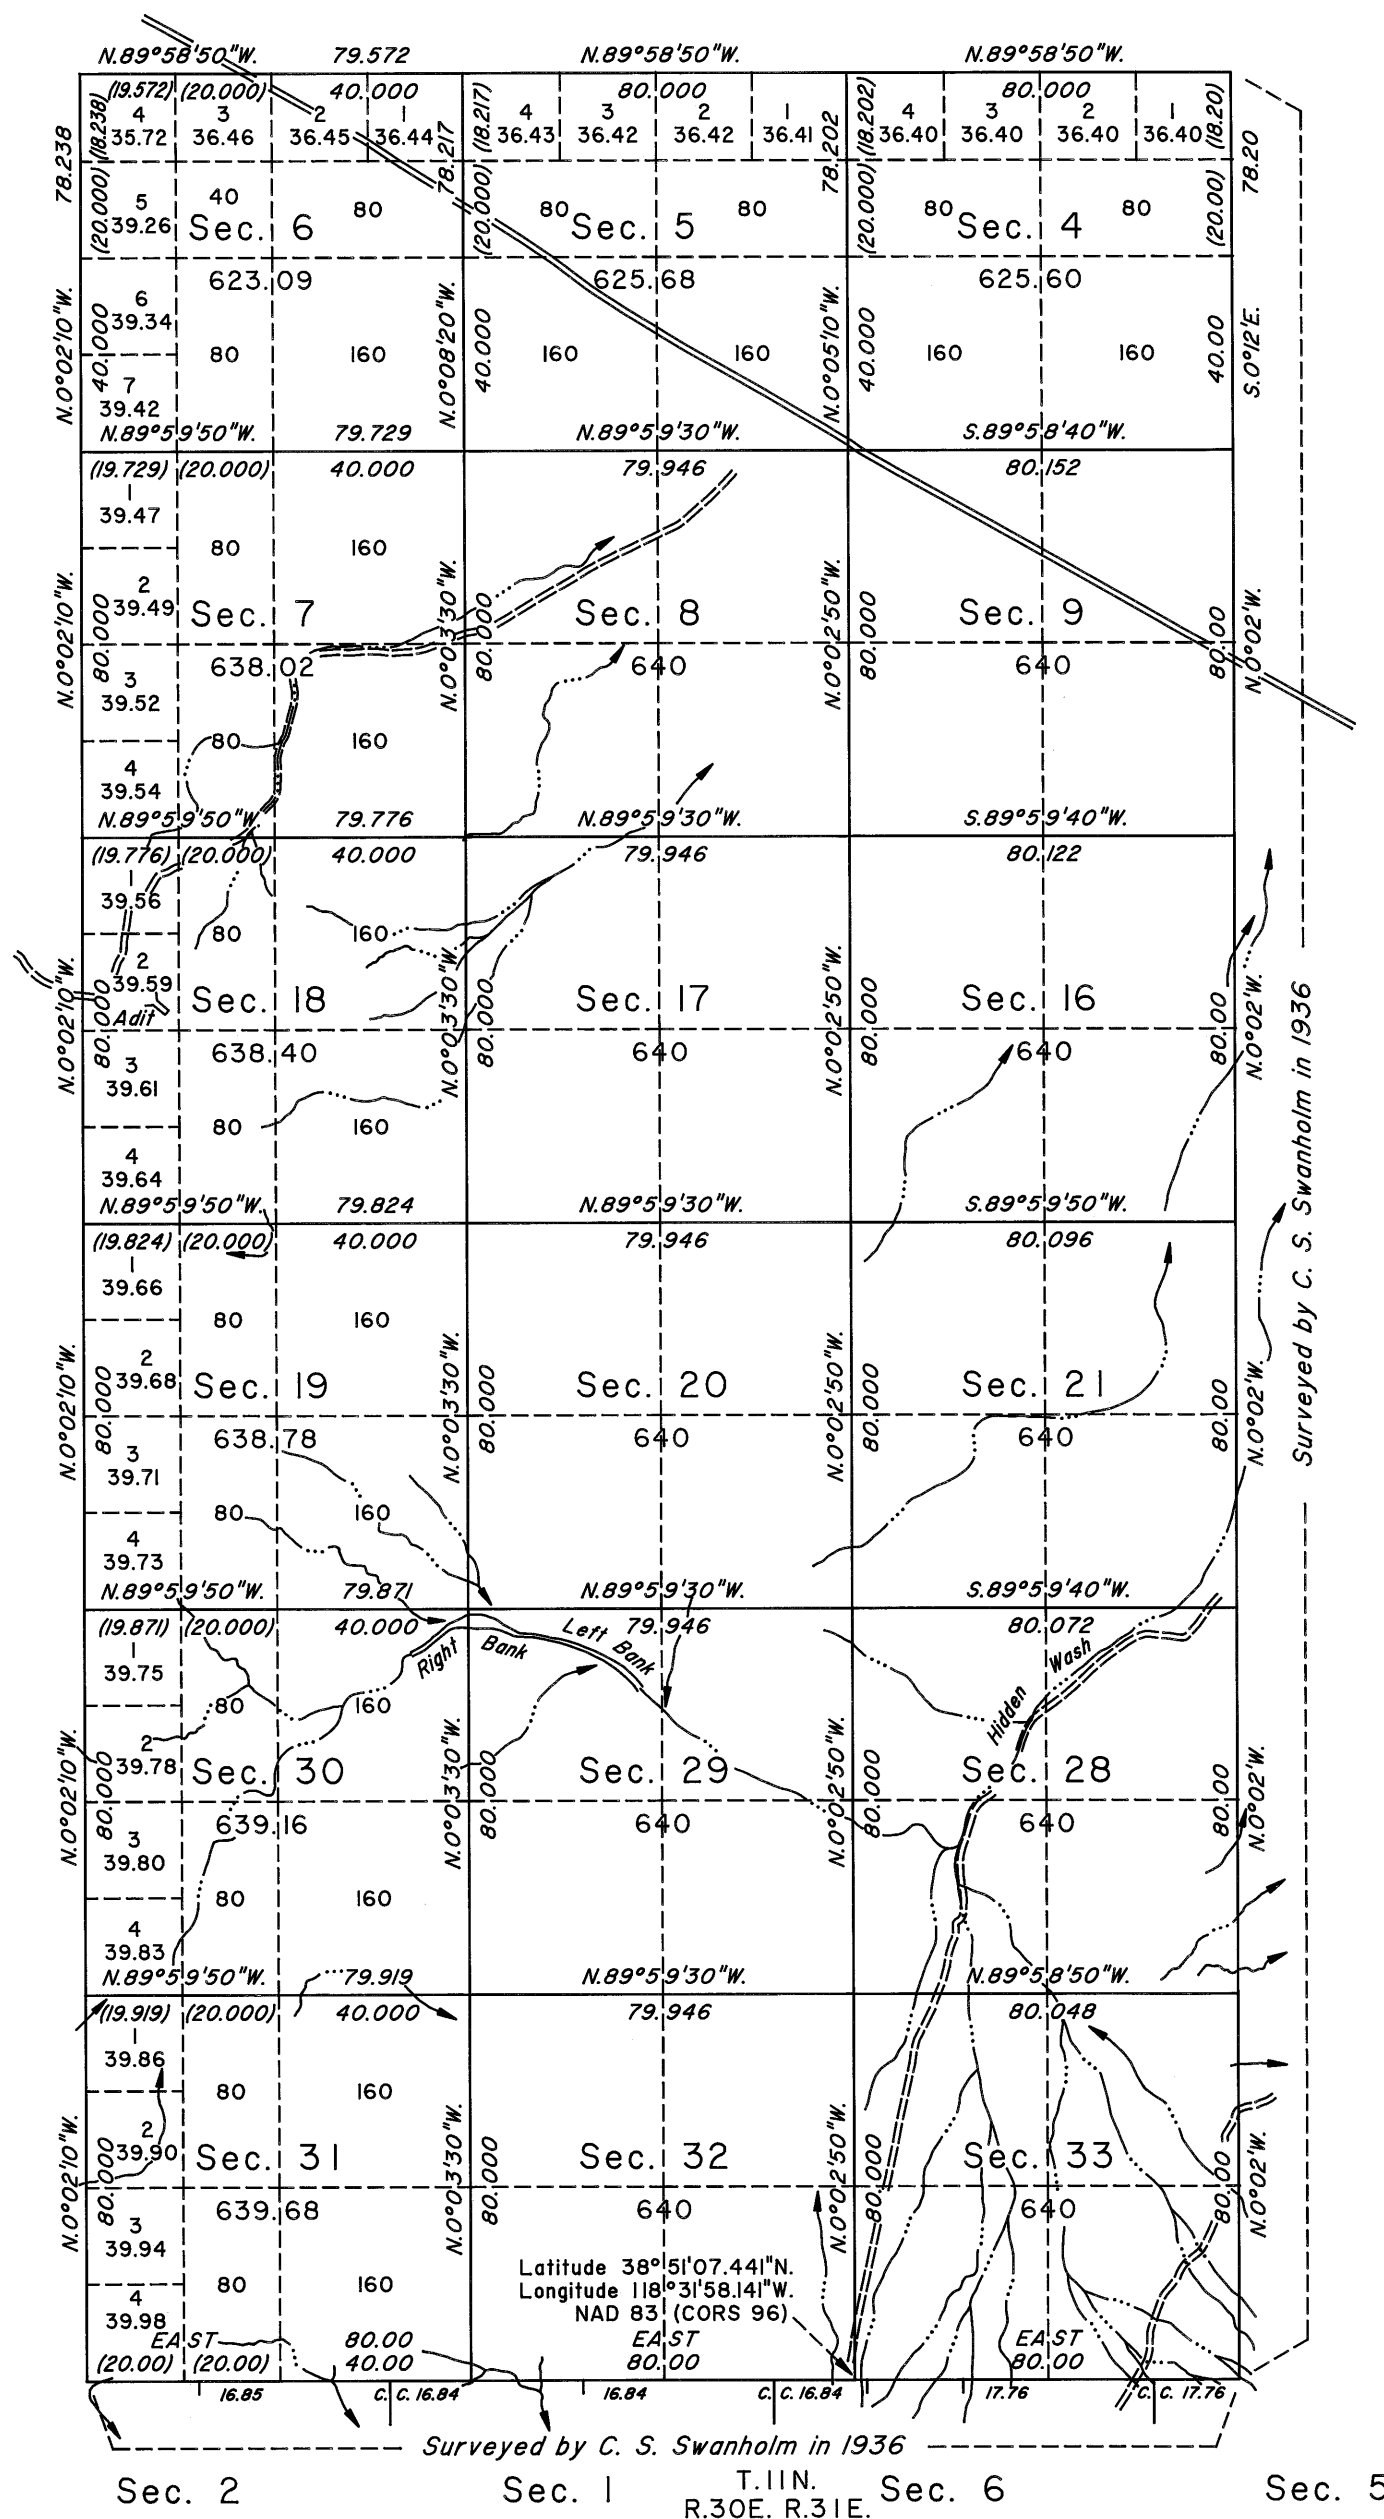


TOWNSHIP 12 NORTH, RANGE 31 EAST, OF THE MOUNT DIABLO MERIDIAN, NEVADA

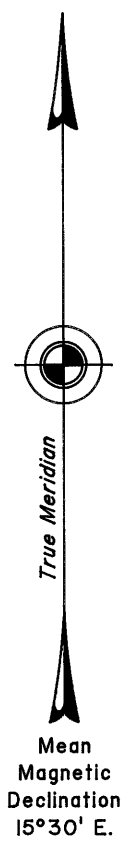

A history of surveys is contained in the field notes.

This plat represents the survey of the west boundary, a portion of the north boundary and a portion of the subdivisional lines of Township 12 North, Range 31 East, Mount Diablo Meridian, Nevada.

Survey executed by David J. Clark, Cadastral Surveyor, and Mark G. Petrosine, Surveying Technician, beginning August 6, 2008, and completed September 7, 2008, pursuant to Special Instructions dated May 30, 2008, for Group No. 865, Nevada.

Surveyed by

C. S. Swanholm

in 1936

UNITED STATES DEPARTMENT OF THE INTERIOR
BUREAU OF LAND MANAGEMENT

Reno, Nevada October 1, 2009

This plat is strictly conformable to the approved field notes, and the survey, having been correctly executed in accordance with the requirements of law and the regulations of this Bureau, is hereby accepted.

For the Director

David J. Clark

Acting Chief Cadastral Surveyor, Nevada

T.12N., R.31E., M.D.M.