


TOWNSHIP N° 12 NORTH, RANGE N° 32 EAST, OF THE MOUNT DIABLO MERIDIAN, NEVADA.

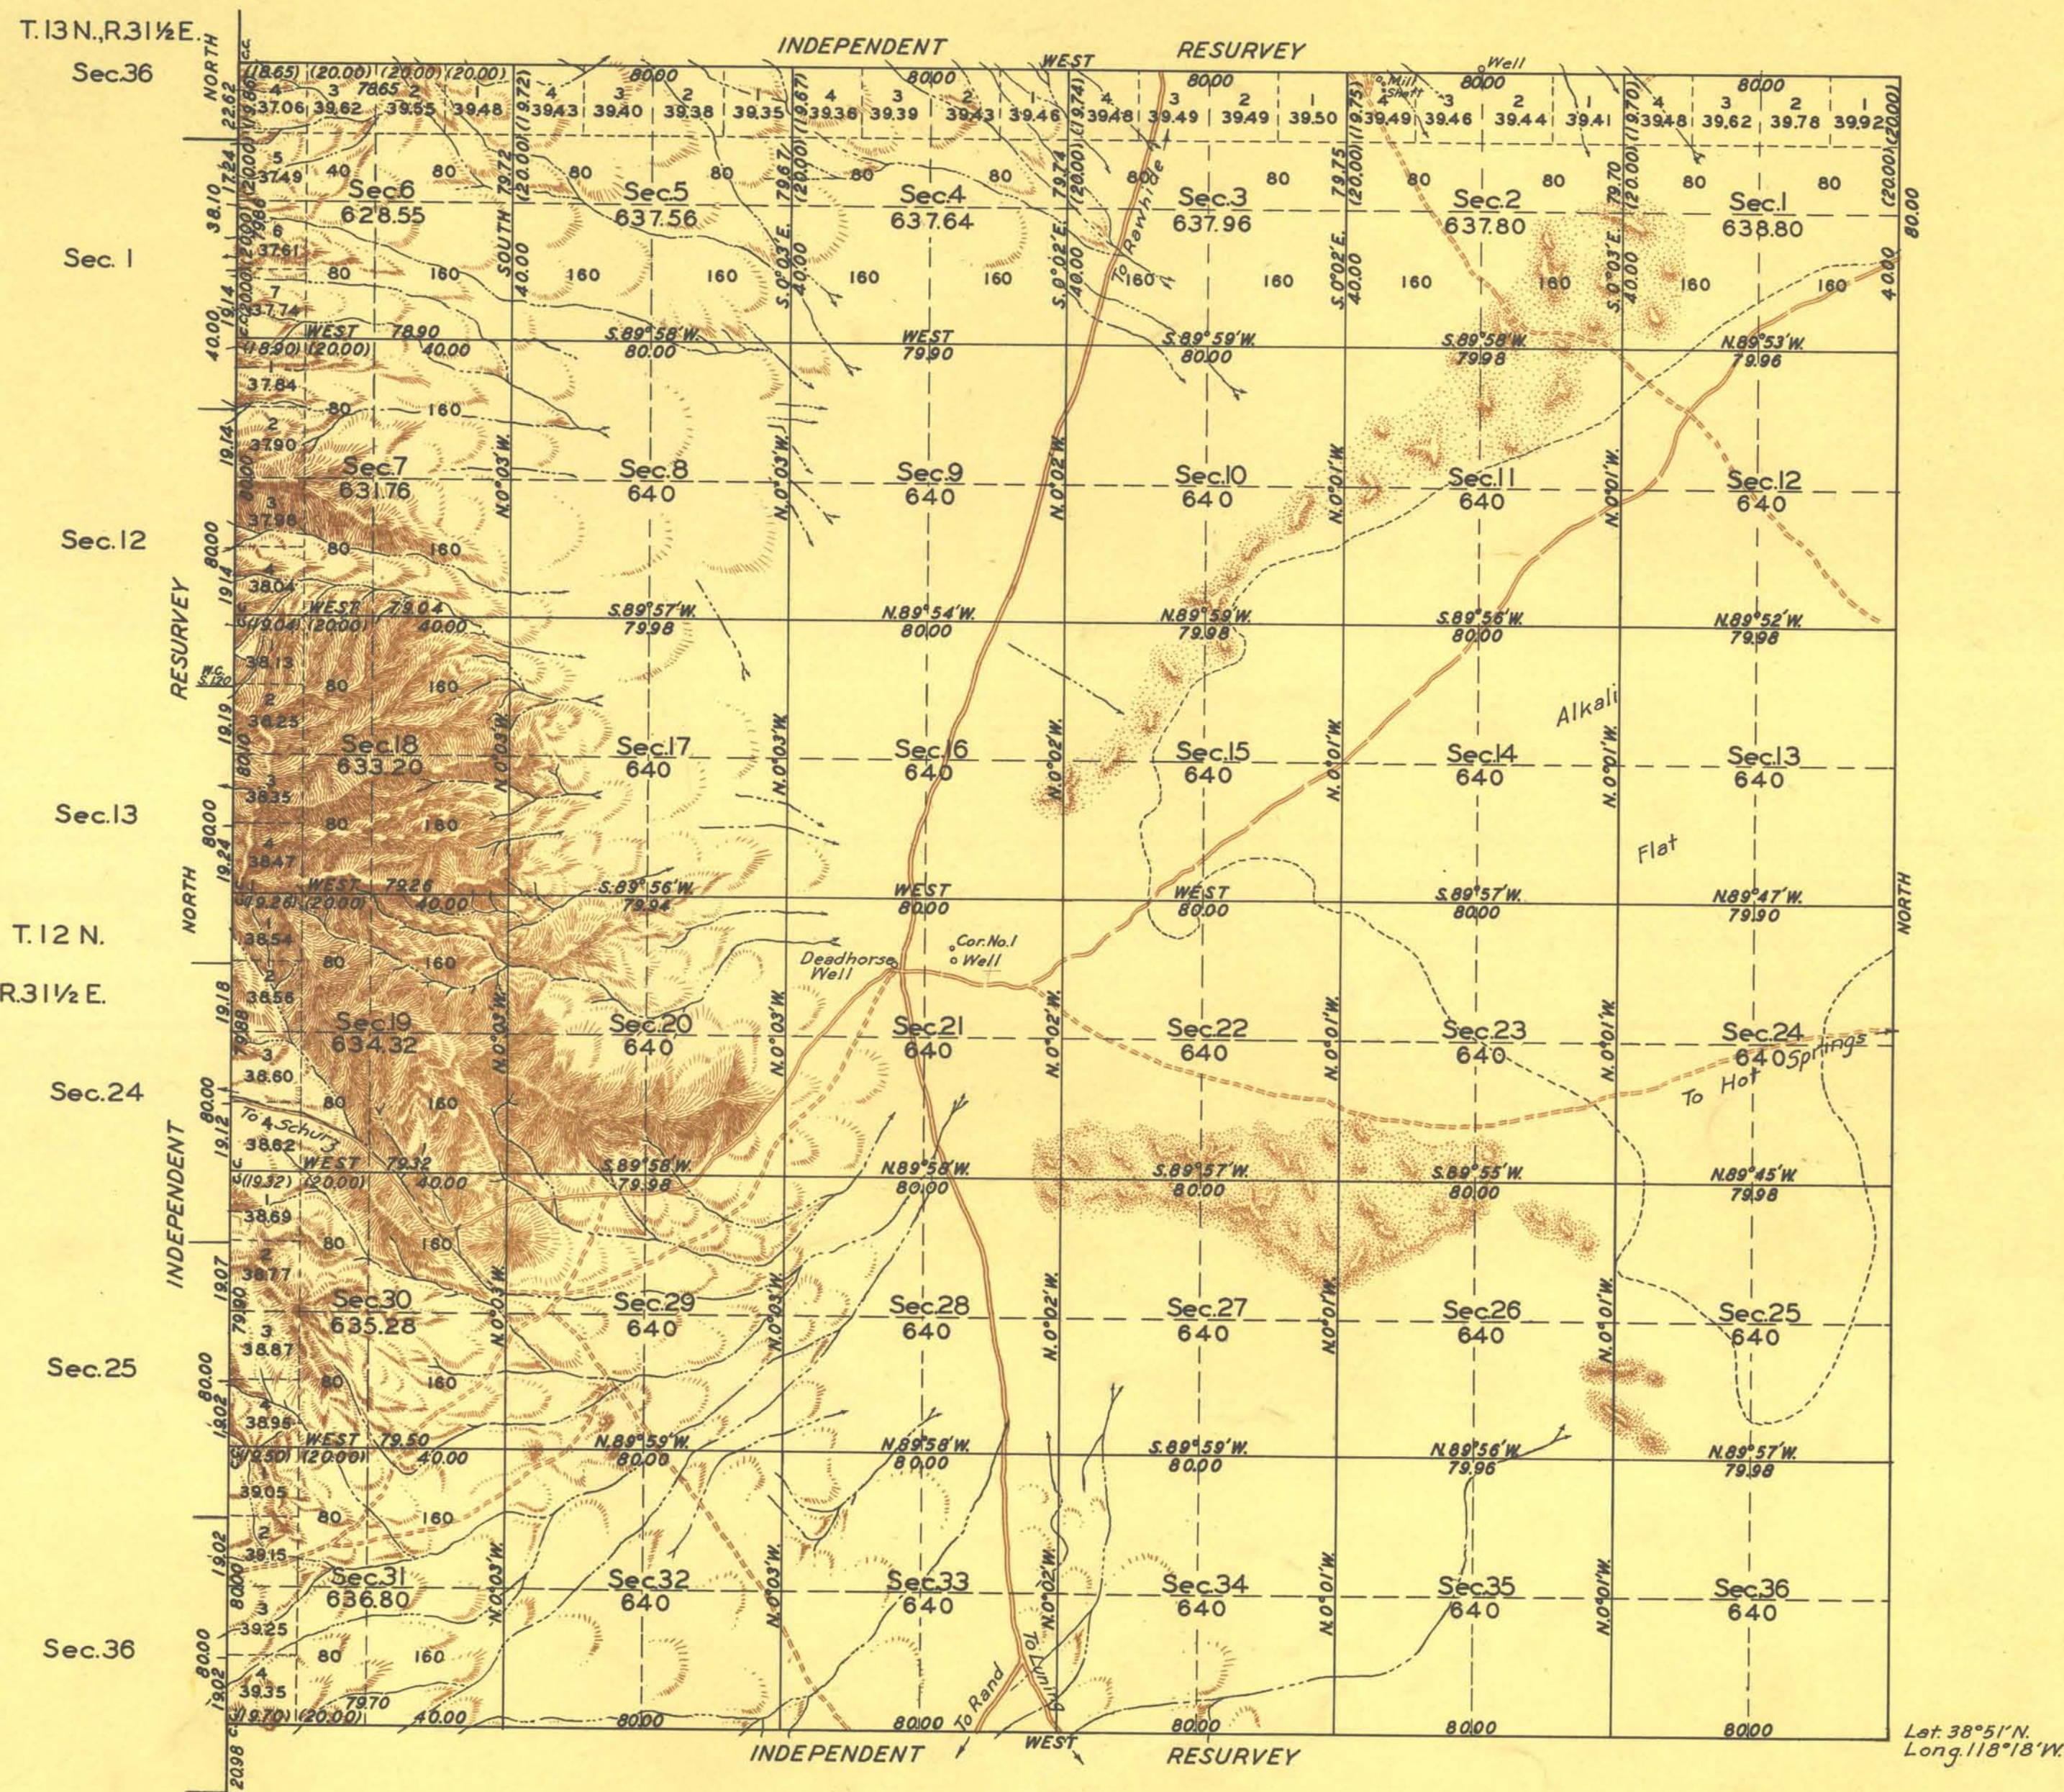

Scale: 40 Chains to an Inch.

Area surveyed, 22,989.67 Acres.

LINES DESIGNATED	BY WHOM SURVEYED	GROUP		MILEAGE		WHEN SURVEYED	
		N°	DATE	MLS.	CHS.	BEGUN	COMPLETED
Ext. N.S. & W. bdrs.	T. K. Stewart	(Cont)				1884	1884
Ext. E. bdy.-Ind. Res.	W. H. Good, U.S. Transitman	85				1921	1921
Ext. N.S. & W. bdrs.-Ind. Res.	C. S. Swanholm, U.S.C.E.	181	Dec. 20, 1933	17	78.09	Oct. 2, 1936	Nov. 20, 1936
Subdivisional Connections.	H. I. Rossolo, C. Pettengill, & R. F. Guinn - Transitmen			59	74.12		
				3	12.10		

Compt. A.R.S. Plats T.H.D.

Office of the Supervisor of Surveys

Denver, Colorado, March 25, 1937

The above plat of Township No. 12 North, Range No. 32 East of the Mount Diablo Meridian, Nevada is strictly conformable to the field notes of the survey thereof which have been examined and approved.

Supervisor of Surveys.

UNITED STATES
DEPARTMENT OF THE INTERIOR
GENERAL LAND OFFICE

Washington, D.C., Jan. 25, 1938

The survey represented by this plat having been correctly executed in accordance with the requirements of law and the regulations of this office, is hereby accepted.

Assistant Commissioner