


TOWNSHIP N^o 12 NORTH RANGE N^o 38 EAST MOUNT DIABLO MERIDIAN

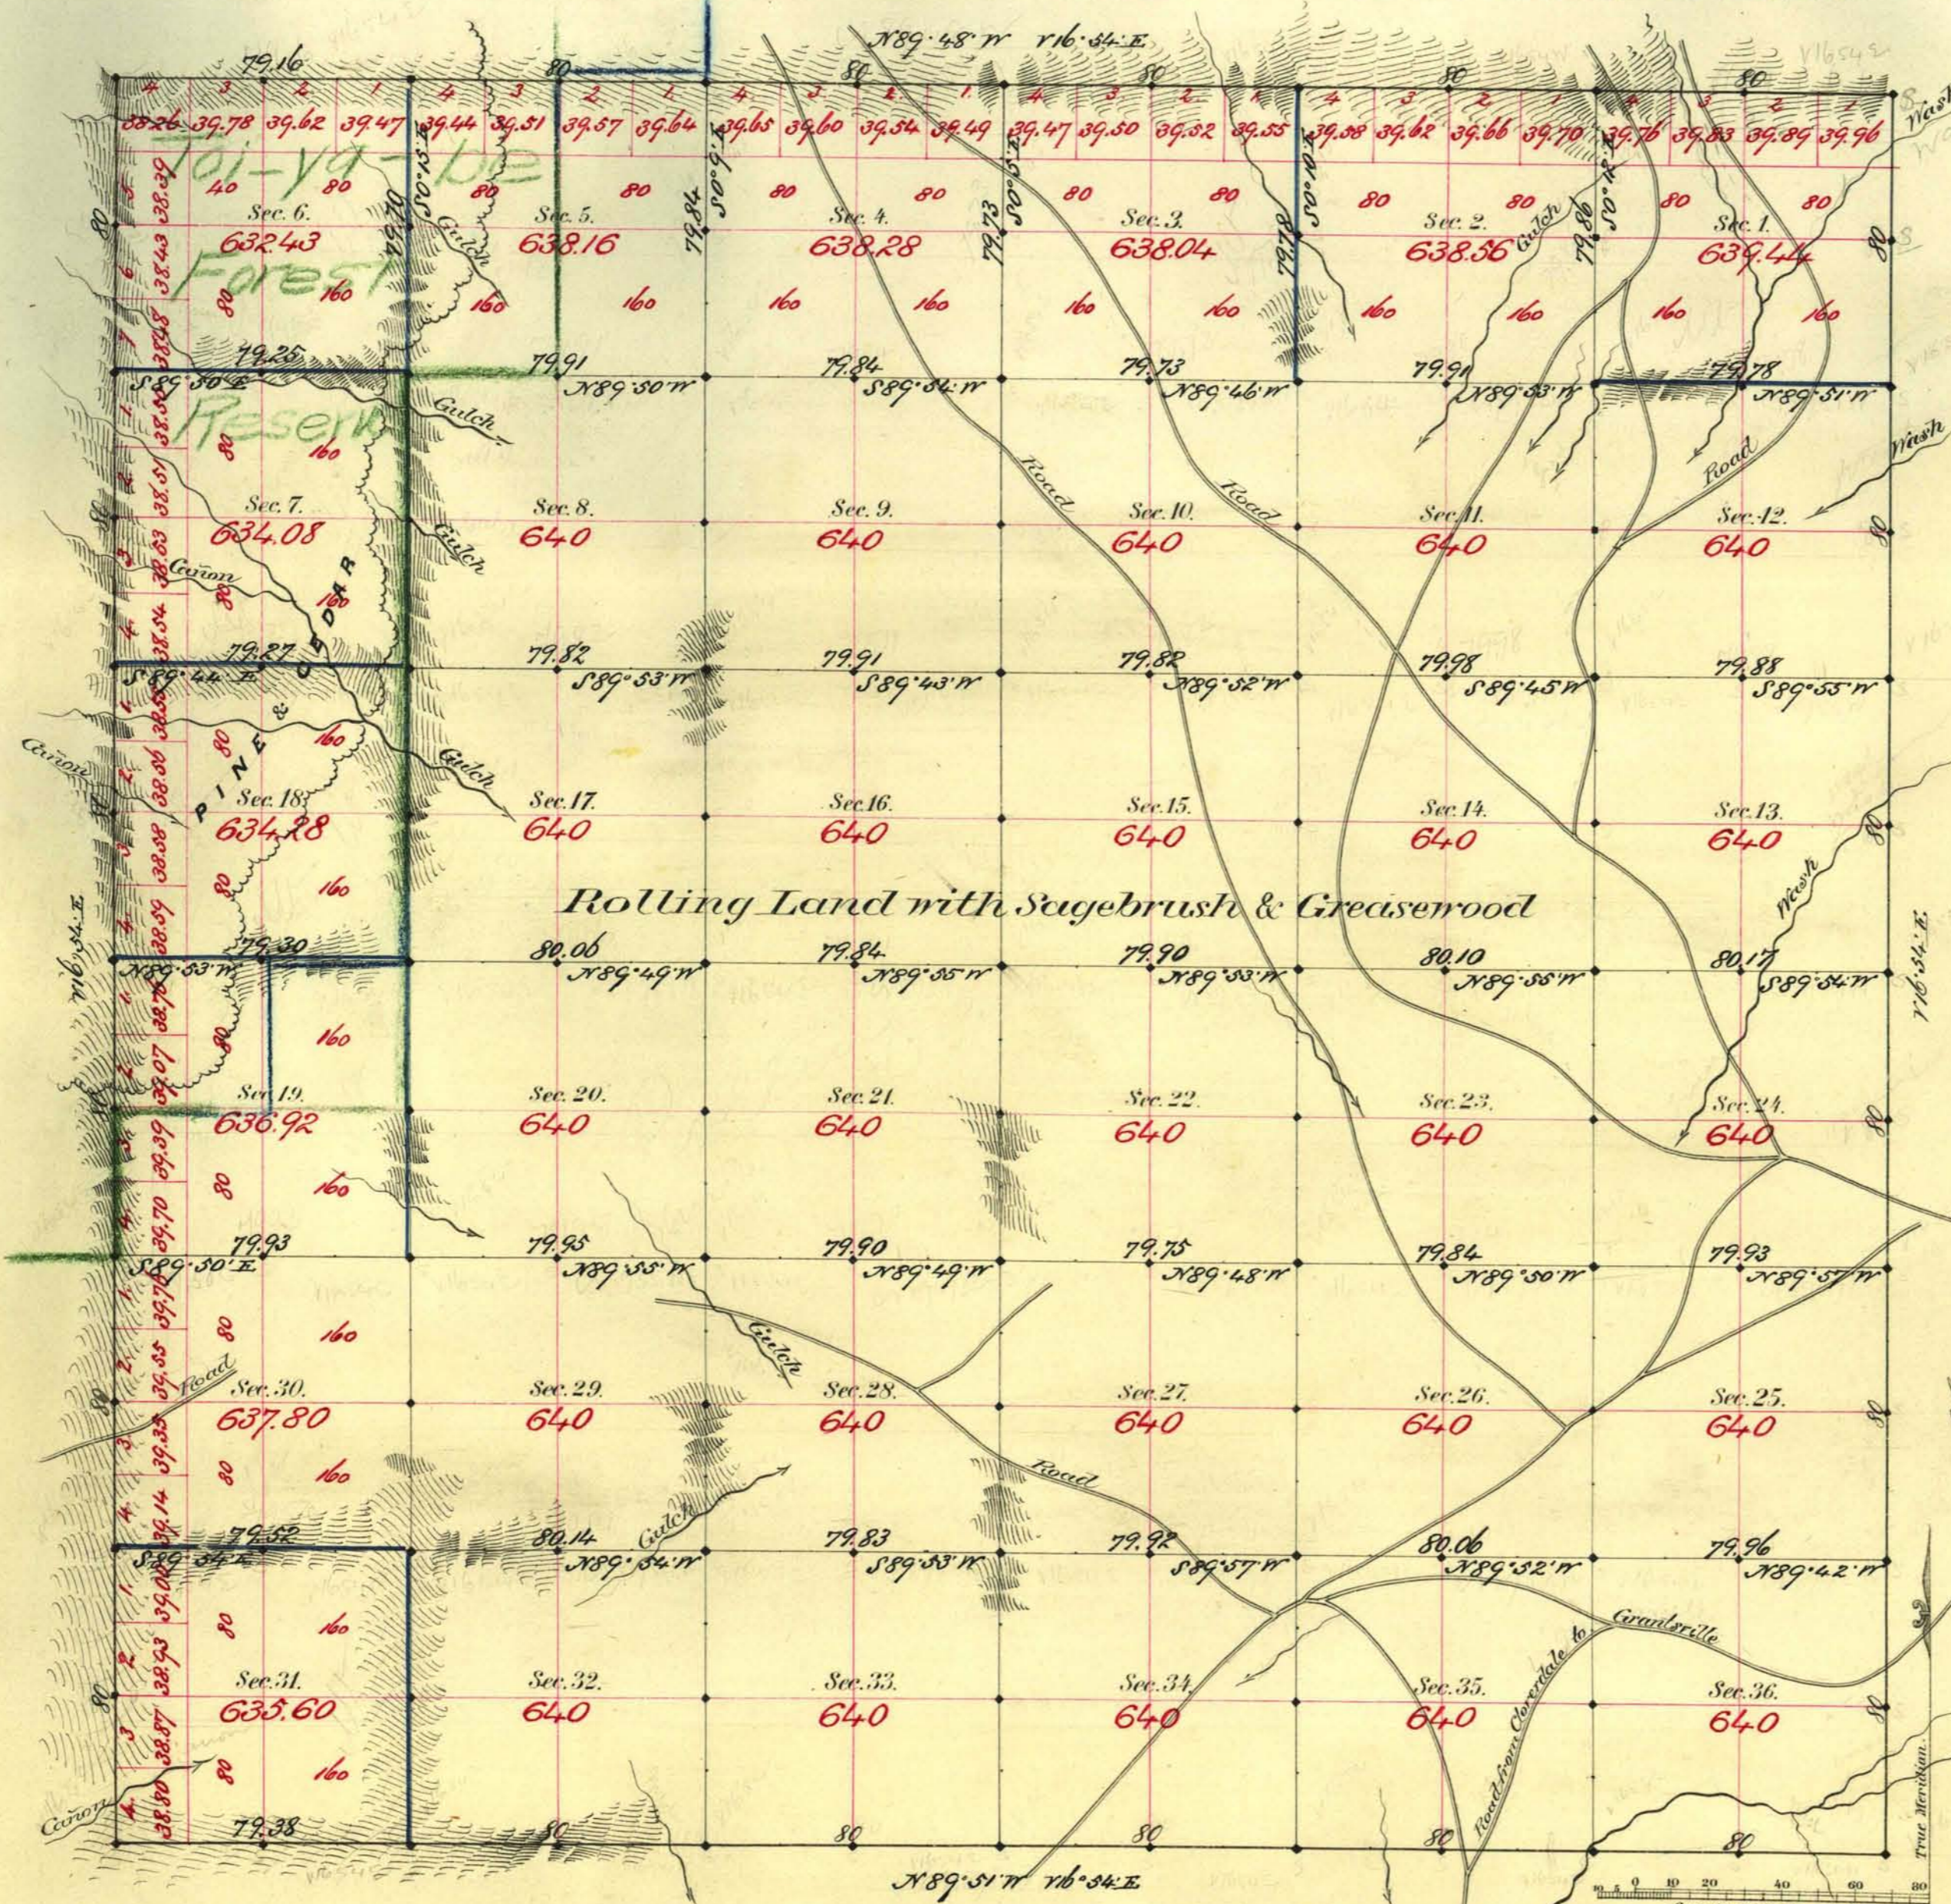

Aggregate Area of Public Land Surveyed 23,003.89 Ac.

Commenced February 23rd 1881
Completed March 1st " "

Subdivisions run with variations of 10 5/16' East

Survey Designated	By Whom Surveyed	Date of Contract	Amount of Surveys	When Surveyed	3 rd Cor.
Homestead lines	Robert Deane	Nov. 22 nd 1880	233 - 0 1/2 - 18 1/2	1881	104
Subdivisions Black & Blue	"	"	48 - 77 - 31	"	"
"	"	"	10 - 75 - 60	"	"

The above Map of Township N. 12 North of Range N. 38 East Mt. Diablo Meridian is strictly conformable to the field notes of the survey thereof on file in this Office, which have been examined and approved.

Surveyor General's Office,
Virginia City Nev.
April 6th 1881

C. S. Davis
Sur. Gen. Nev.

A. L. Bancroft & Co. Lith. S. F.