


ORIGINAL

OFFICIALLY FILED
NEVADA STATE OFFICE
10:00 AM NOV 23, 1981

TOWNSHIP 12 NORTH, RANGE 46 EAST, OF THE MOUNT DIABLO MERIDIAN, NEVADA
DEPENDENT RESURVEY

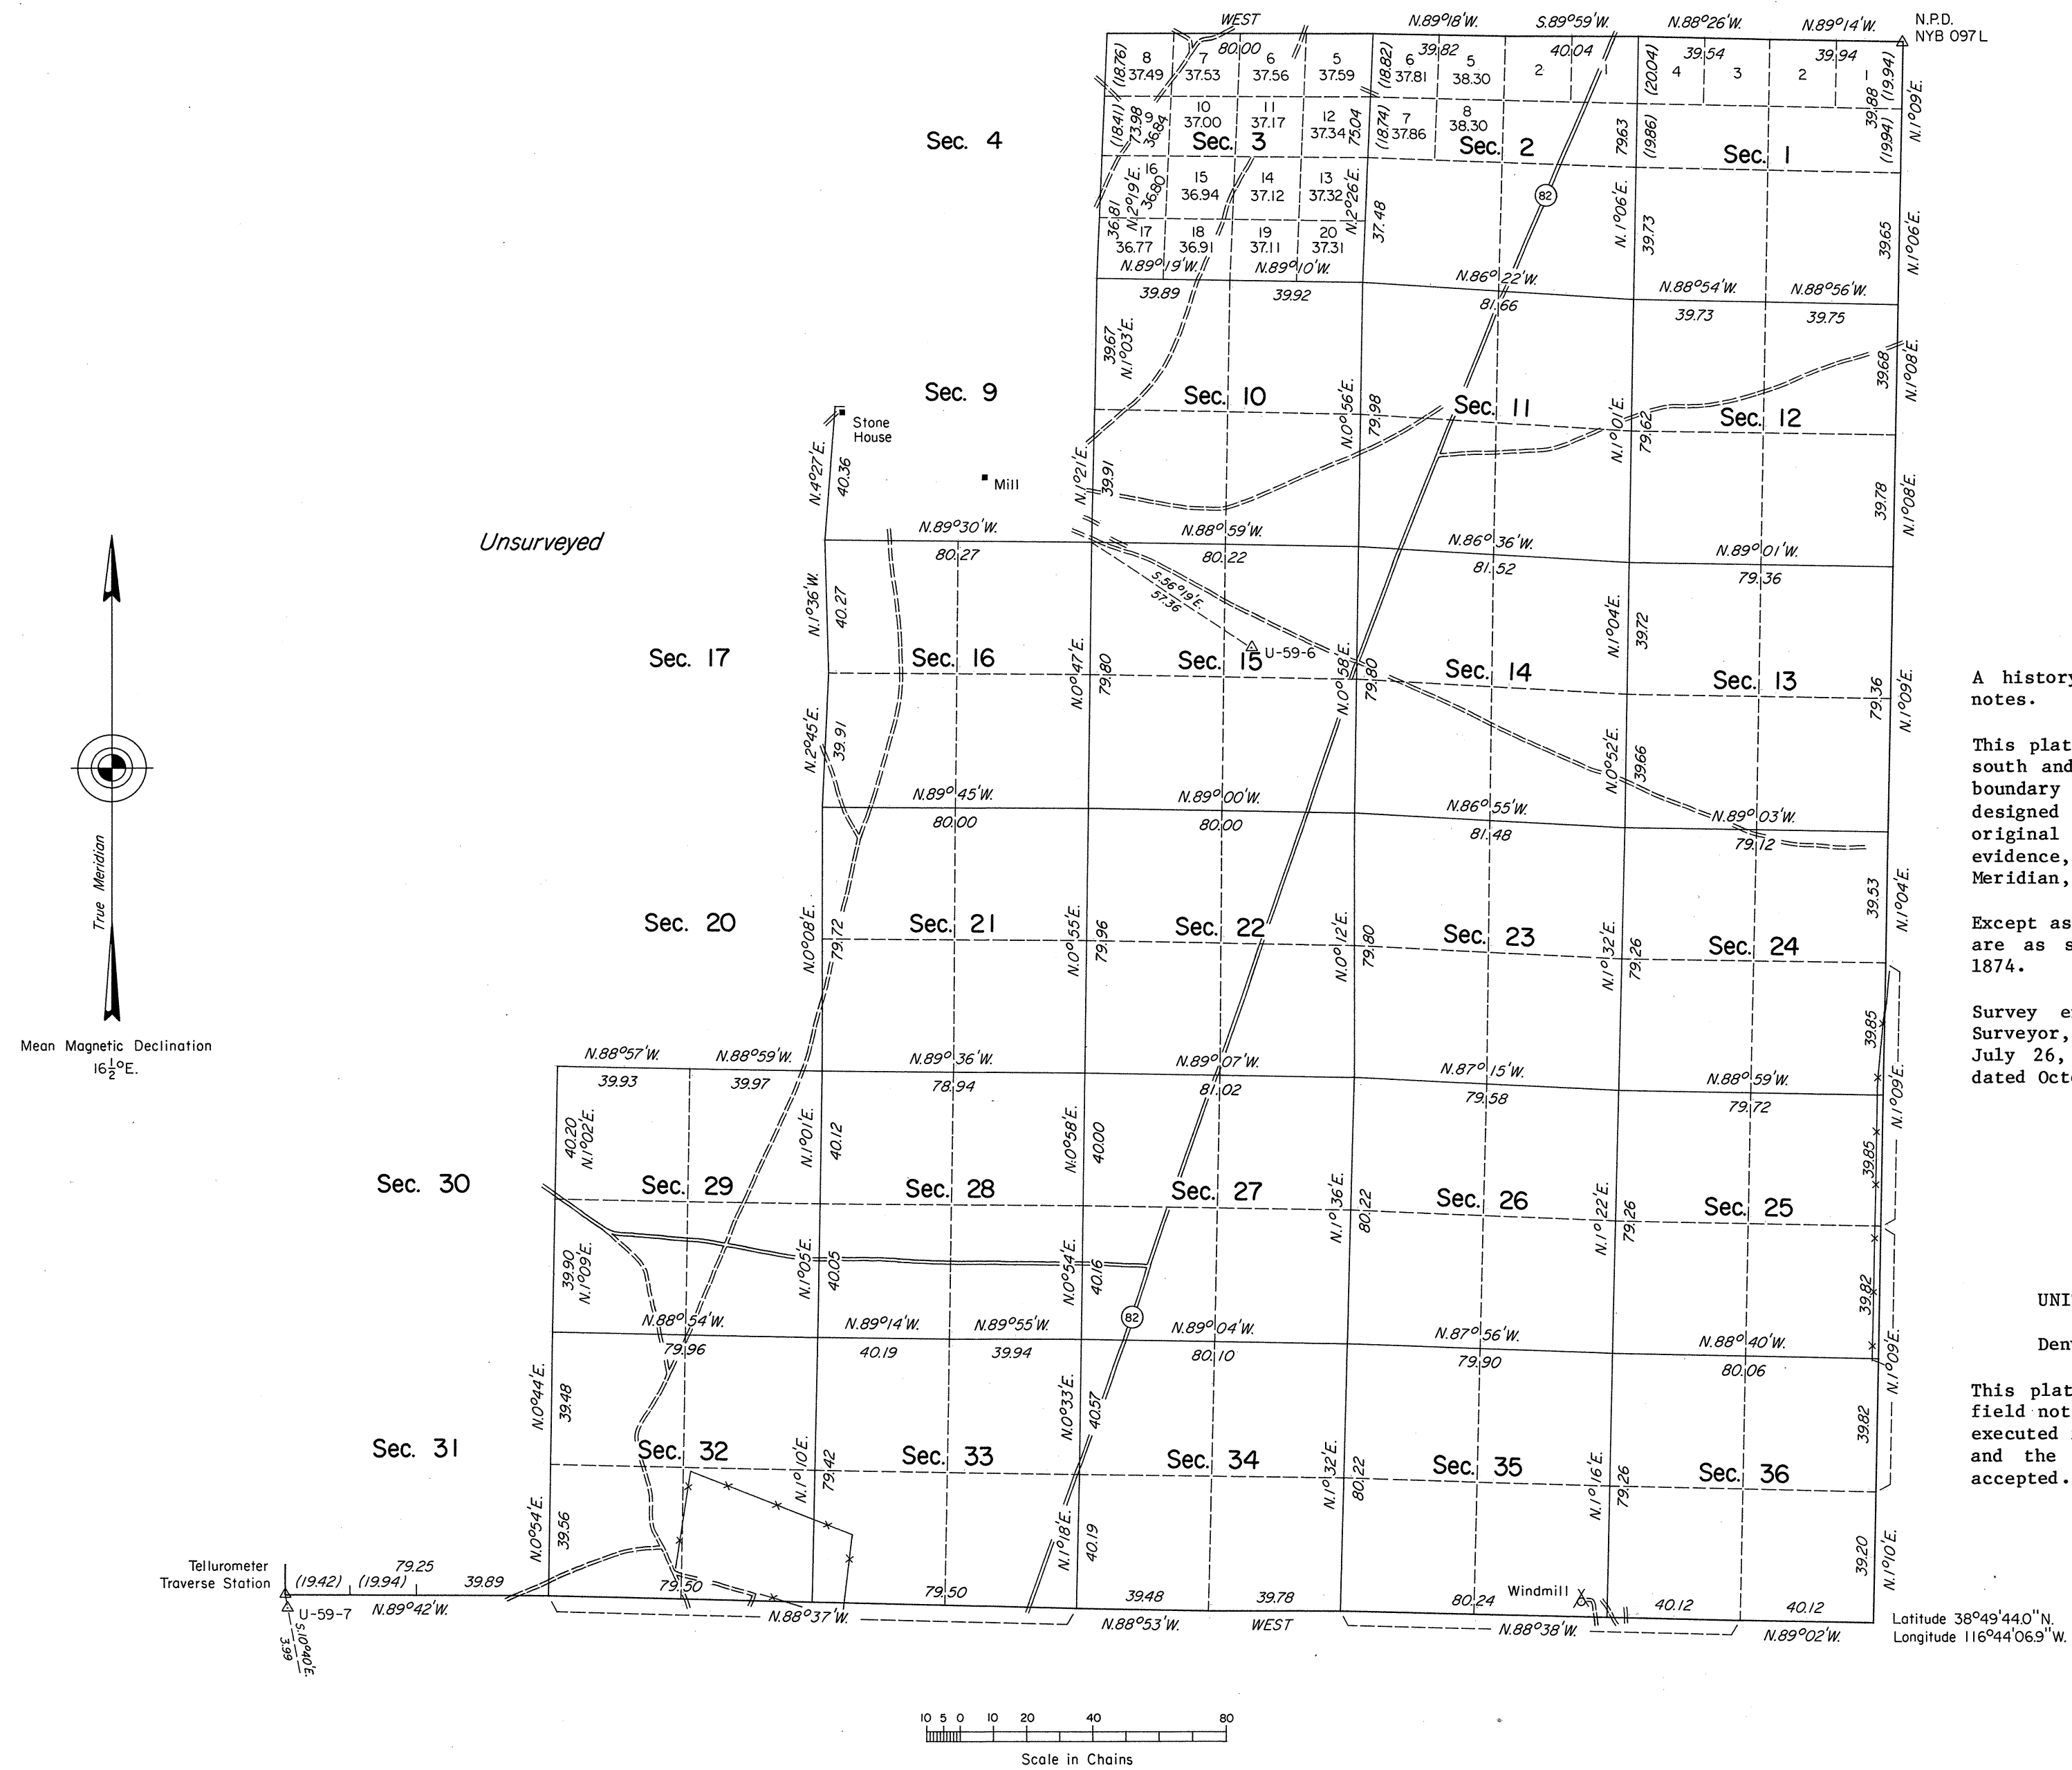

A history of surveys is contained in the field notes.

This plat represents the dependent resurvey of the south and east boundaries, a portion of the north boundary and a portion of the subdivisional lines designed to restore the corners in their true original locations according to the best available evidence, T. 12 N., R. 46 E., Mount Diablo Meridian, Nevada.

Except as indicated hereon, the lottings and areas are as shown on the plat approved December 16, 1874.

Survey executed by Robert A. Pratt, Cadastral Surveyor, beginning April 19, 1979, and completed July 26, 1979, pursuant to Special Instructions dated October 17, 1978, for Group No. 569, Nevada.

UNITED STATES DEPARTMENT OF THE INTERIOR
BUREAU OF LAND MANAGEMENT
Denver, Colorado November 3, 1981

This plat is strictly conformable to the approved field notes, and the survey, having been correctly executed in accordance with the requirements of law and the regulations of this Bureau, is hereby accepted.

For the Director

Harry T. Orrath

Acting Chief, Cadastral Survey
Examination and Approval Staff