


TOWNSHIP 12 NORTH, RANGE 47 EAST, OF THE MOUNT DIABLO MERIDIAN, NEVADA
DEPENDENT RESURVEY

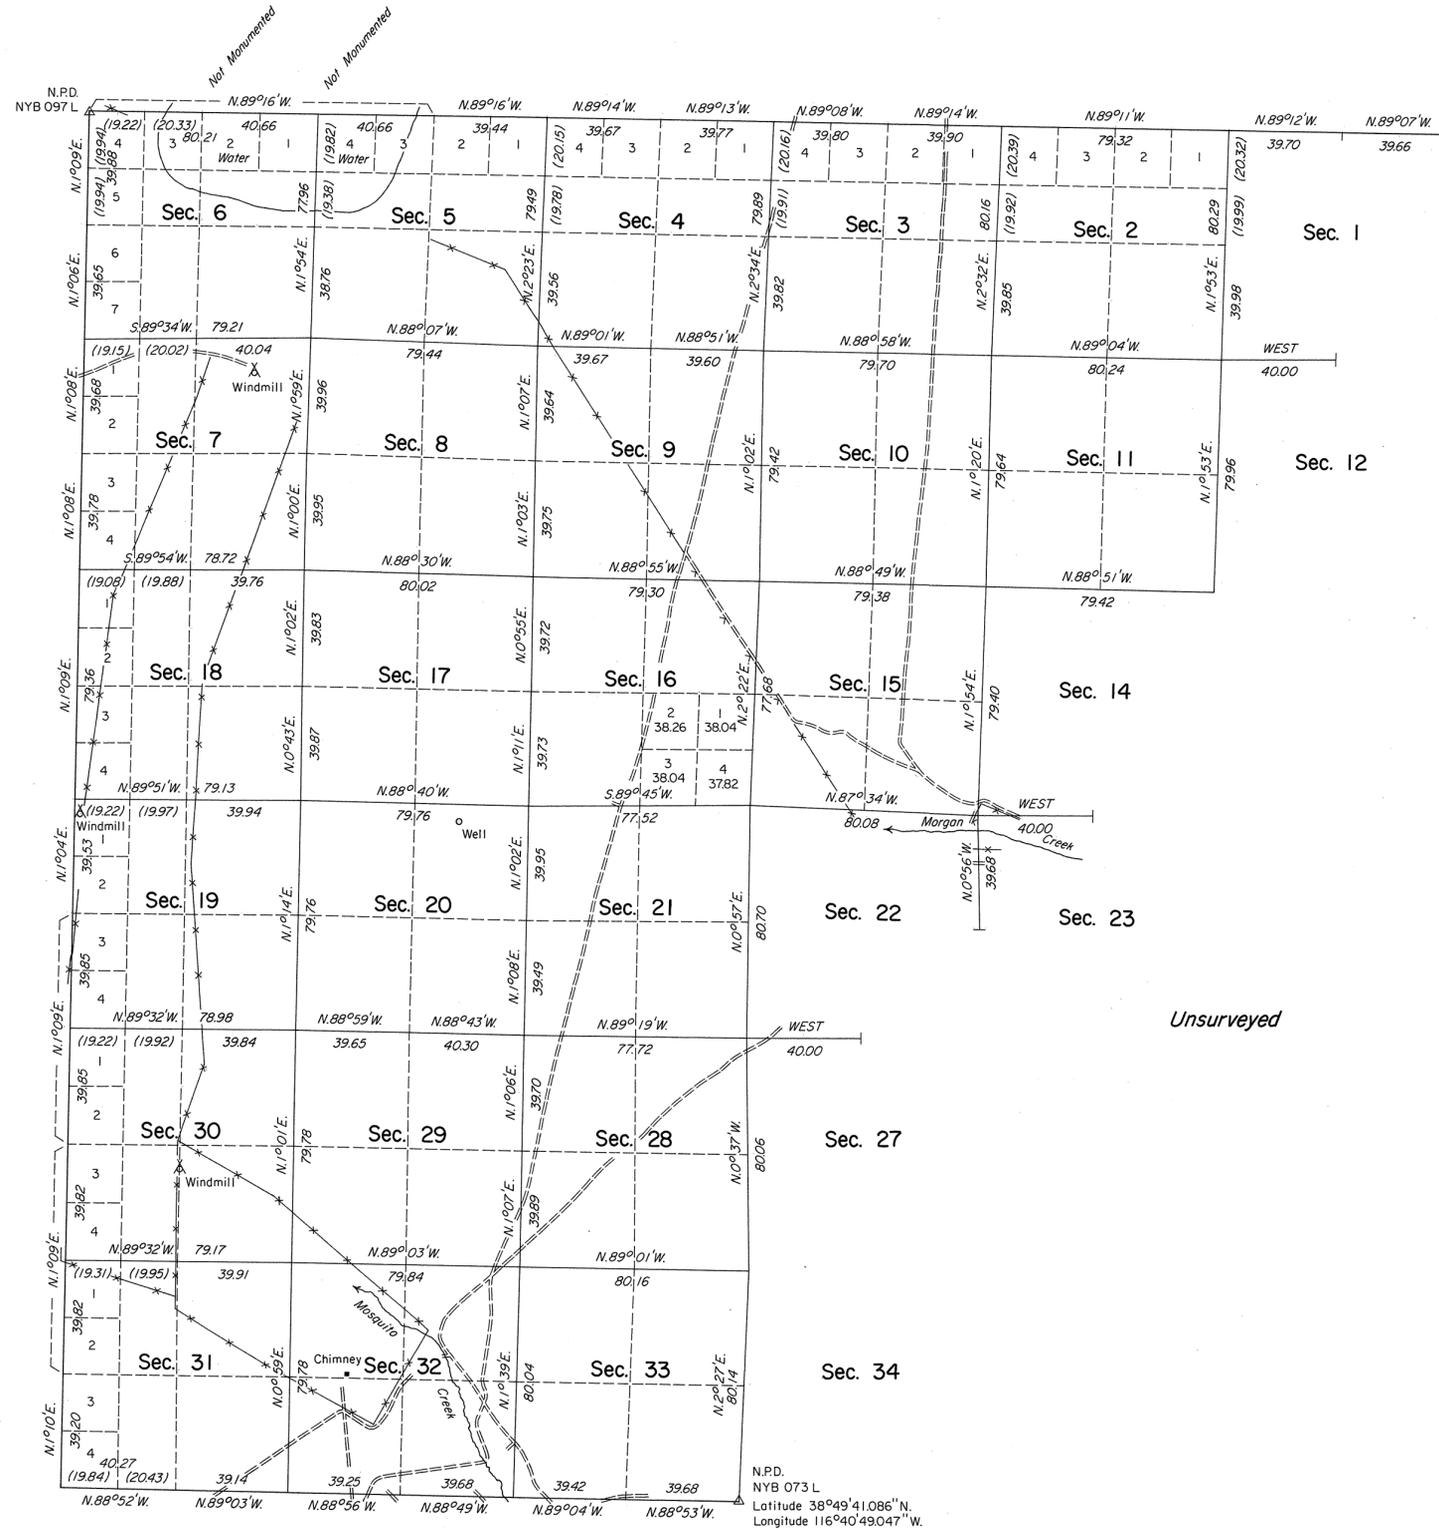

A history of surveys is contained in the field notes.

The dependent resurvey of the west boundary was executed concurrently under T. 12 N., R. 46 E., of this same group.

This plat represents the dependent resurvey of the north boundary, a portion of the south boundary, and a portion of the subdivisional lines designed to restore the corners in their true original locations according to the best available evidence, T. 12 N., R. 47 E., Mount Diablo Meridian, Nevada.

Except as indicated hereon, the lottings and areas are as shown on the plat approved December 16, 1874.

Survey executed by Robert A. Pratt, Cadastral Surveyor, beginning April 23, 1979, and completed September 28, 1979, pursuant to Special Instructions dated October 17, 1978, for Group No. 569, Nevada.

UNITED STATES DEPARTMENT OF THE INTERIOR
BUREAU OF LAND MANAGEMENT
Denver, Colorado November 3, 1981

This plat is strictly conformable to the approved field notes, and the survey, having been correctly executed in accordance with the requirements of law and the regulations of this Bureau, is hereby accepted.

For the Director

Ray T. Pratt

Acting Chief, Cadastral Survey
Examination and Approval Staff

