


# TOWNSHIP N° 12 NORTH, RANGE N° 49 EAST, OF THE MOUNT DIABLO MERIDIAN, NEVADA.

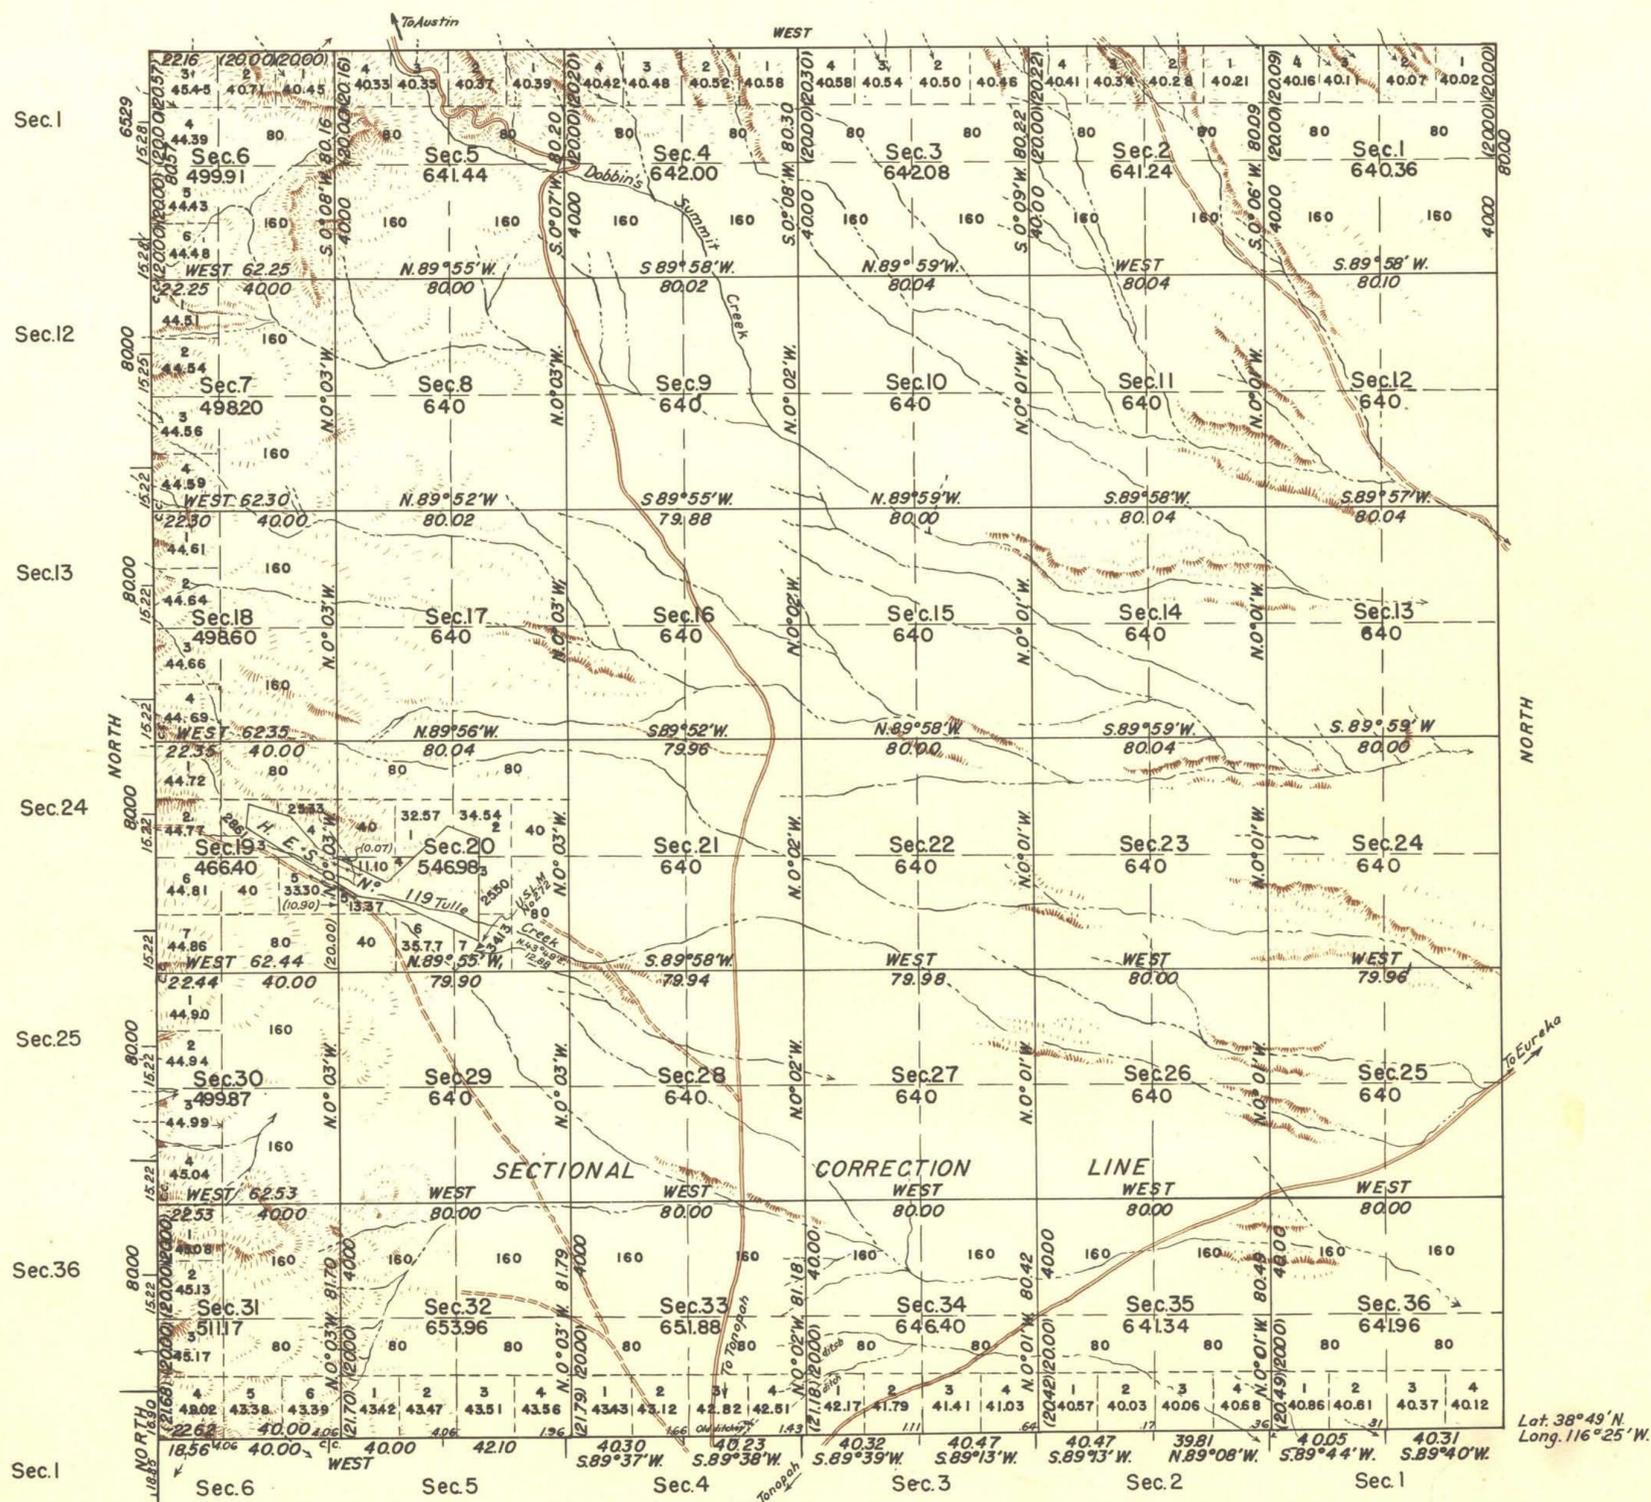

Scale: 40 Chains to an Inch  
 Area Surveyed, 22,123.79 Acres  
 H.E.S. No. 119, 133.09 "  
 Total Area, 22,256.88 "

LINES DESIGNATED	BY WHOM SURVEYED	GROUP		MILEAGE		WHEN SURVEYED	
		Nº	DATE	MLS.	CHS.	BEGUN	COMPLETED
Exterior, E.bdy. N, S & W. bdrs.	Edw. R. Bunbury Emil Voigt	244	April 5, 1938	17	4651	July 20, 1938	Aug. 11, 1938
Subdivisional	J. Glenn Dyer	"	"	58	7842	"	"
Miscellaneous	Robert Becker	"	"	2	4403	"	"

OFFICE OF SUPERVISOR OF SURVEYS  
 DENVER, COLORADO, SEPT. 6, 1940.  
 THE ABOVE PLAT OF TOWNSHIP NO. 12 NORTH, RANGE  
 NO. 49 EAST OF THE MOUNT DIABLO MERIDIAN, NEVADA  
 IS STRICTLY CONFORMABLE TO THE FIELD NOTES OF THE  
 SURVEY THEREOF WHICH HAVE BEEN EXAMINED AND  
 APPROVED.

*Donald P. Parnon*  
 SUPERVISOR OF SURVEYS

UNITED STATES  
 DEPARTMENT OF THE INTERIOR  
 GENERAL LAND OFFICE  
 WASHINGTON D.C. MAY 7, 1941.  
 THE SURVEY REPRESENTED BY THIS PLAT  
 HAVING BEEN CORRECTLY EXECUTED IN ACCORDANCE WITH  
 THE REQUIREMENTS OF LAW AND THE REGULATIONS OF  
 THIS OFFICE IS HEREBY ACCEPTED.

*Thos. C. Howell*  
 ACTING ASSISTANT COMMISSIONER