

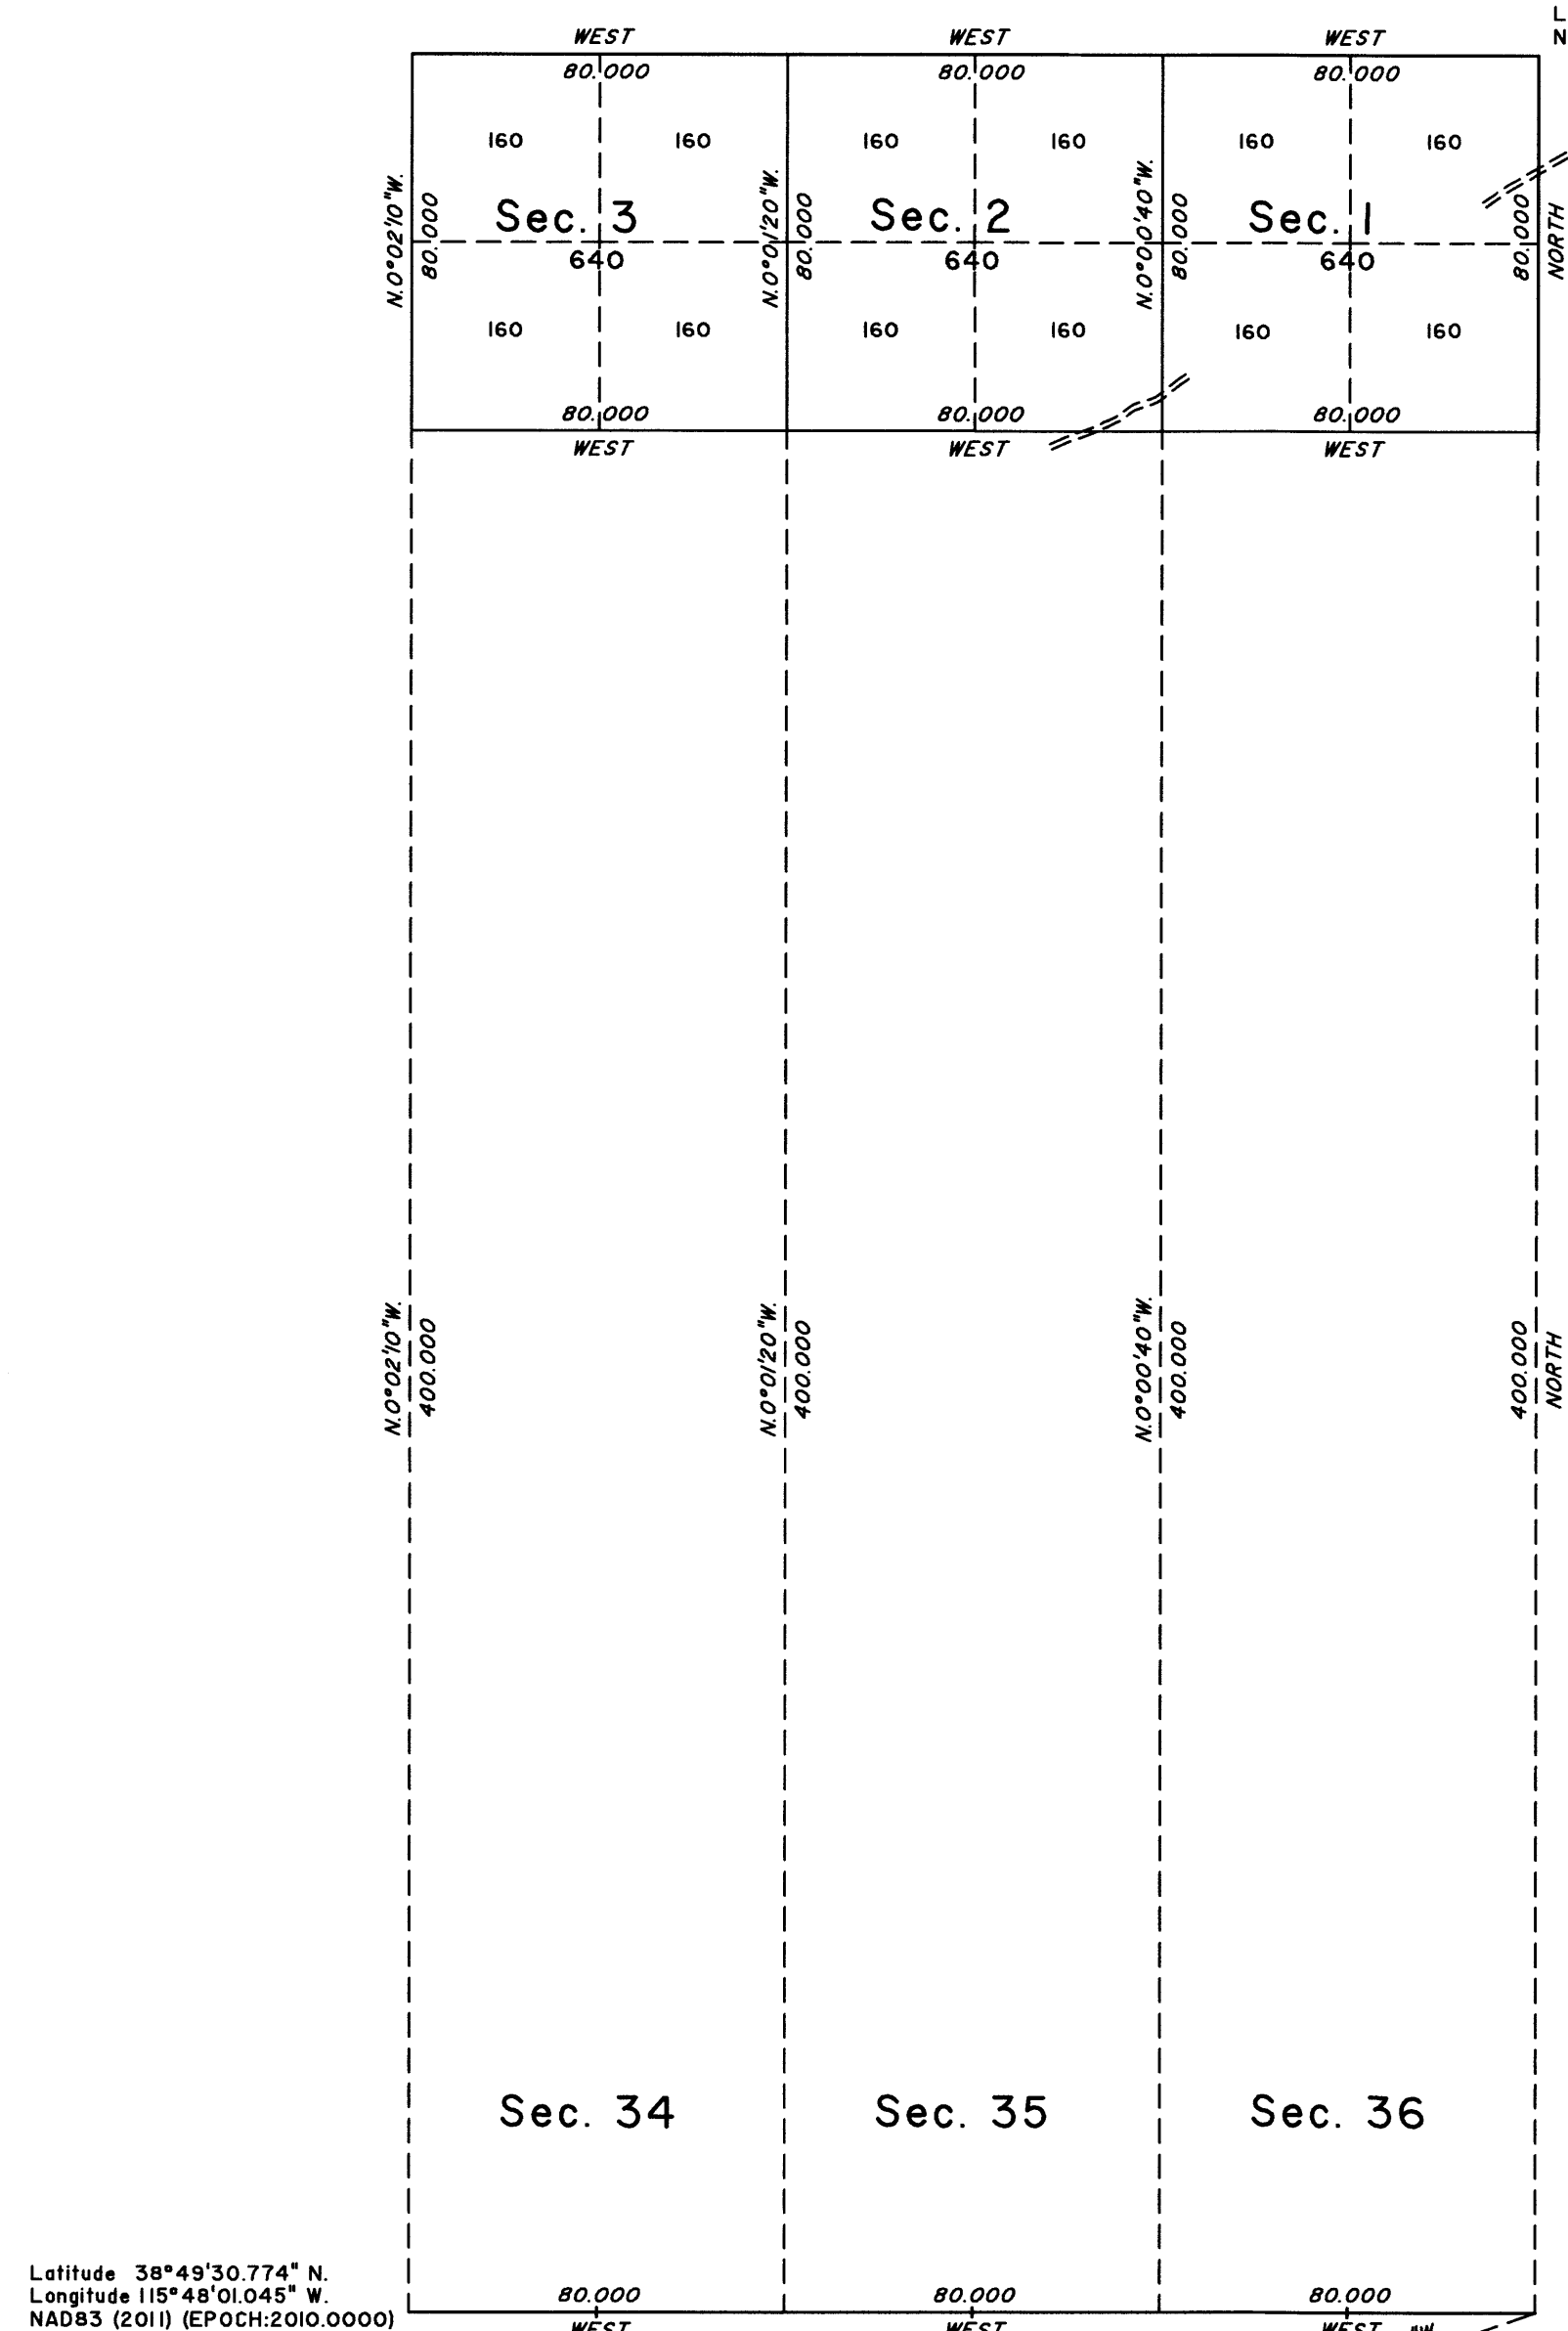


Latitude 38°54'43.818" N.
Longitude 115°44'40.955" W.
NAD83 (2011) (EPOCH:2010.0000)

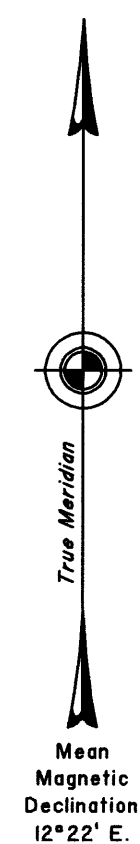

Latitude 38°49'30.774" N.
Longitude 115°48'01.045" W.
NAD83 (2011) (EPOCH:2010.0000)

TOTAL AREA SURVEYED = 1920.00 ACRES

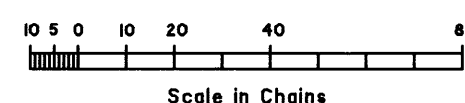

A history of surveys is contained in the field notes.

This plat represents the survey of portions of the south, east and north boundaries, and a portion of the subdivisional lines of Township 12 North, Range 55 East, Mount Diablo Meridian, Nevada.

Survey executed by Brandon G. Courtright, Cadastral Surveyor, beginning July 27, 2017 and completed October 4, 2019, pursuant to Special Instructions dated July 25, 2017, and Amended Special Instructions dated October 3, 2019 for Group No. 974, Nevada.

UNITED STATES DEPARTMENT OF THE INTERIOR
BUREAU OF LAND MANAGEMENT

Reno, Nevada December 3, 2019

This plat is strictly conformable to the approved field notes, and the survey, having been correctly executed in accordance with the requirements of law and the regulations of this Bureau, is hereby accepted.

For the Director

Michael O. Hammer

Chief Cadastral Surveyor for Nevada

BGC/BKG

T.12N., R.55E., M.D.M.