


TOWNSHIP 12 NORTH, RANGE 56 EAST, OF THE MOUNT DIABLO MERIDIAN, NEVADA

DEPENDENT RESURVEY, SUBDIVISION, AND METES-AND-BOUNDS SURVEY

OFFICIALLY FILED
NEVADA STATE OFFICE
10:00 a. m., January 30, 1980

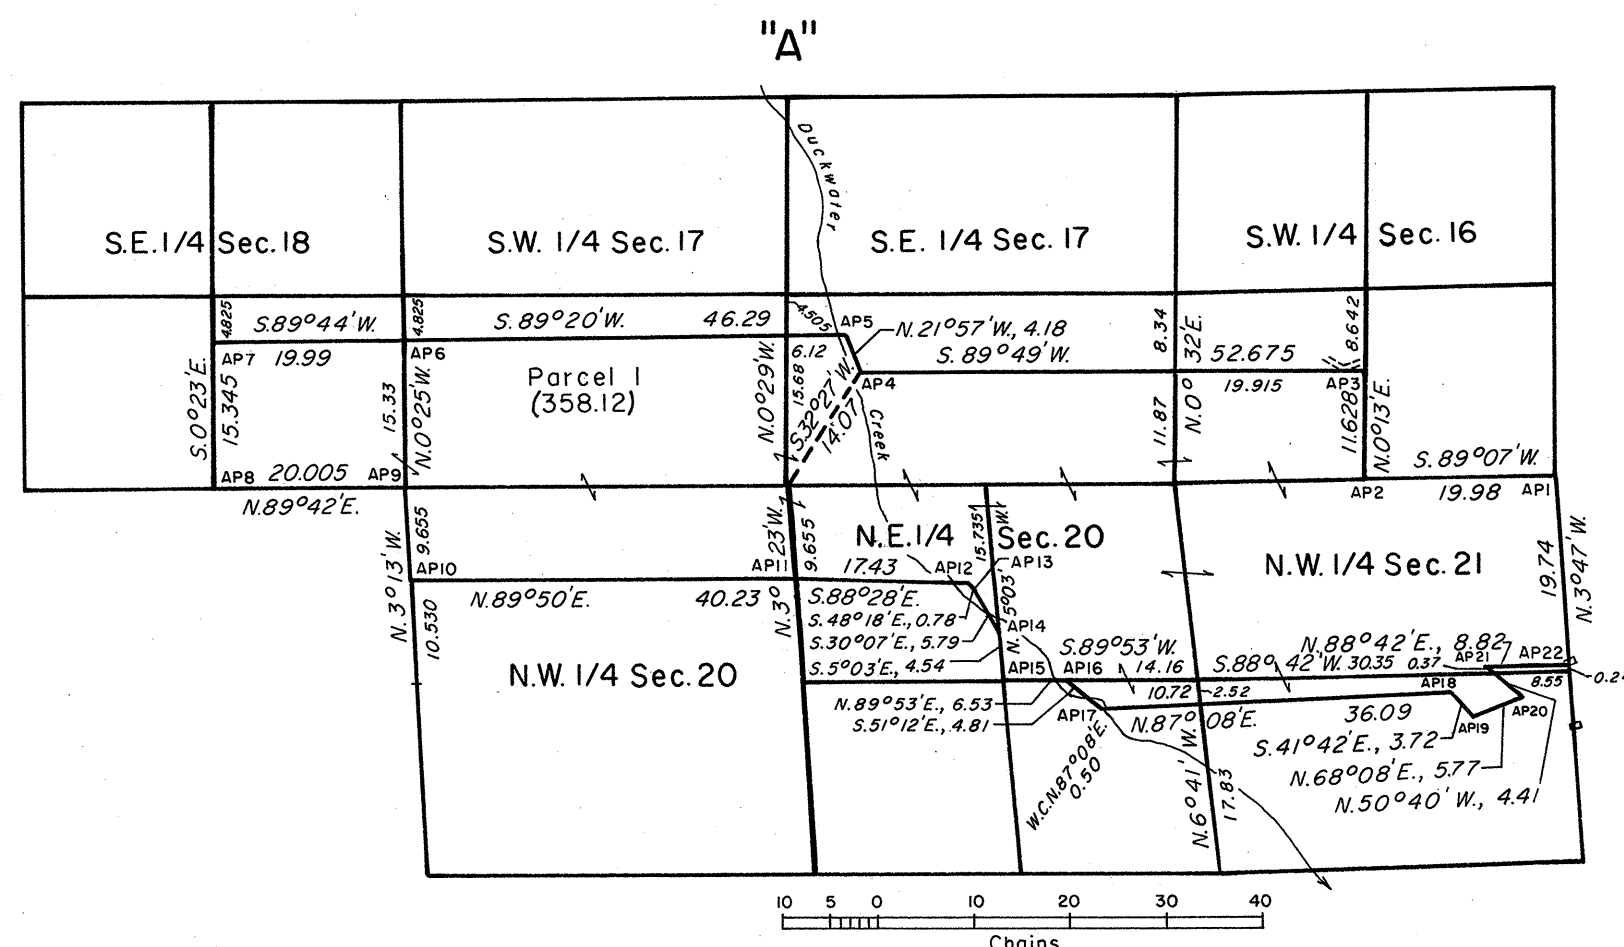

A history of surveys is contained in the field notes.

This plat represents a dependent resurvey of portions of the Ruby Valley Guide Meridian and subdivisional lines, designed to restore the corners in their true original location according to the best available evidence; the subdivision of sections 5, 6, 7, 8, 16, 17, 18, 20 and 21, and the metes-and-bounds survey of Parcel No. 1 in sections 16, 17, 18, 20 and 21, T. 12 N., R. 56 E., Mount Diablo Meridian, Nevada.

The lottings and areas are as shown on the plat approved December 12, 1870. The area shown in parenthesis and designated as Parcel 1 is derived from data contained in this survey, and is for administrative purposes only. Boundaries of legal subdivisions contained in and/or comprising the parenthetical acreage of Parcel 1 are in no way altered.

Survey executed by Terrence O. Nickerson, Cadastral Surveyor, beginning September 9, 1976, and completed December 6, 1976, pursuant to Special Instructions for Group No. 542, Nevada, dated July 15, 1976.

A portion of the north boundary was resurveyed concurrently in T. 13 N., R. 56 E., of this assignment.



UNITED STATES DEPARTMENT OF THE INTERIOR
BUREAU OF LAND MANAGEMENT
Denver, Colorado December 31, 1979

This plat is strictly conformable to the approved field notes, and the survey, having been correctly executed in accordance with the requirements of law and the regulations of this Bureau, is hereby accepted.

For the Director

James A. Gilbert

Acting Chief, Cadastral Survey
Examination and Approval Staff

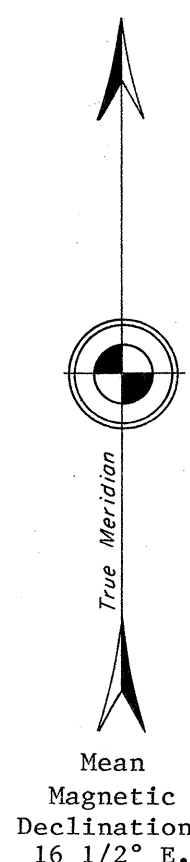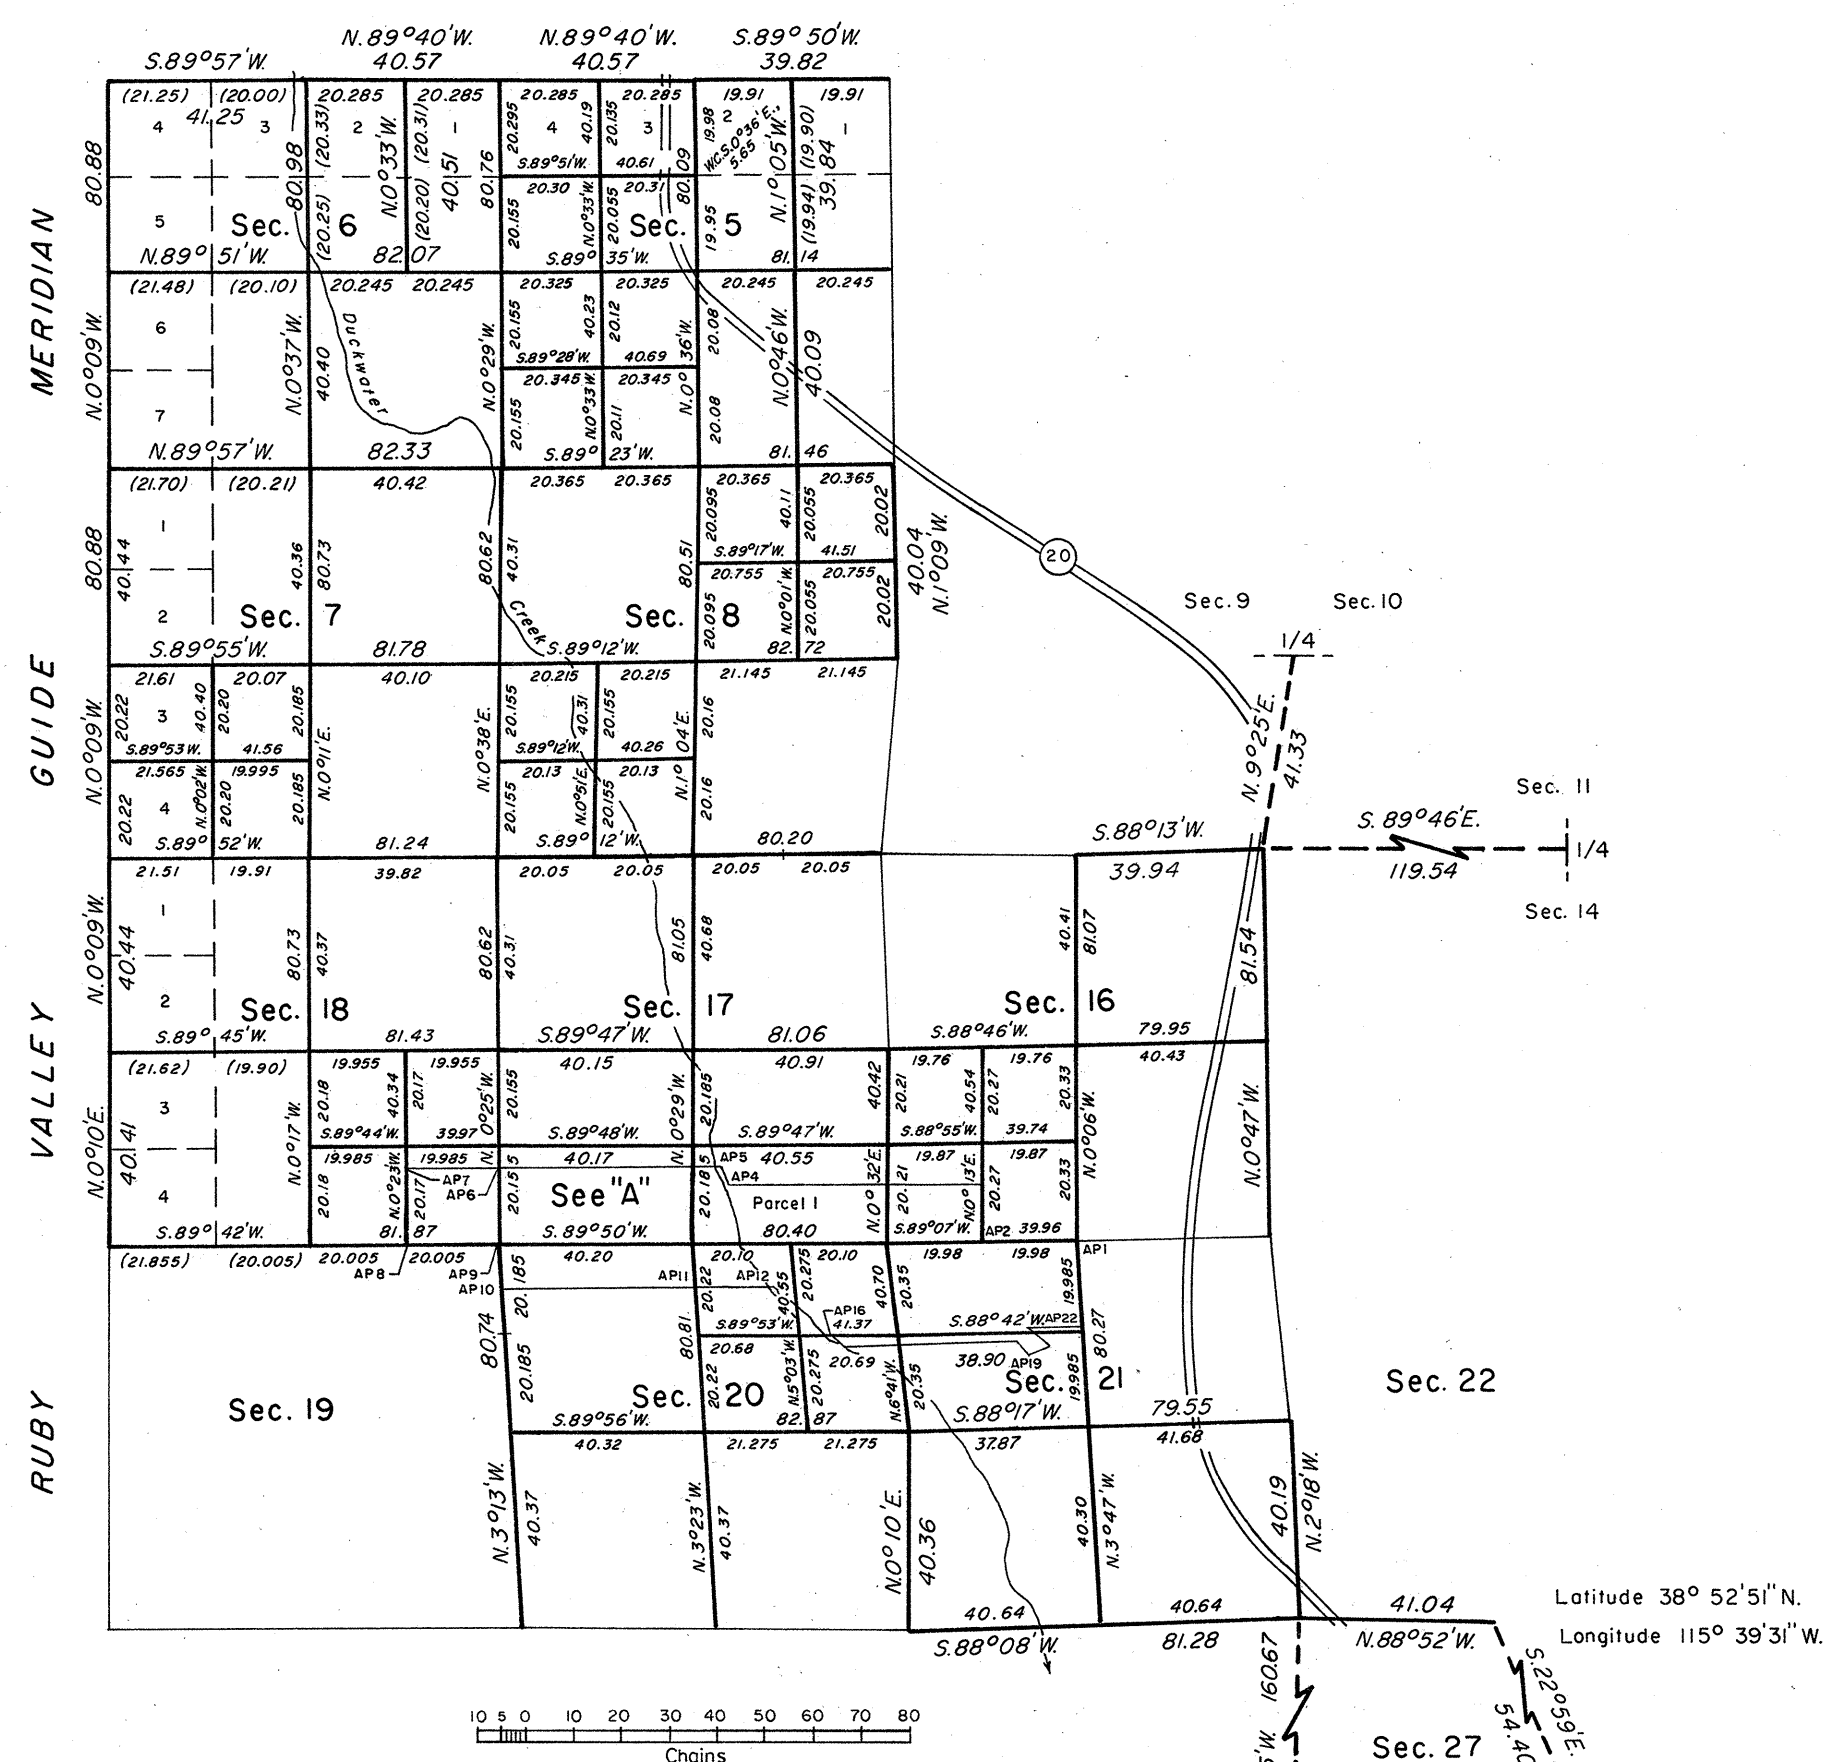

Latitude 38° 52' 51" N.
Longitude 115° 39' 31" W.

U.S.C. & G.S.
"IRWIN 1939"