


ORIGINAL

TOWNSHIP 12 NORTH, RANGE 57 EAST, OF THE MOUNT DIABLO MERIDIAN, NEVADA

OFFICIALLY FILED
NEVADA LAND OFFICE
10:00 A.M., SEPT. 3, 1967

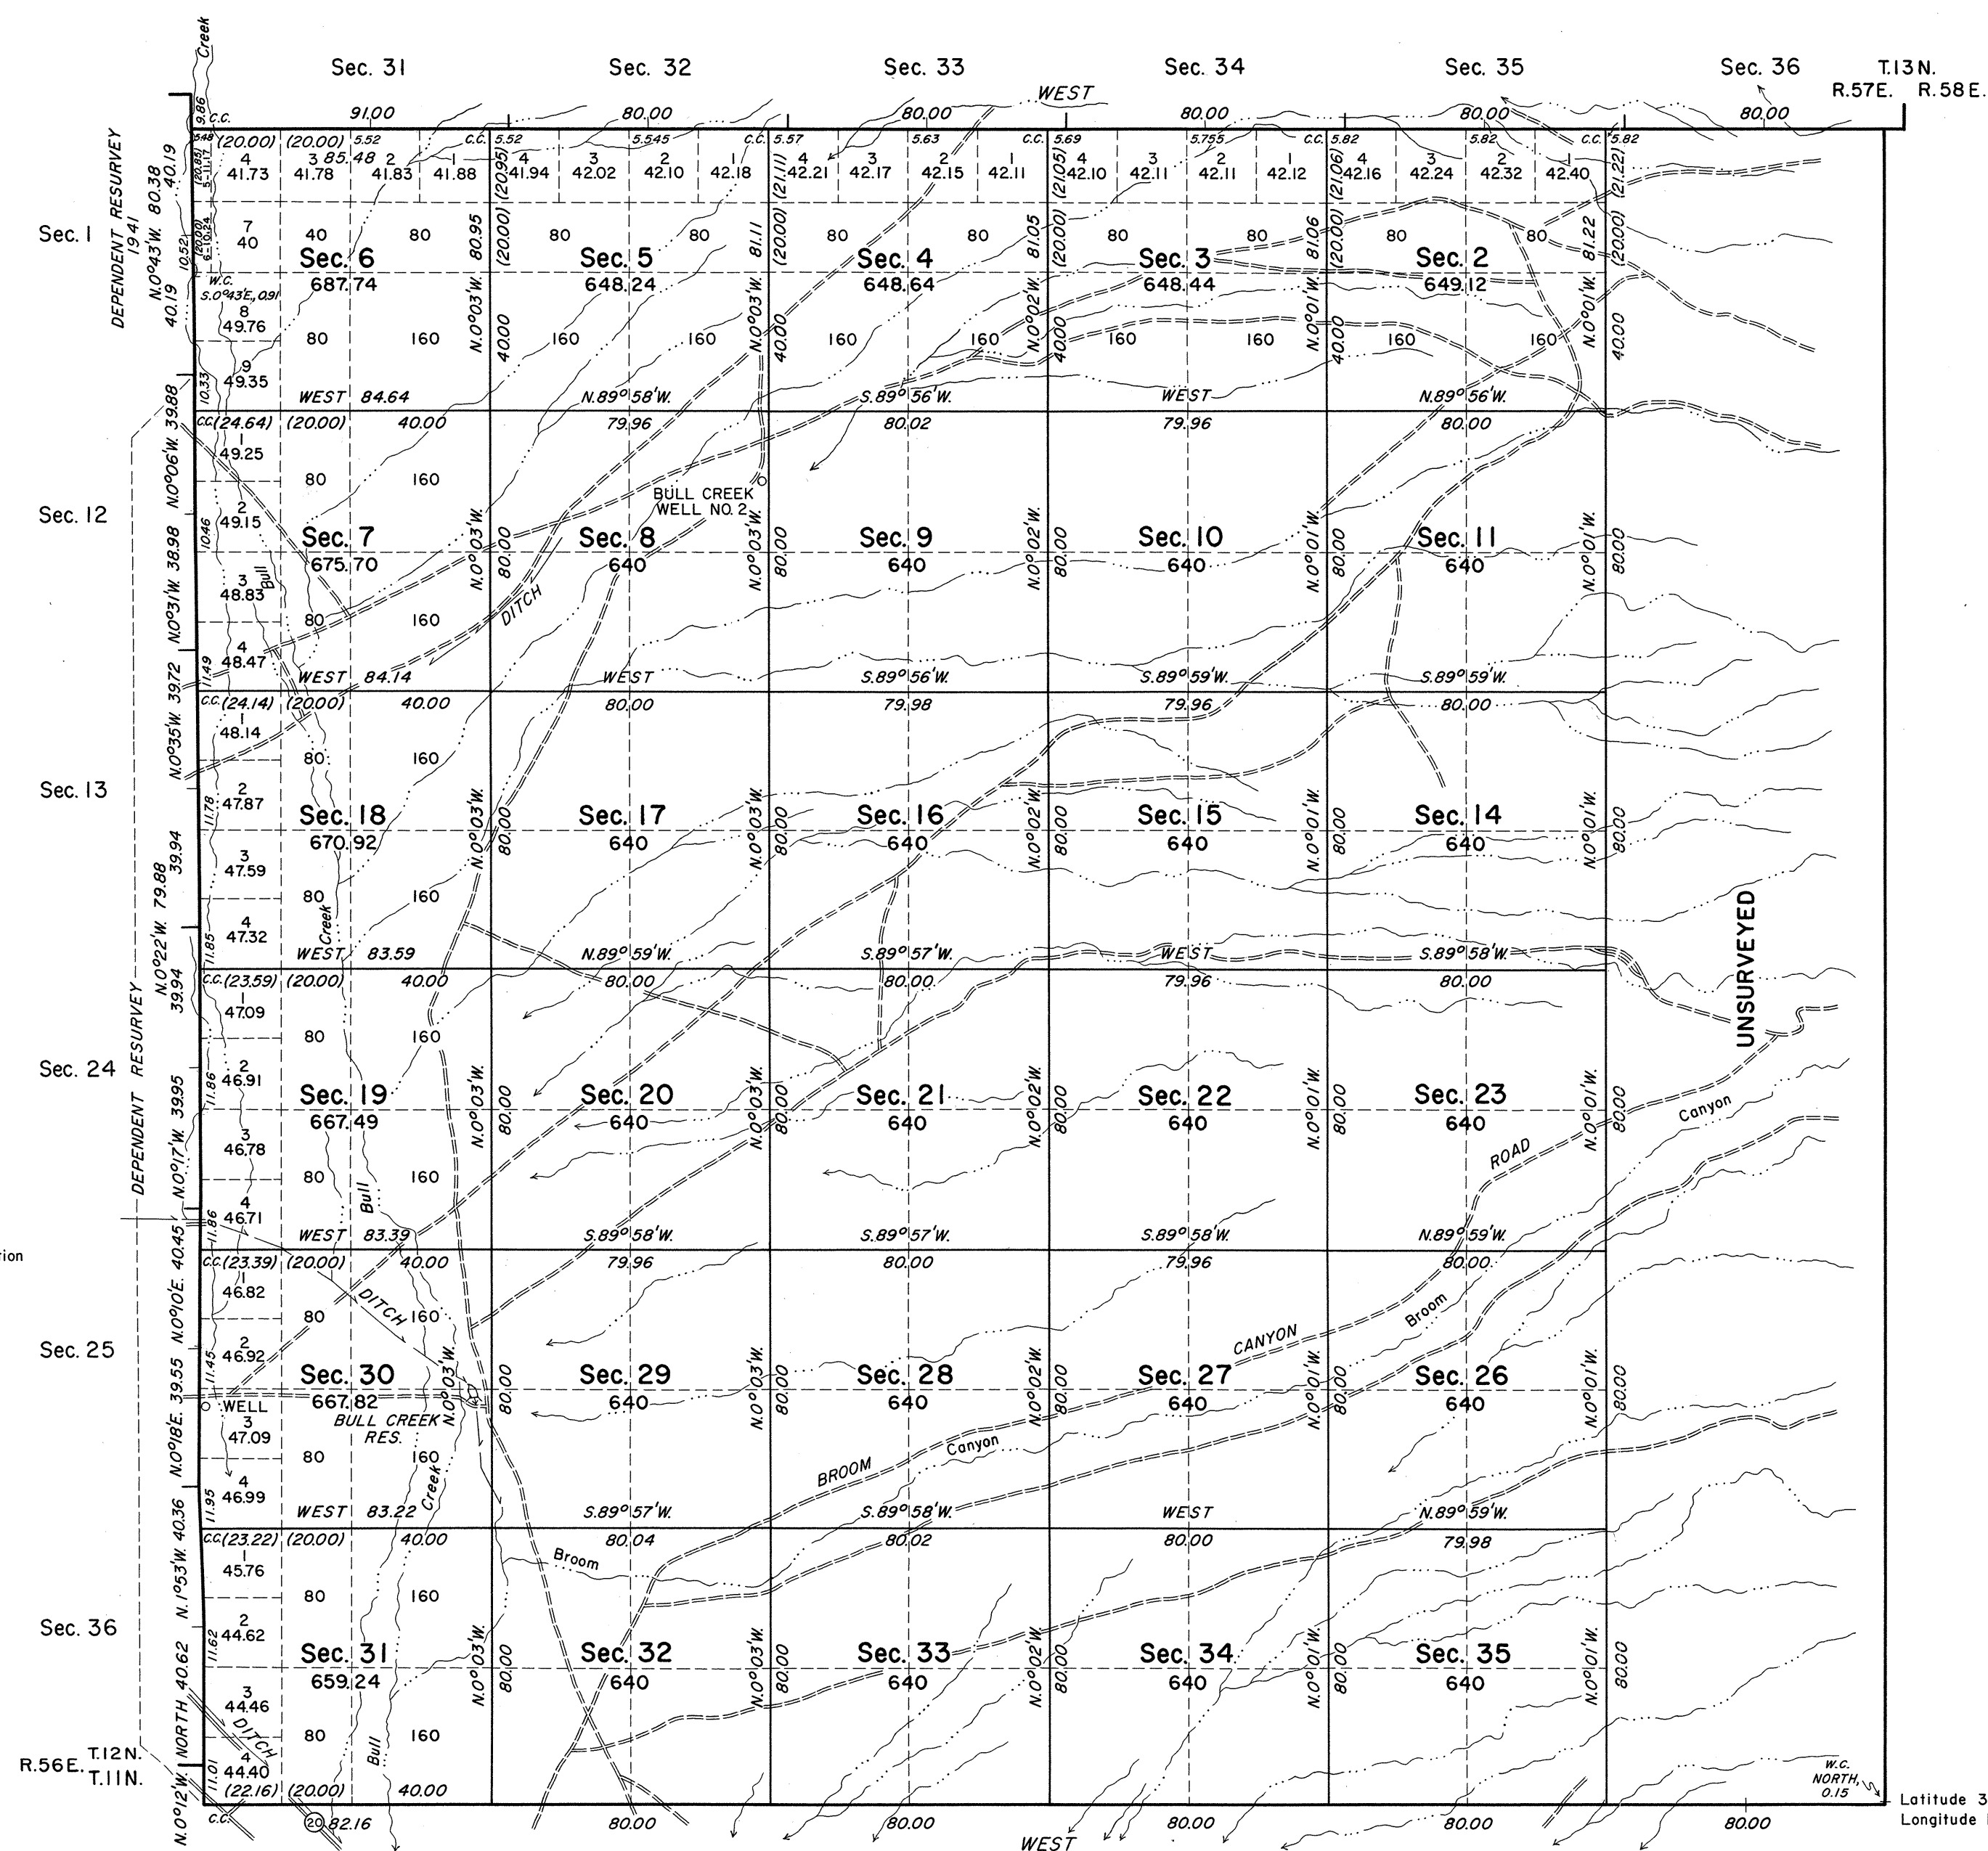

History of the earlier surveys is contained in the field notes. A dependent resurvey of the south boundary was executed concurrently under T. 11 N., R. 57 E.

This plat represents the dependent resurvey of a portion of the east boundary of T. 12 N., R. 56 E., designed to restore the corners in their true original locations according to the best available evidence, and, the survey of a portion of the subdivisional lines of T. 12 N., R. 57 E., Mount Diablo Meridian, Nevada.

These surveys were executed by Horace G. Parker and Robert A. Pratt, Cadastral Surveyors, November 4, 1965, to May 11, 1966, under Special Instructions dated February 26, 1965, for Group No. 426, Nevada.

UNITED STATES DEPARTMENT OF THE INTERIOR
BUREAU OF LAND MANAGEMENT
Washington, D. C. June 27, 1967

This plat is strictly conformable to the approved field notes, and the survey, having been correctly executed in accordance with the requirements of law and the regulations of this Bureau, is hereby accepted.

For the Director

E. Remington
Chief, Division of Engineering

Latitude 38°51'00.3"N.
Longitude 115°30'04.6"W.

Scale in Chains
Area Surveyed, 19,423.35 Acres

T. 12 N., R. 57 E.