


Township N° 12 North

Range N° 61 East

Mount Diablo Meridian

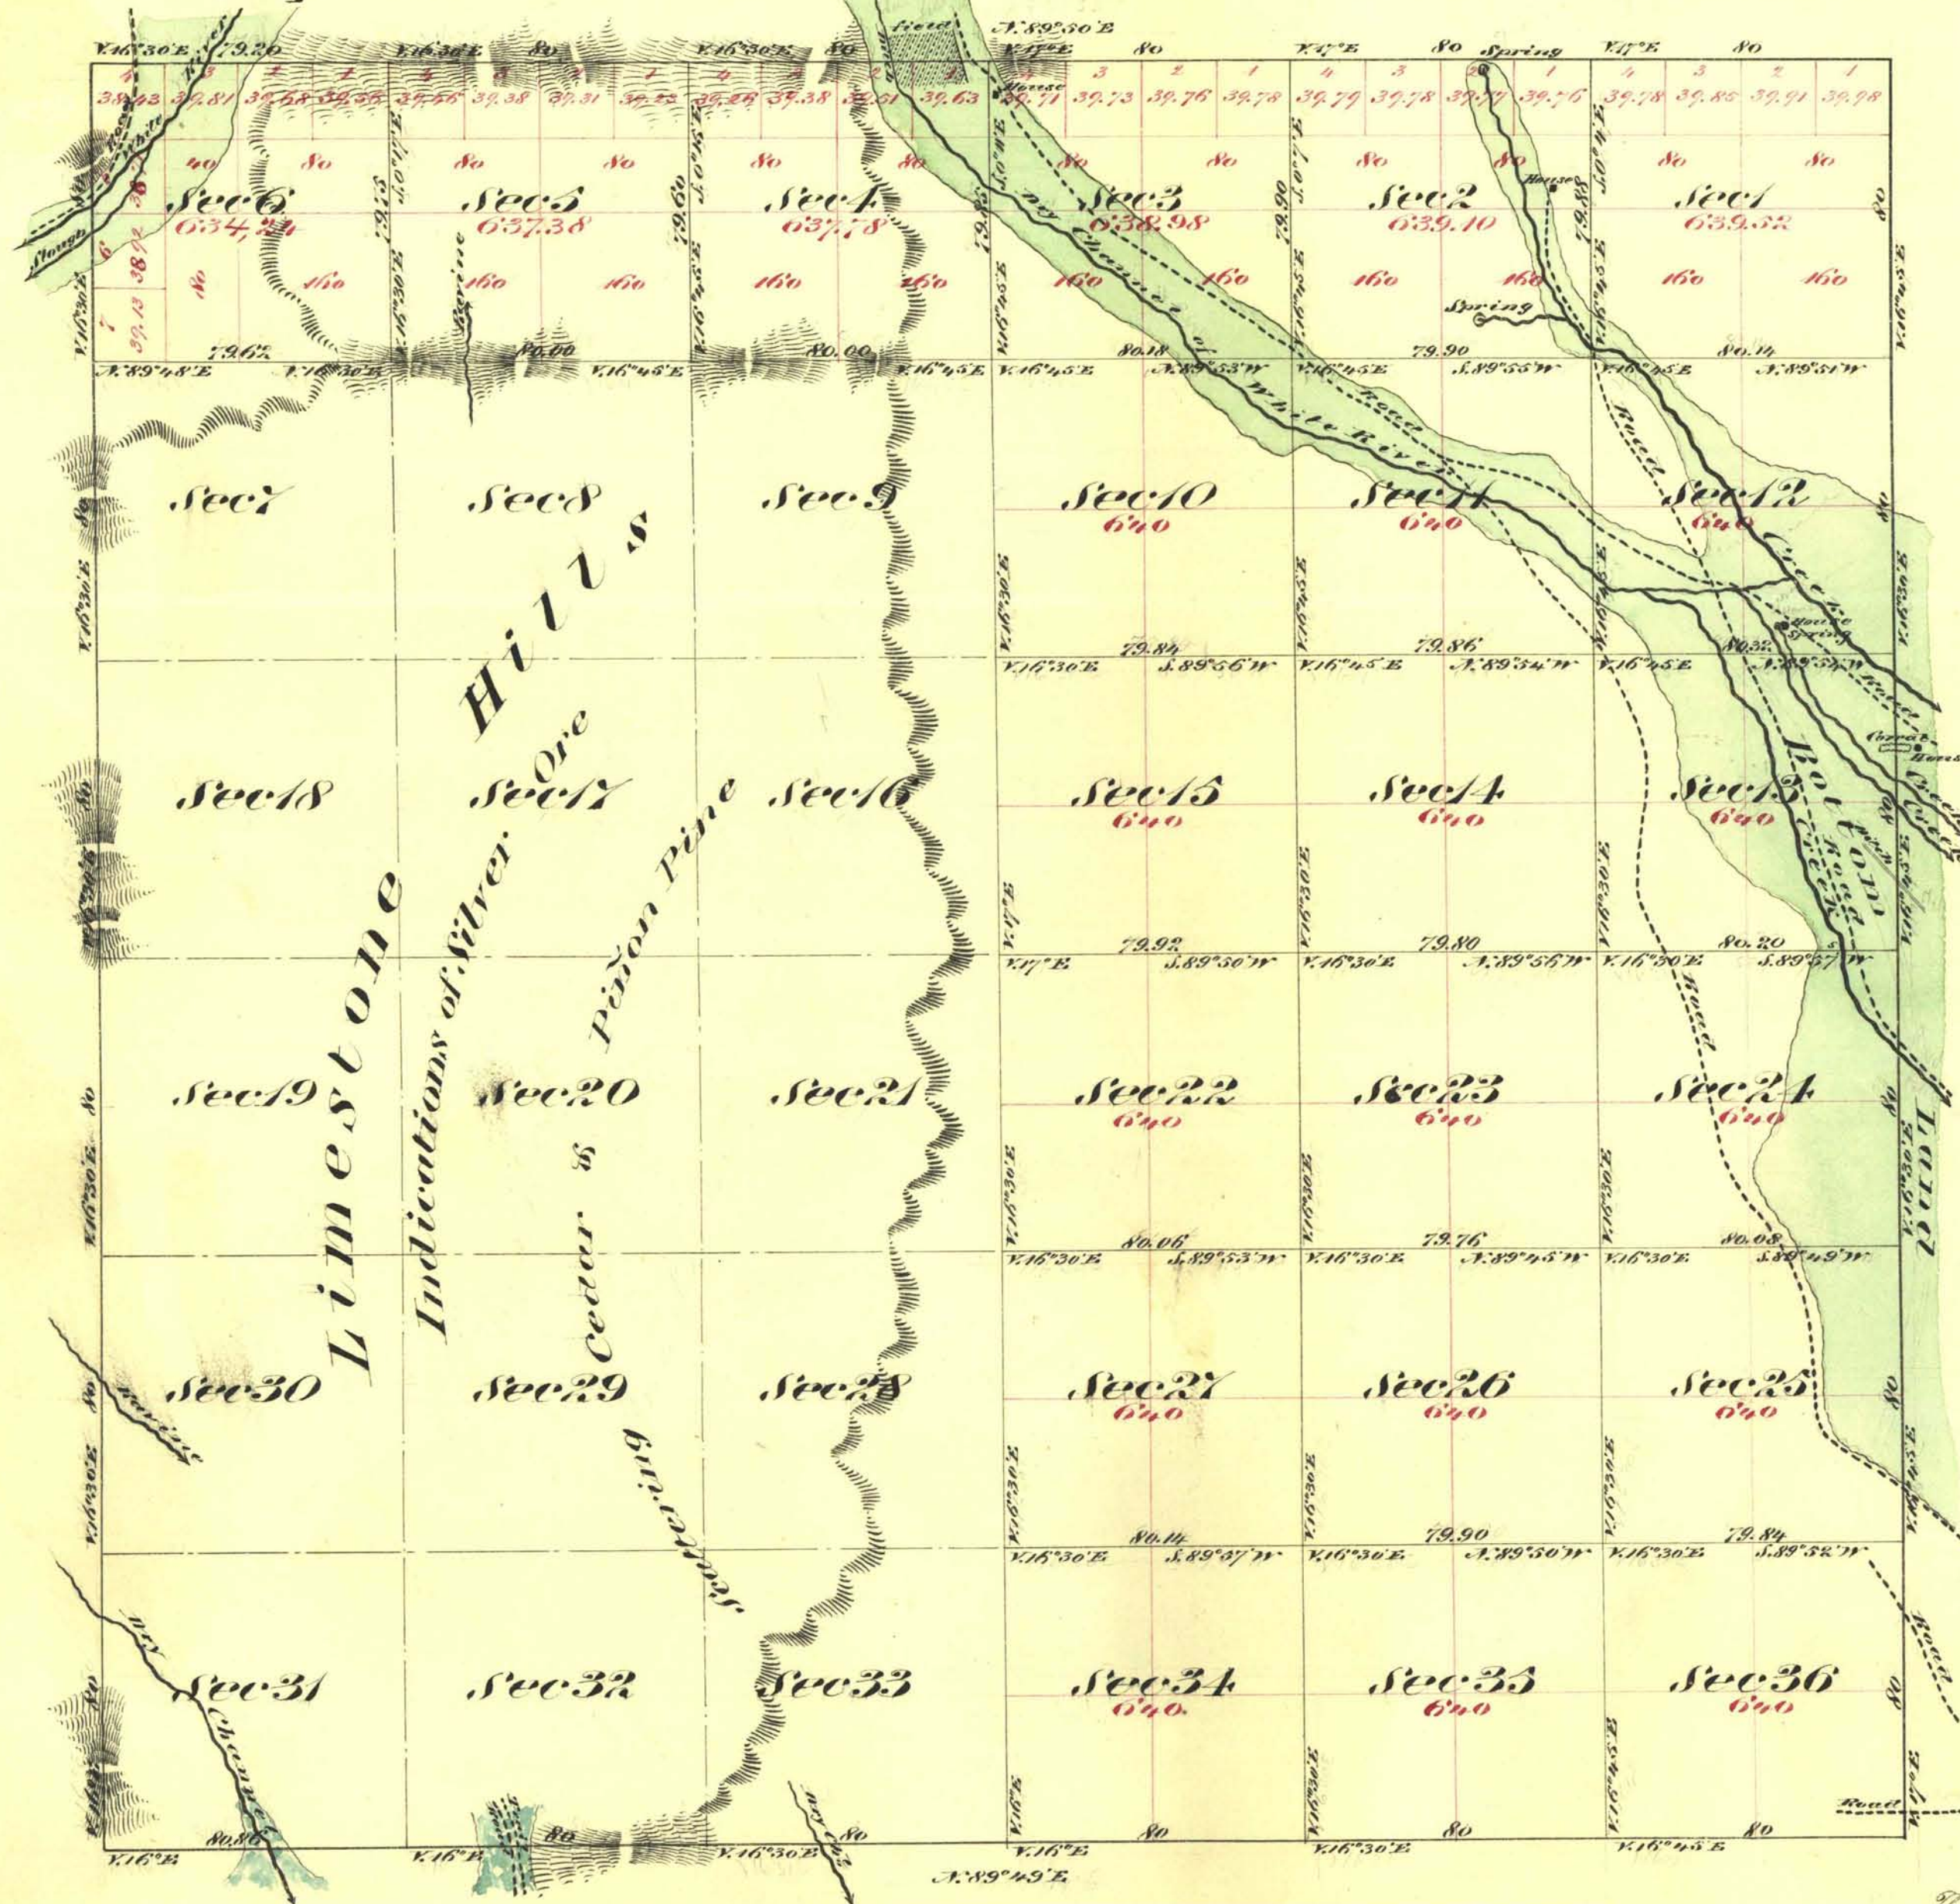

Aggregate Area of Public Land Surveyed 13,427.00 Acres
 Estimated " " Hills (unsurveyed) 9,609.60 "
 Aggregate 23,036.60 "

Commenced December 17th 1870
 Completed " 21st "

Survey Designated	By Whom Surveyed	Date of Contract	Amount of Survey	When Surveyed
Township Lines	C. B. Moore	October 11 th 1870	24 00 00	1870
Subdivision Lines	" " "	" " "	37 78 54	December 1870

The above Map of Township N° 12 North Range N° 61 East Mount Diablo Meridian is strictly conformable to the field notes of the Survey thereof on file in this office which have been examined and approved
 W. S. Surveyor General's Office
 Virginia City Nevada
 January 20th 1871

E. S. Davis

W. S. Surveyor General Nevada