


TOWNSHIP 12 NORTH, RANGE 61 EAST, OF THE MOUNT DIABLO MERIDIAN, NEVADA

DEPENDENT RESURVEY

Sec. 34

Sec. 35

Sec. 36

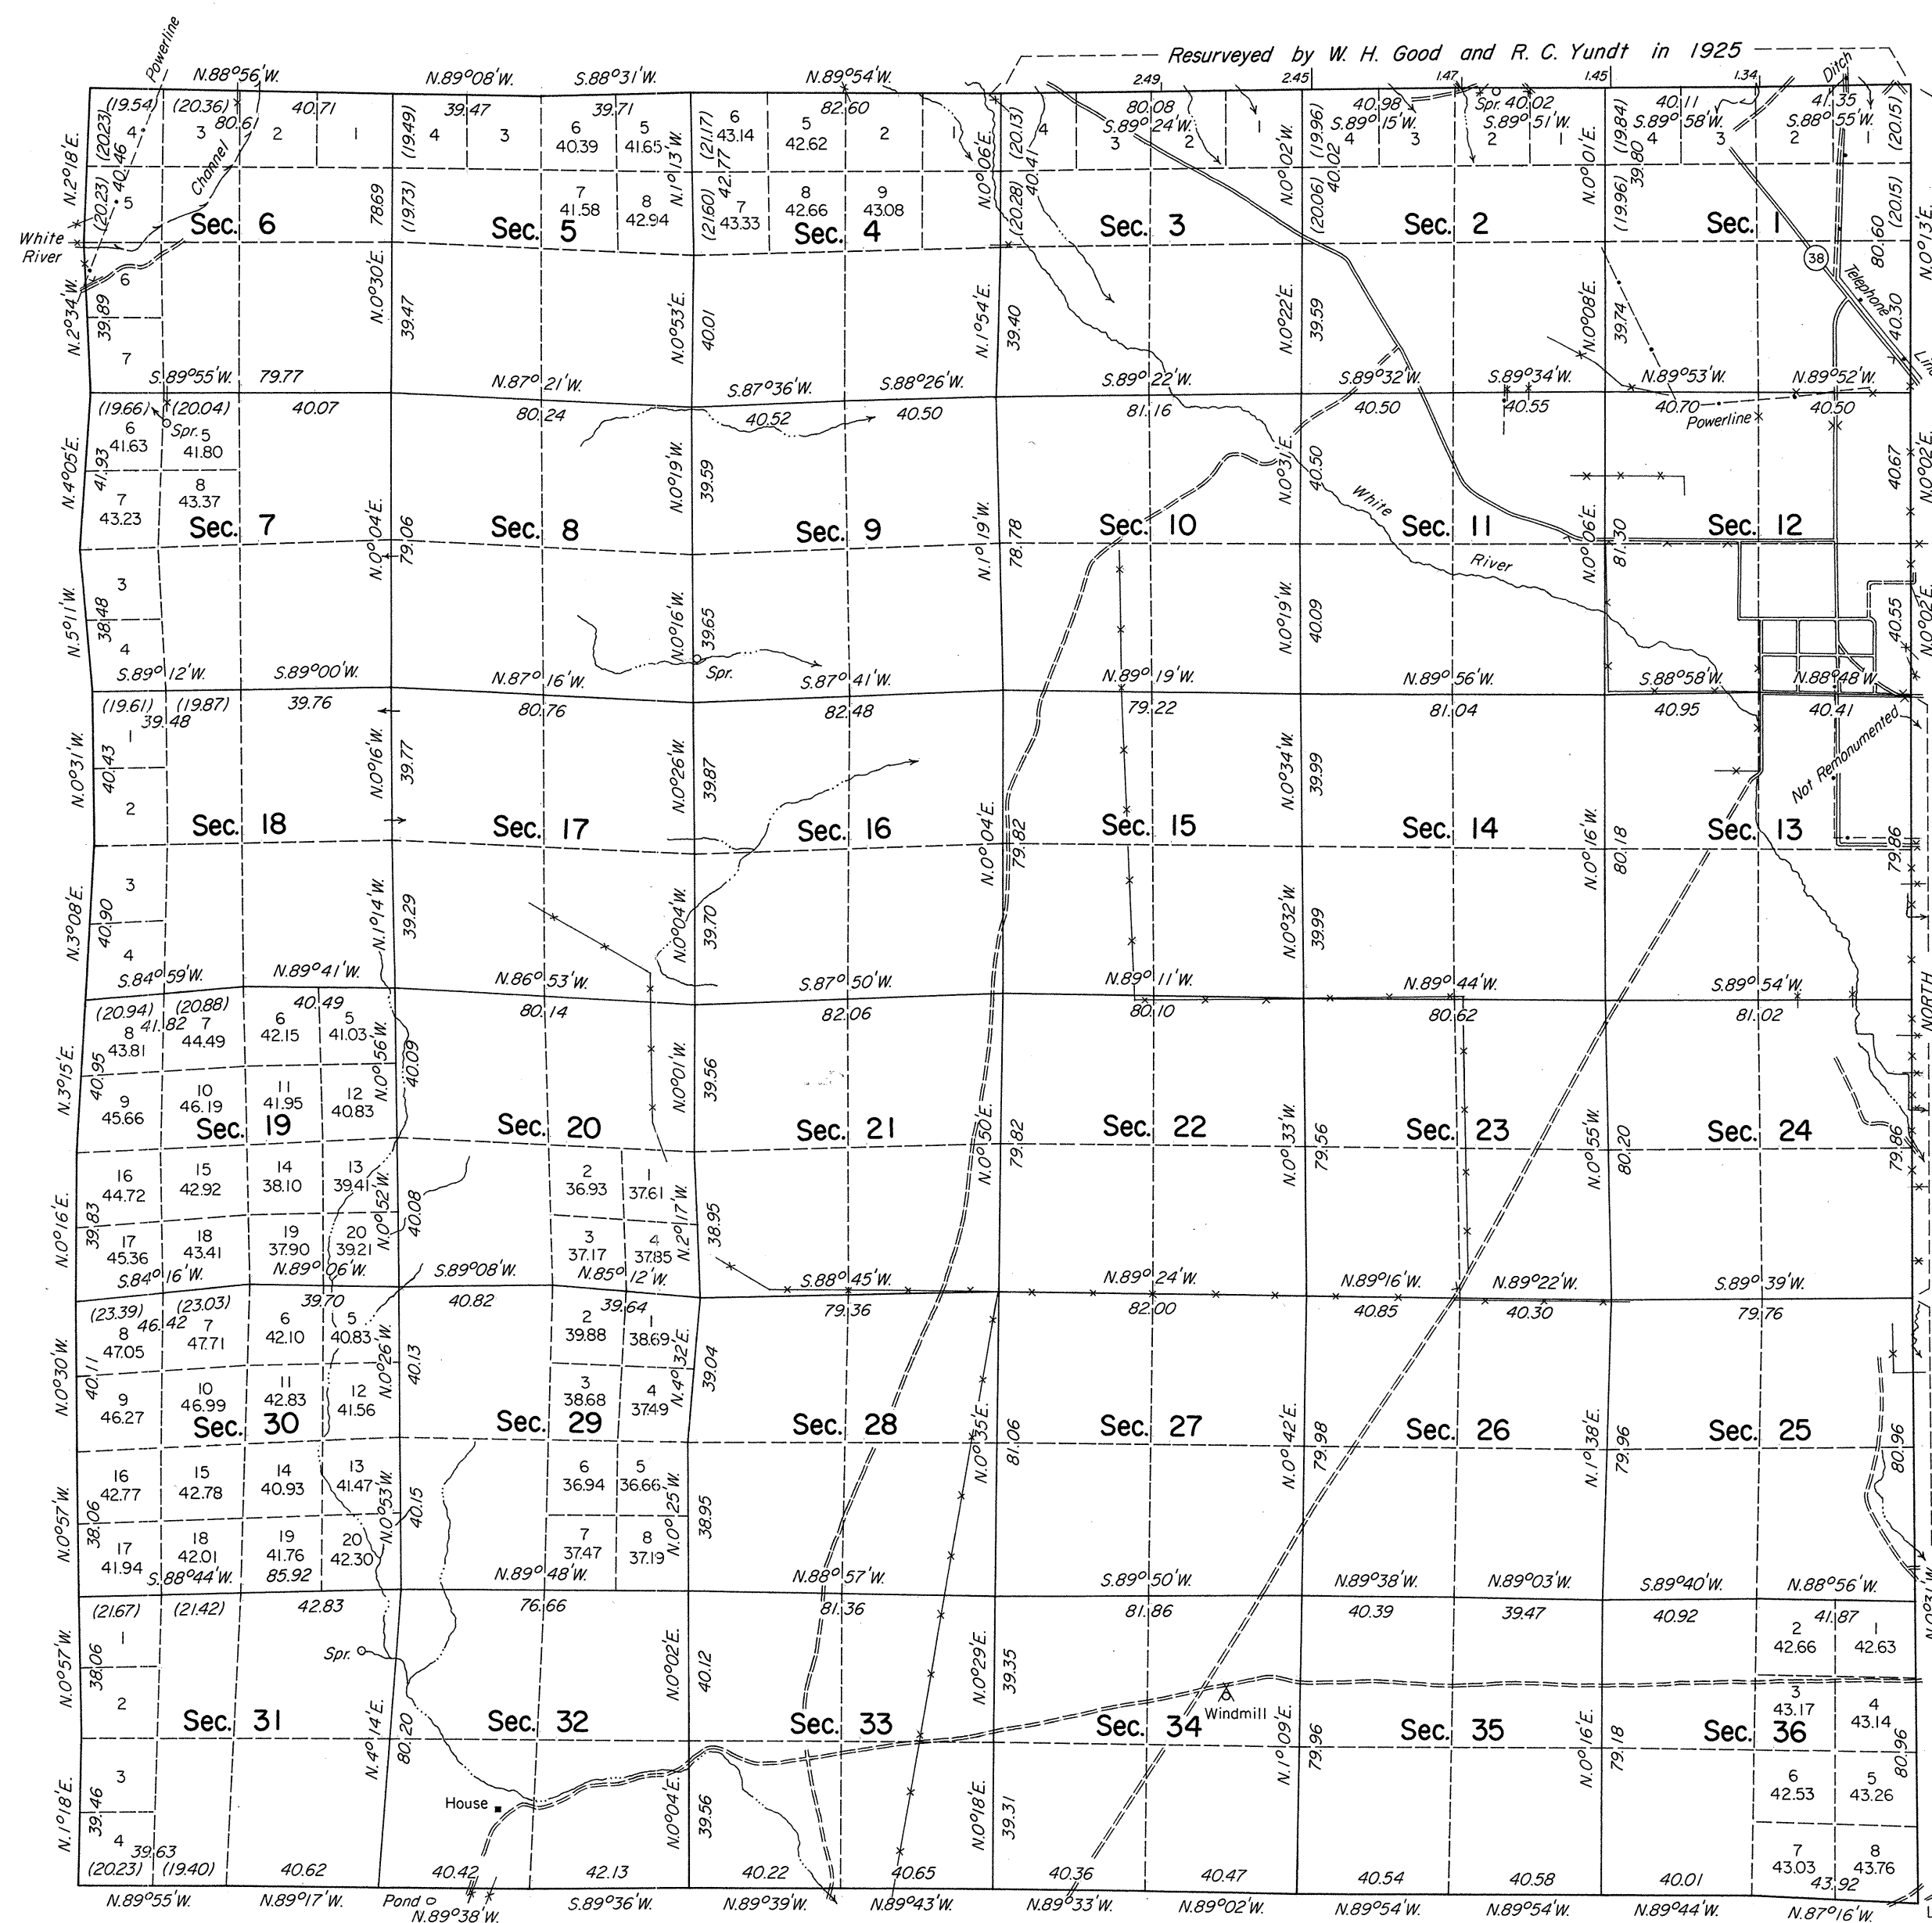

A history of surveys is contained in the field notes.

This plat represents a dependent resurvey of the south and west boundaries, a portion of the north boundary, and the subdivisional lines of T. 12 N., R. 61 E., Mount Diablo Meridian, Nevada, designed to restore the corners in their true original locations according to the best available evidence.

Except as shown hereon, the lottings and areas are as shown on the plat approved January 20, 1871 and June 12, 1874.

Survey executed by Neil R. Forsyth, Duane R. Garoutte, and Michael R. Collie, Cadastral Surveyors, October 15 to November 14, 1975, under Special Instructions dated October 9, 1975, for Group No. 529, Nevada.

UNITED STATES DEPARTMENT OF THE INTERIOR
BUREAU OF LAND MANAGEMENT
Washington, D.C. May 19, 1978

This plat is strictly conformable to the approved field notes, and the survey, having been correctly executed in accordance with the requirements of law and the regulations of this Bureau, is hereby accepted.

For the Director

Bernard W. Foster
Chief, Division of Cadastral Survey

Latitude 38°51'00.6"N.
Longitude 115°03'18.2"W.

10 5 0 10 20 40 80
Scale in Chains