


Township N<sup>o</sup> 12 North

Range N<sup>o</sup> 63 East

Mount Diablo Meridian

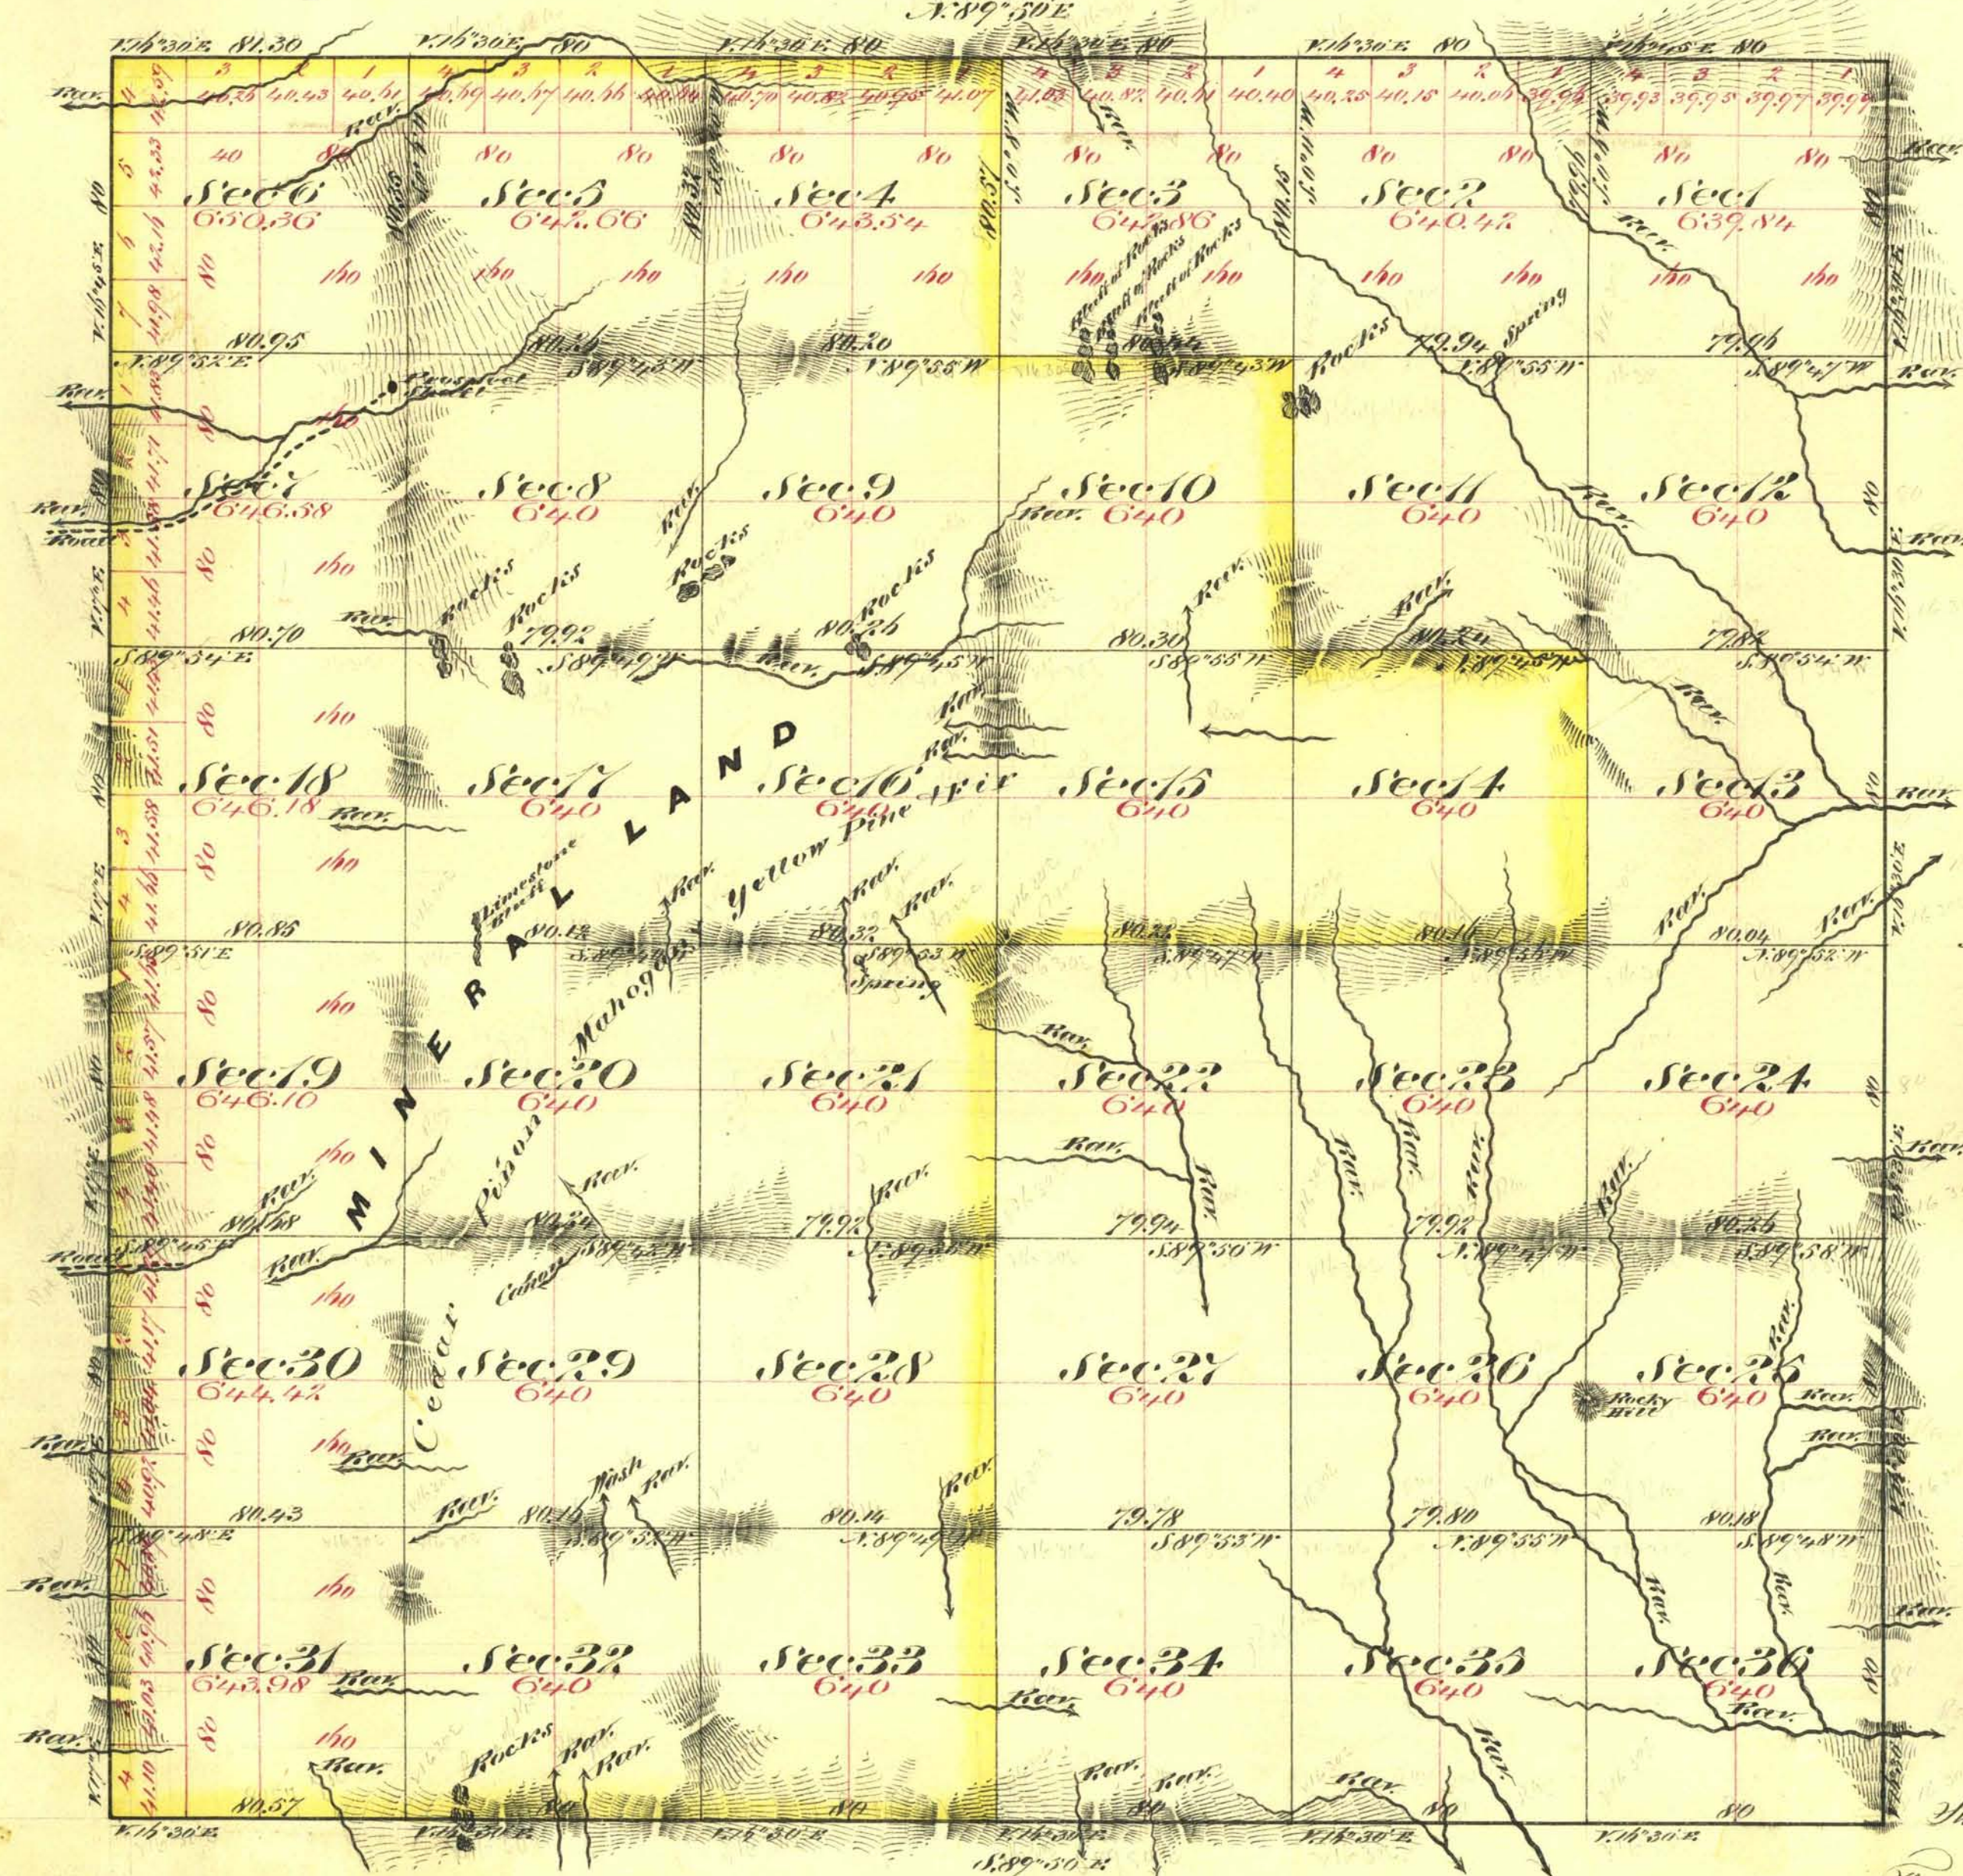

Aggregate Area of Public Land 9,603.12 Acres  
 " " " Mineral " 13,483.82 "  
 Aggregate 23,086.94 "

Commenced October 9<sup>th</sup> 1873  
 Completed " 15<sup>th</sup> "

Subdivision lines not Otherwise noted run with a Variation of 15.36'

| Surveys Designated | By Whom Surveyed          | Date of Contract          | Am <sup>t</sup> of Survey | When Surveyed |
|--------------------|---------------------------|---------------------------|---------------------------|---------------|
| West Boundary      | E. B. Monroe & J. Bateman | Oct 11 <sup>th</sup> 1870 | 6 00 00                   | 1870          |
| East "             | " " " "                   | Nov 1 <sup>st</sup> 1871  | 6 00 00                   | 1871          |
| North & South "    | " " " "                   | Sept 6 <sup>th</sup> 1873 | 12 01 87                  | 1873          |
| Subdivision Lines  | " " " "                   | " " "                     | 60 07 50                  | Oct 1873      |

rec'd.

39

48

60

The above Map of Township N<sup>o</sup> 12 North Range N<sup>o</sup> 63 East Mount Diablo Meridian is strictly conformable to the field notes of the surveys thereof on file in this office which have been examined and approved  
 W. S. Surveyor General's Office  
 Virginia City Nevada  
 Dec 27<sup>th</sup> 1873

E. S. Davis

W. S. Surveyor Gen. Sec.

2773

T 12 N, R 63 E

VD