

ORIGINAL

TOWNSHIP 12 NORTH, RANGE 64 EAST, OF THE MOUNT DIABLO MERIDIAN, NEVADA

DEPENDENT RESURVEY

OFFICIALLY FILED
NEVADA LAND OFFICE
10:00 AM Feb 23, 1968

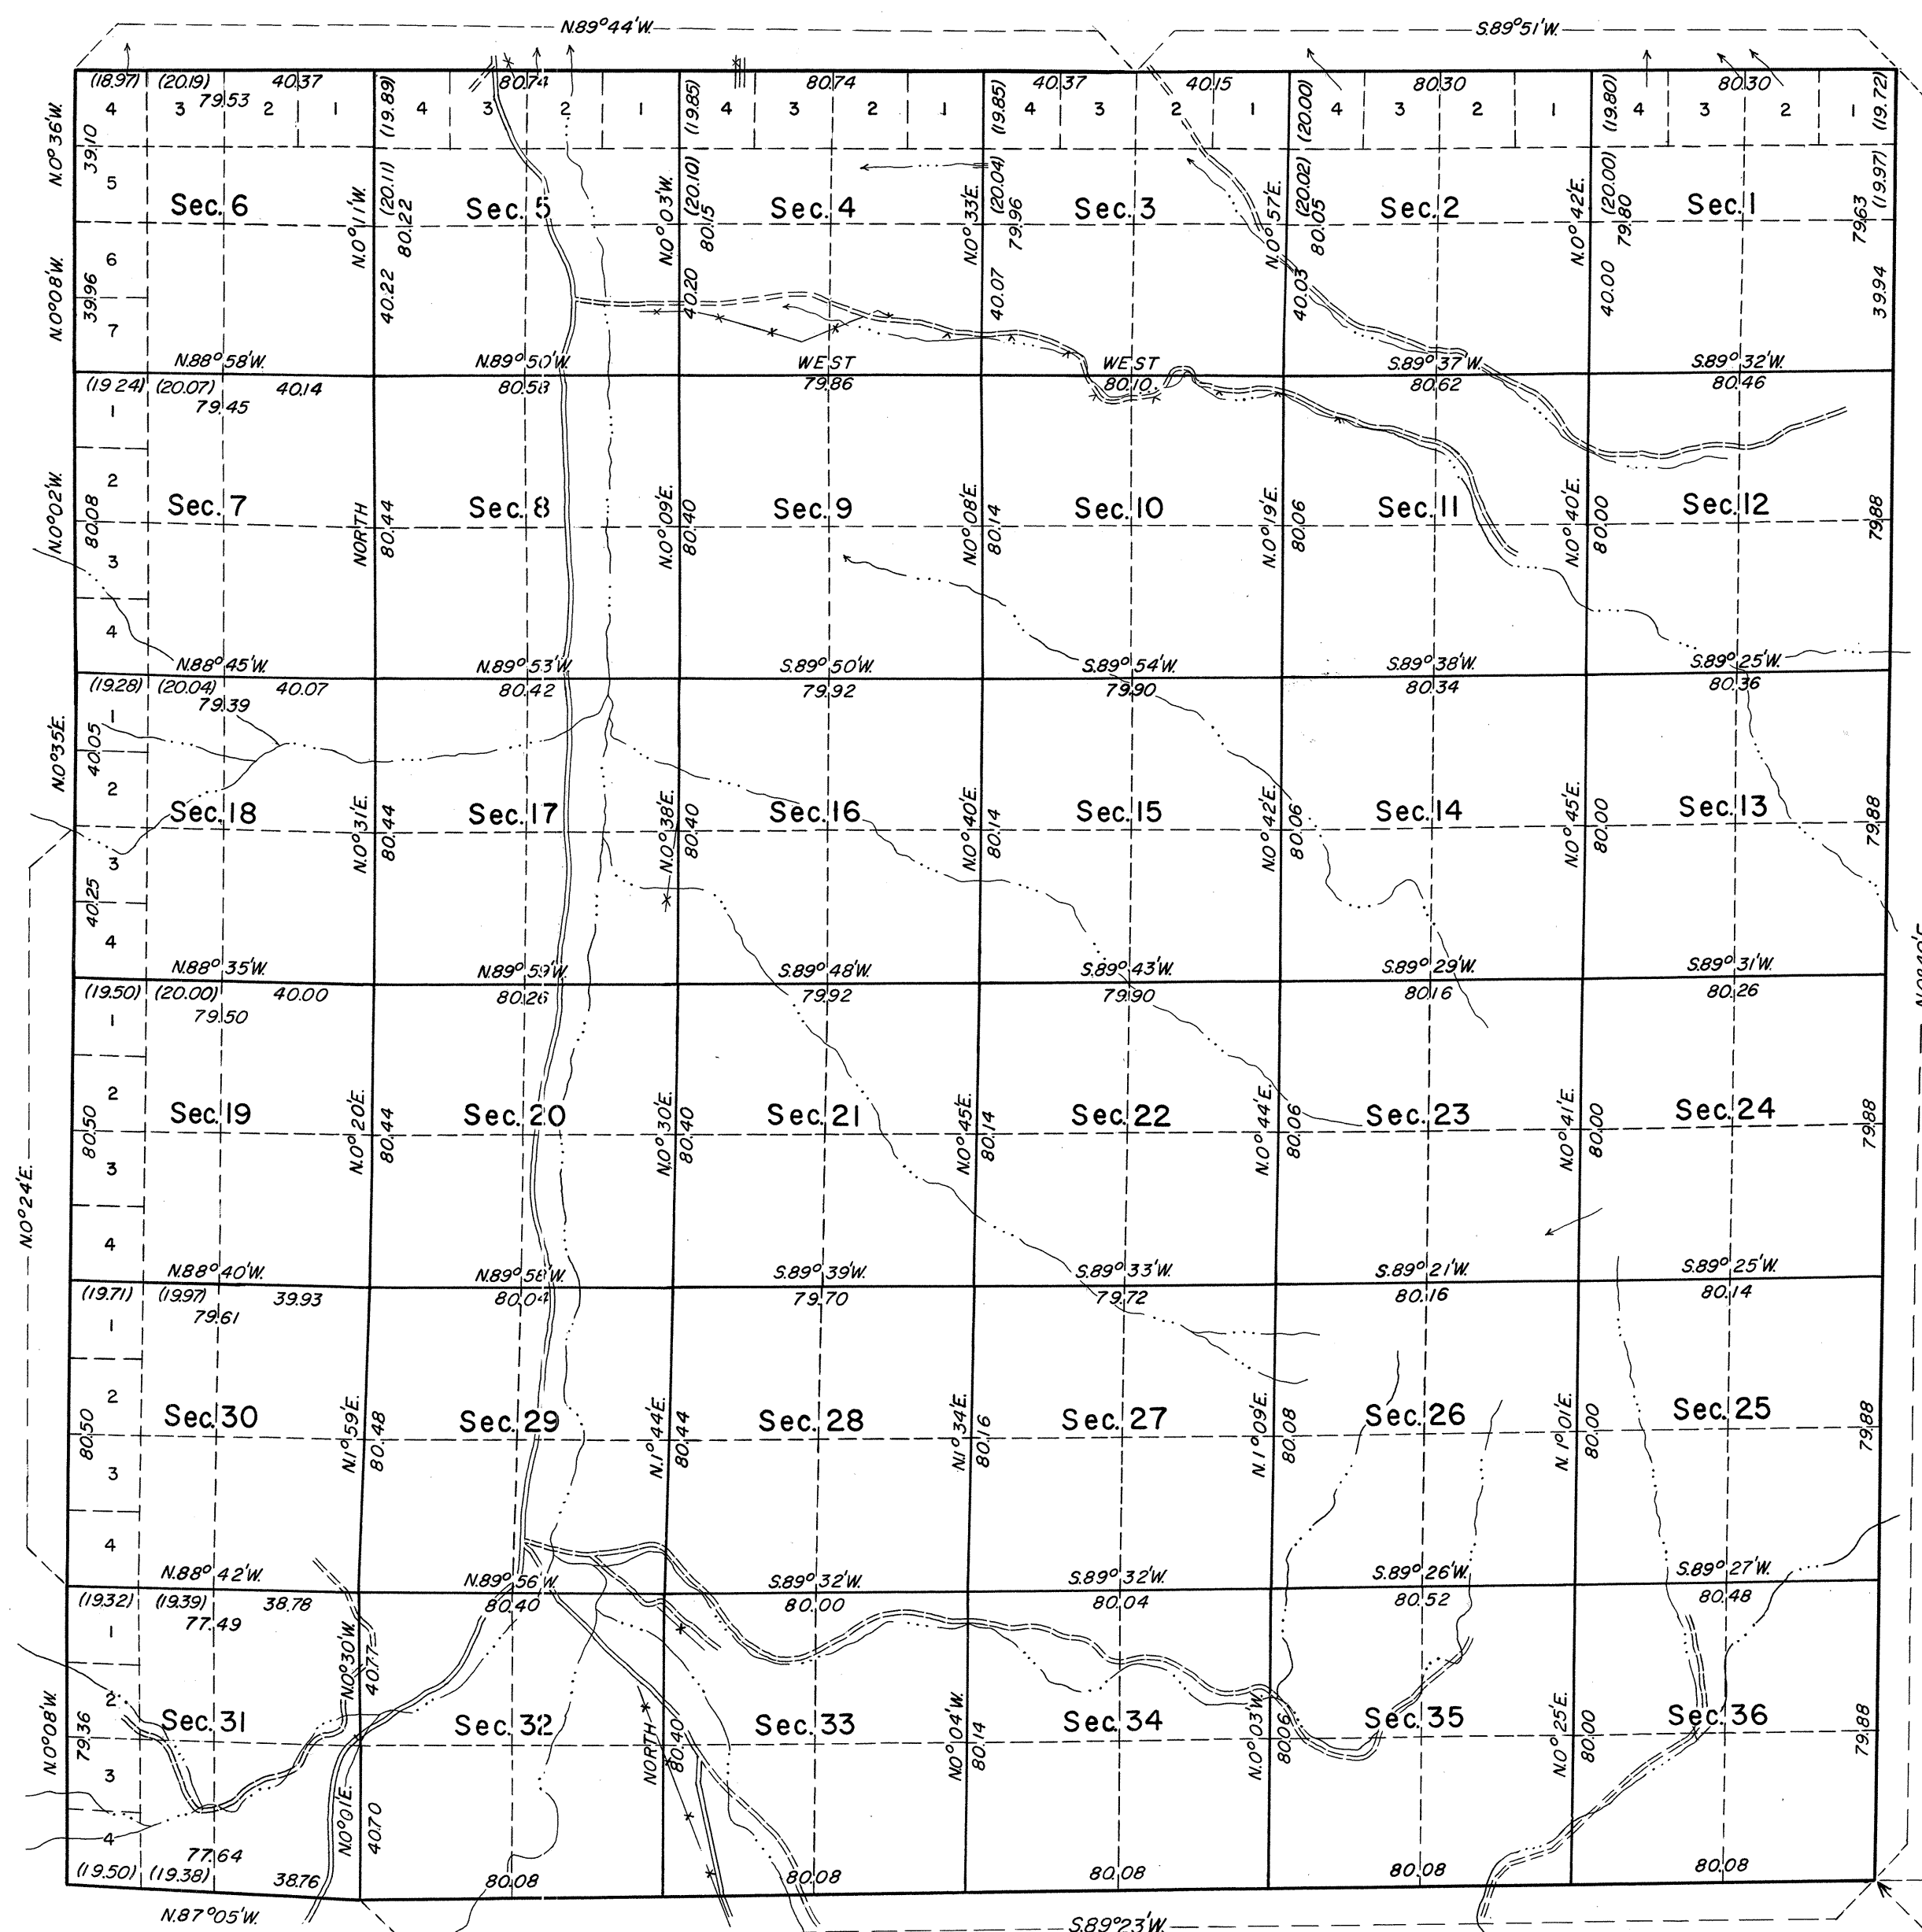
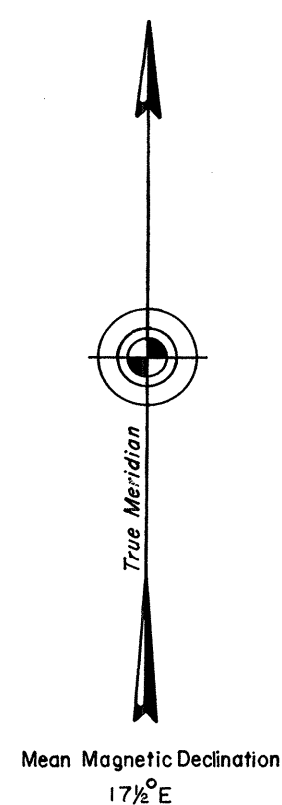
History of the surveys is contained in the field notes.

A dependent resurvey of the north boundary was executed concurrently under T. 13 N., R. 64 E.

This plat represents a dependent resurvey of the south, west, and east boundaries and subdivisional lines, designed to restore the corners in their true original locations according to the best available evidence.

Lottings and areas are as shown on the plat approved May 4, 1875.

Survey executed by Horace G. Parker, Cadastral Surveyor, May 13, 1964, to September 22, 1965, under Special Instructions dated February 11, 1964, for Group No. 420, Nevada.

UNITED STATES DEPARTMENT OF THE INTERIOR
BUREAU OF LAND MANAGEMENT
Washington, D. C. January 25, 1968

This plat is strictly conformable to the approved field notes, and the survey, having been correctly executed in accordance with the requirements of law and the regulations of this Bureau, is hereby accepted.

For the Director

R. E. Brown

Chief, Division of Engineering

T12N, R66E.

N 89° 26' E
919.99Latitude 38° 51' 04" N.
Longitude 114° 43' 31" W.

T. 12 N. R. 64 E