


Township N° 12 North

Range N° 67 East

Mount Diablo Meridian

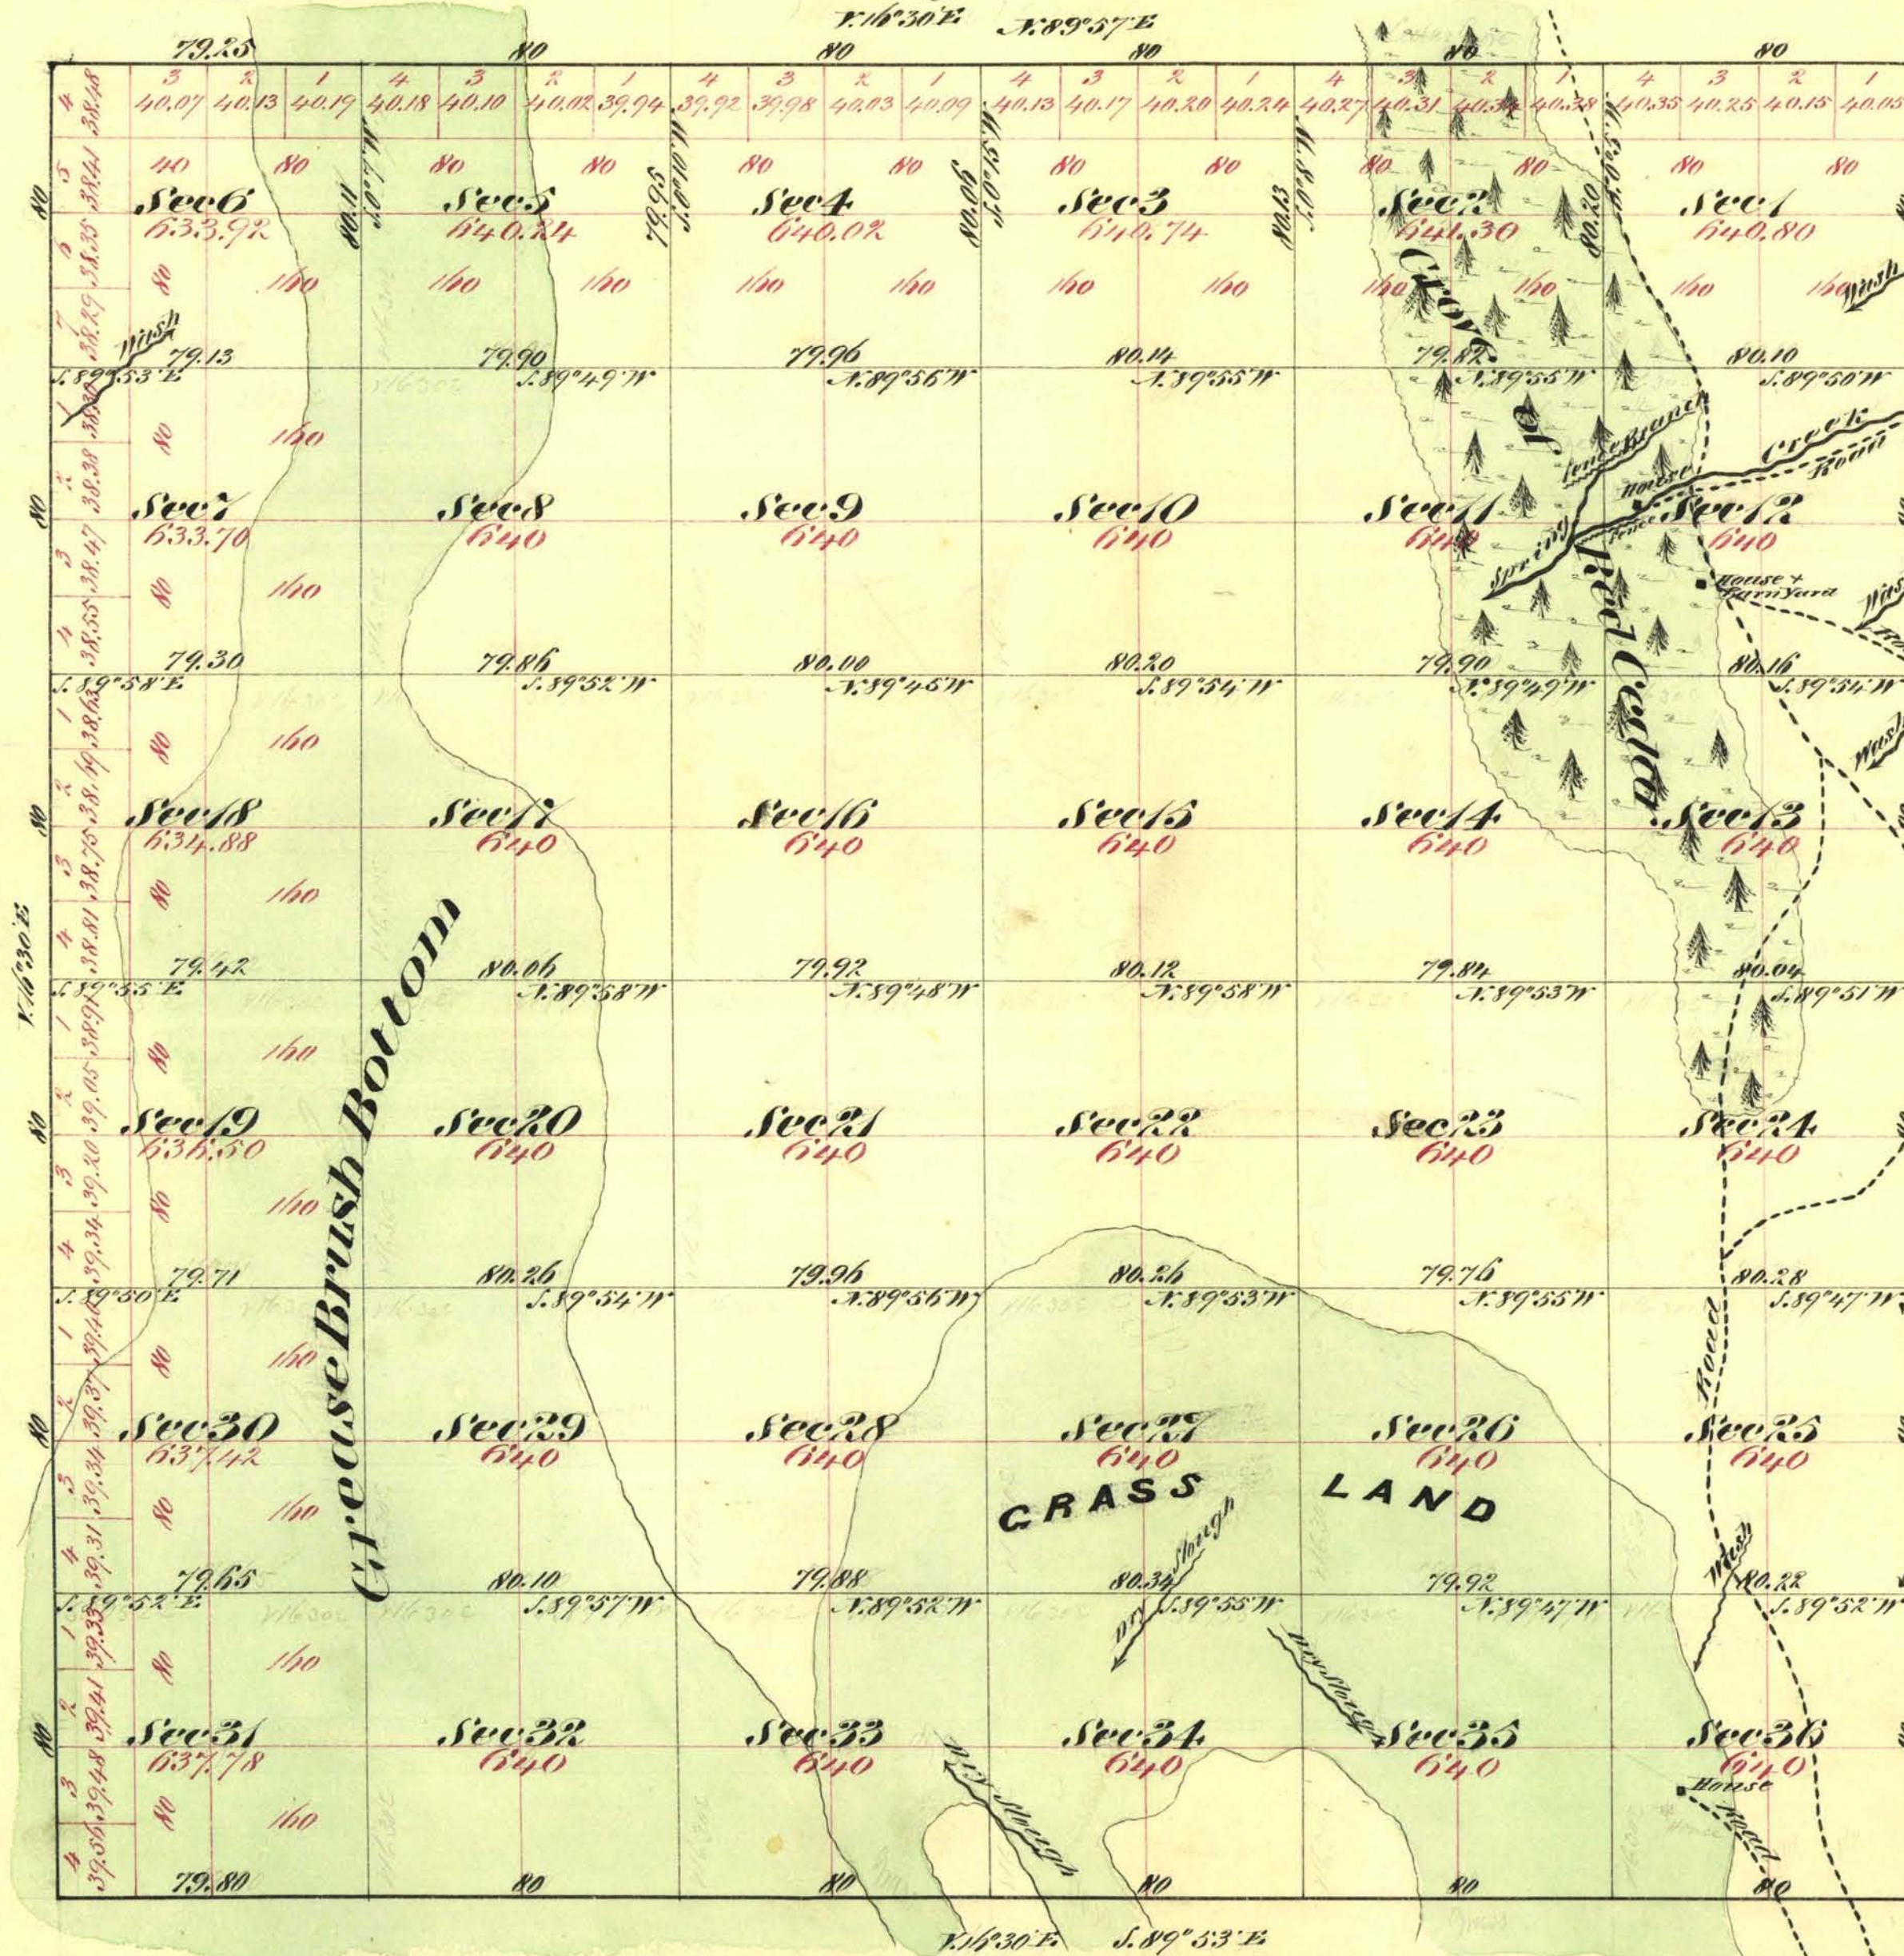

Aggregate Area of Public Land 23,017.30 Acres

Commenced October 1st 1871
Completed " 6th 1871

Subdivision lines not otherwise noted run with a variation of 1/2° East

Survey Designated	By Whom Surveyed	Date of Contract	Amount of Survey	When Surveyed
Township Lines	E. B. Monroe & H. B. Bateman	August 23 rd 1871	23 79 05	1871
Subdivision Lines	" " "	" " "	59 78 06	October 1871

3092

This map of Township N° 12 North Range N° 67 East Mount Diablo Meridian is strictly conformable to the field notes of the surveys thereof on file in this office, which have been examined and approved
U. S. Surveyor General's Office
Virginia City Nevada
February 1st 1872

E. S. Davis

U. S. Surveyor General Nevada

VD T 12 N, R 67 E.