


TOWNSHIP 12 NORTH, RANGE 67 EAST, OF THE MOUNT DIABLO MERIDIAN, NEVADA

DEPENDENT RESURVEY

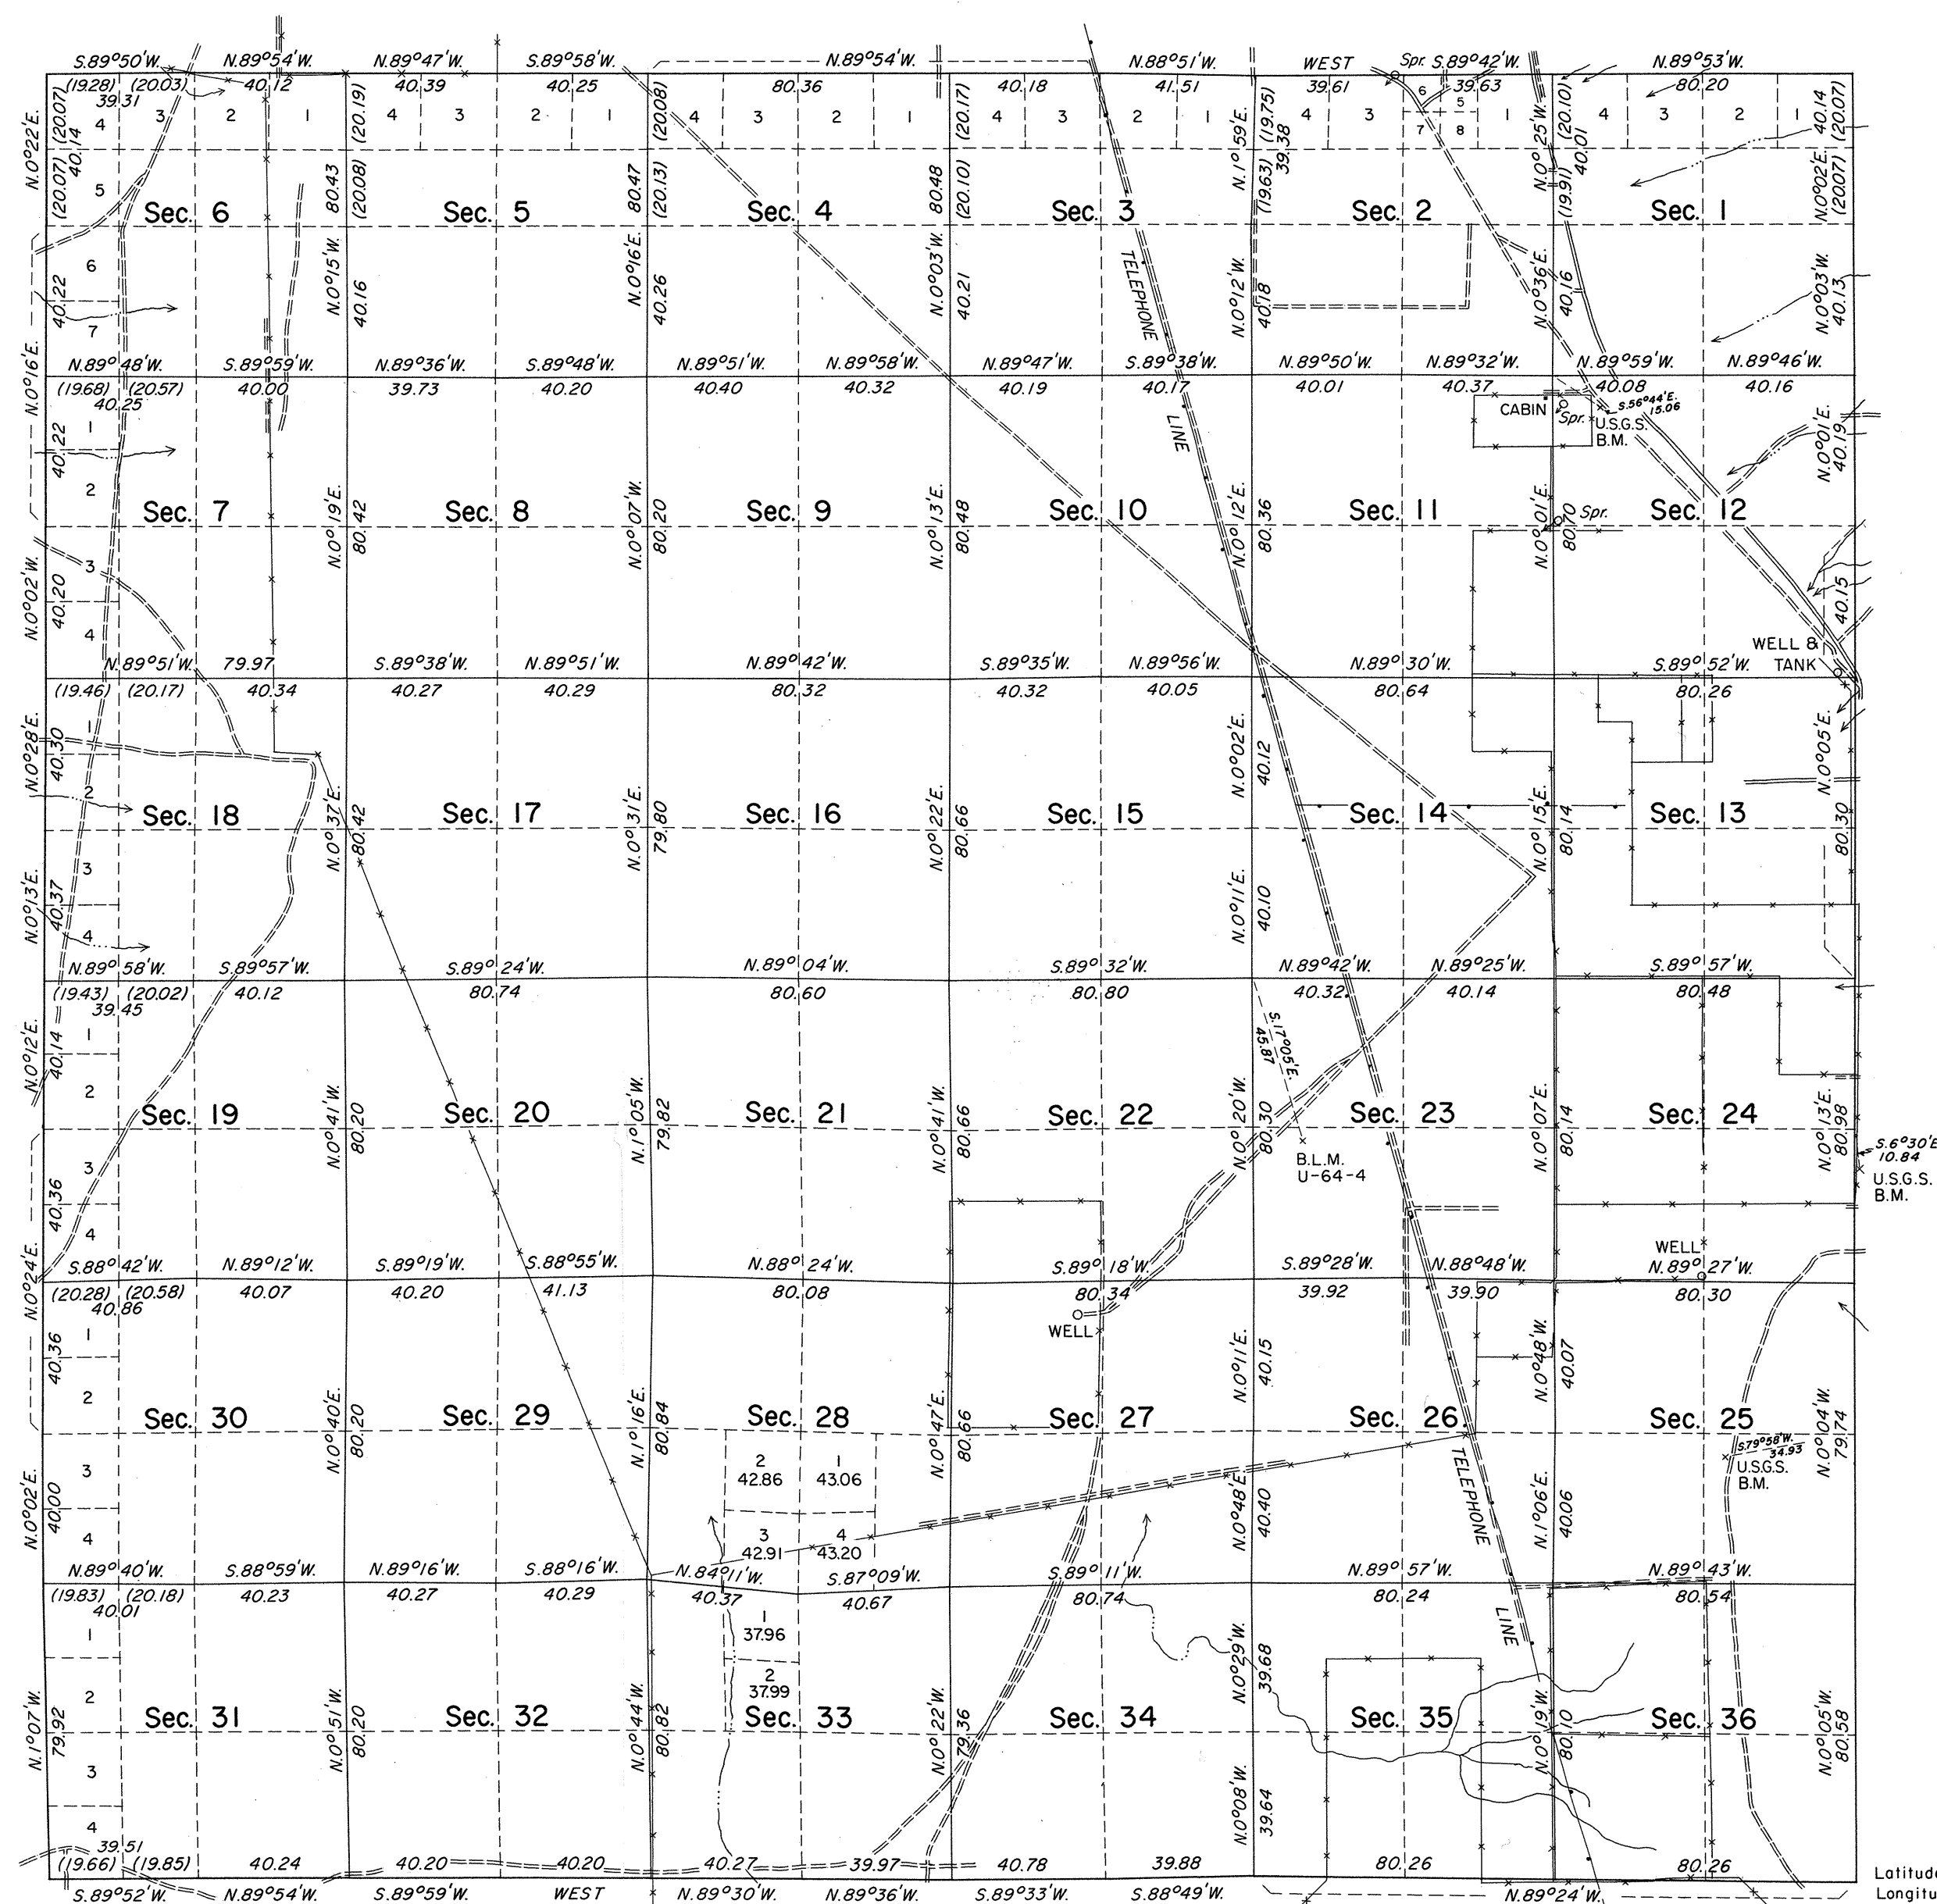

History of the earlier surveys is contained in the field notes.

The dependent resurvey of the south and north boundaries were executed concurrently under T. 11 N., R. 67 E., and T. 13 N., R. 67 E., respectively, of this same group.

This plat represents the dependent resurvey of the west and east boundaries and subdivisional lines, designed to restore the corners in their true original locations according to the best available evidence.

Lottings and areas (except as indicated hereon) are as shown on the plat approved February 1, 1872, and the plat accepted April 24, 1962.

This resurvey was executed by Horace G. Parker, Cadastral Surveyor, November 7, 1966, to October 13, 1967, under Special Instructions dated March 22, 1966, for Group No. 434, Nevada.

UNITED STATES DEPARTMENT OF THE INTERIOR
BUREAU OF LAND MANAGEMENT
Washington, D. C. January 20, 1970

This plat is strictly conformable to the approved field notes, and the survey, having been correctly executed in accordance with the requirements of law and the regulations of this Bureau, is hereby accepted.

For the Director

[Signature]

Acting Chief, Division of Cadastral Surveyor

OFFICIALLY FILED
NEVADA LAND OFFICE
10:00 AM February 16, 1970

T12N R67E