





ORIGINAL

Sheet No. 2 of 2 Sheets

TOWNSHIP 12 NORTH, RANGE 68 EAST, OF THE MOUNT DIABLO MERIDIAN, NEVADA

ENLARGED DIAGRAM OF SECTIONS 14, 15, 22 AND 23

DETAIL A

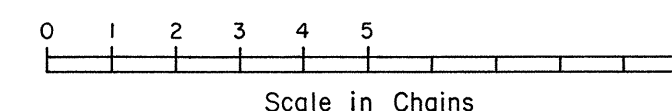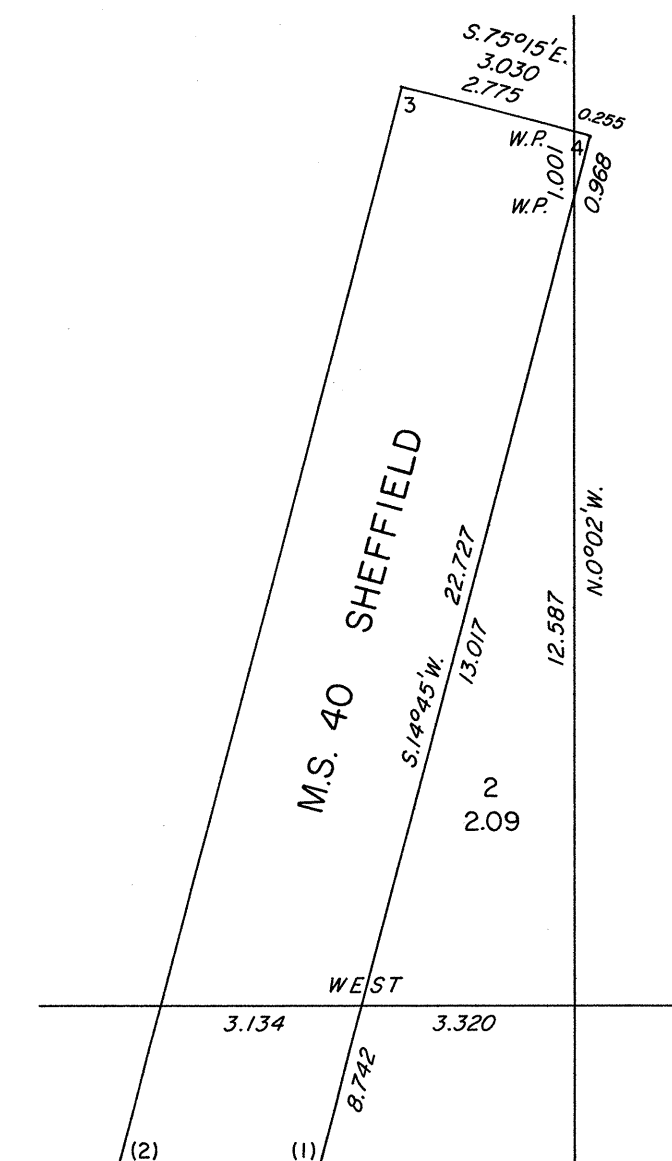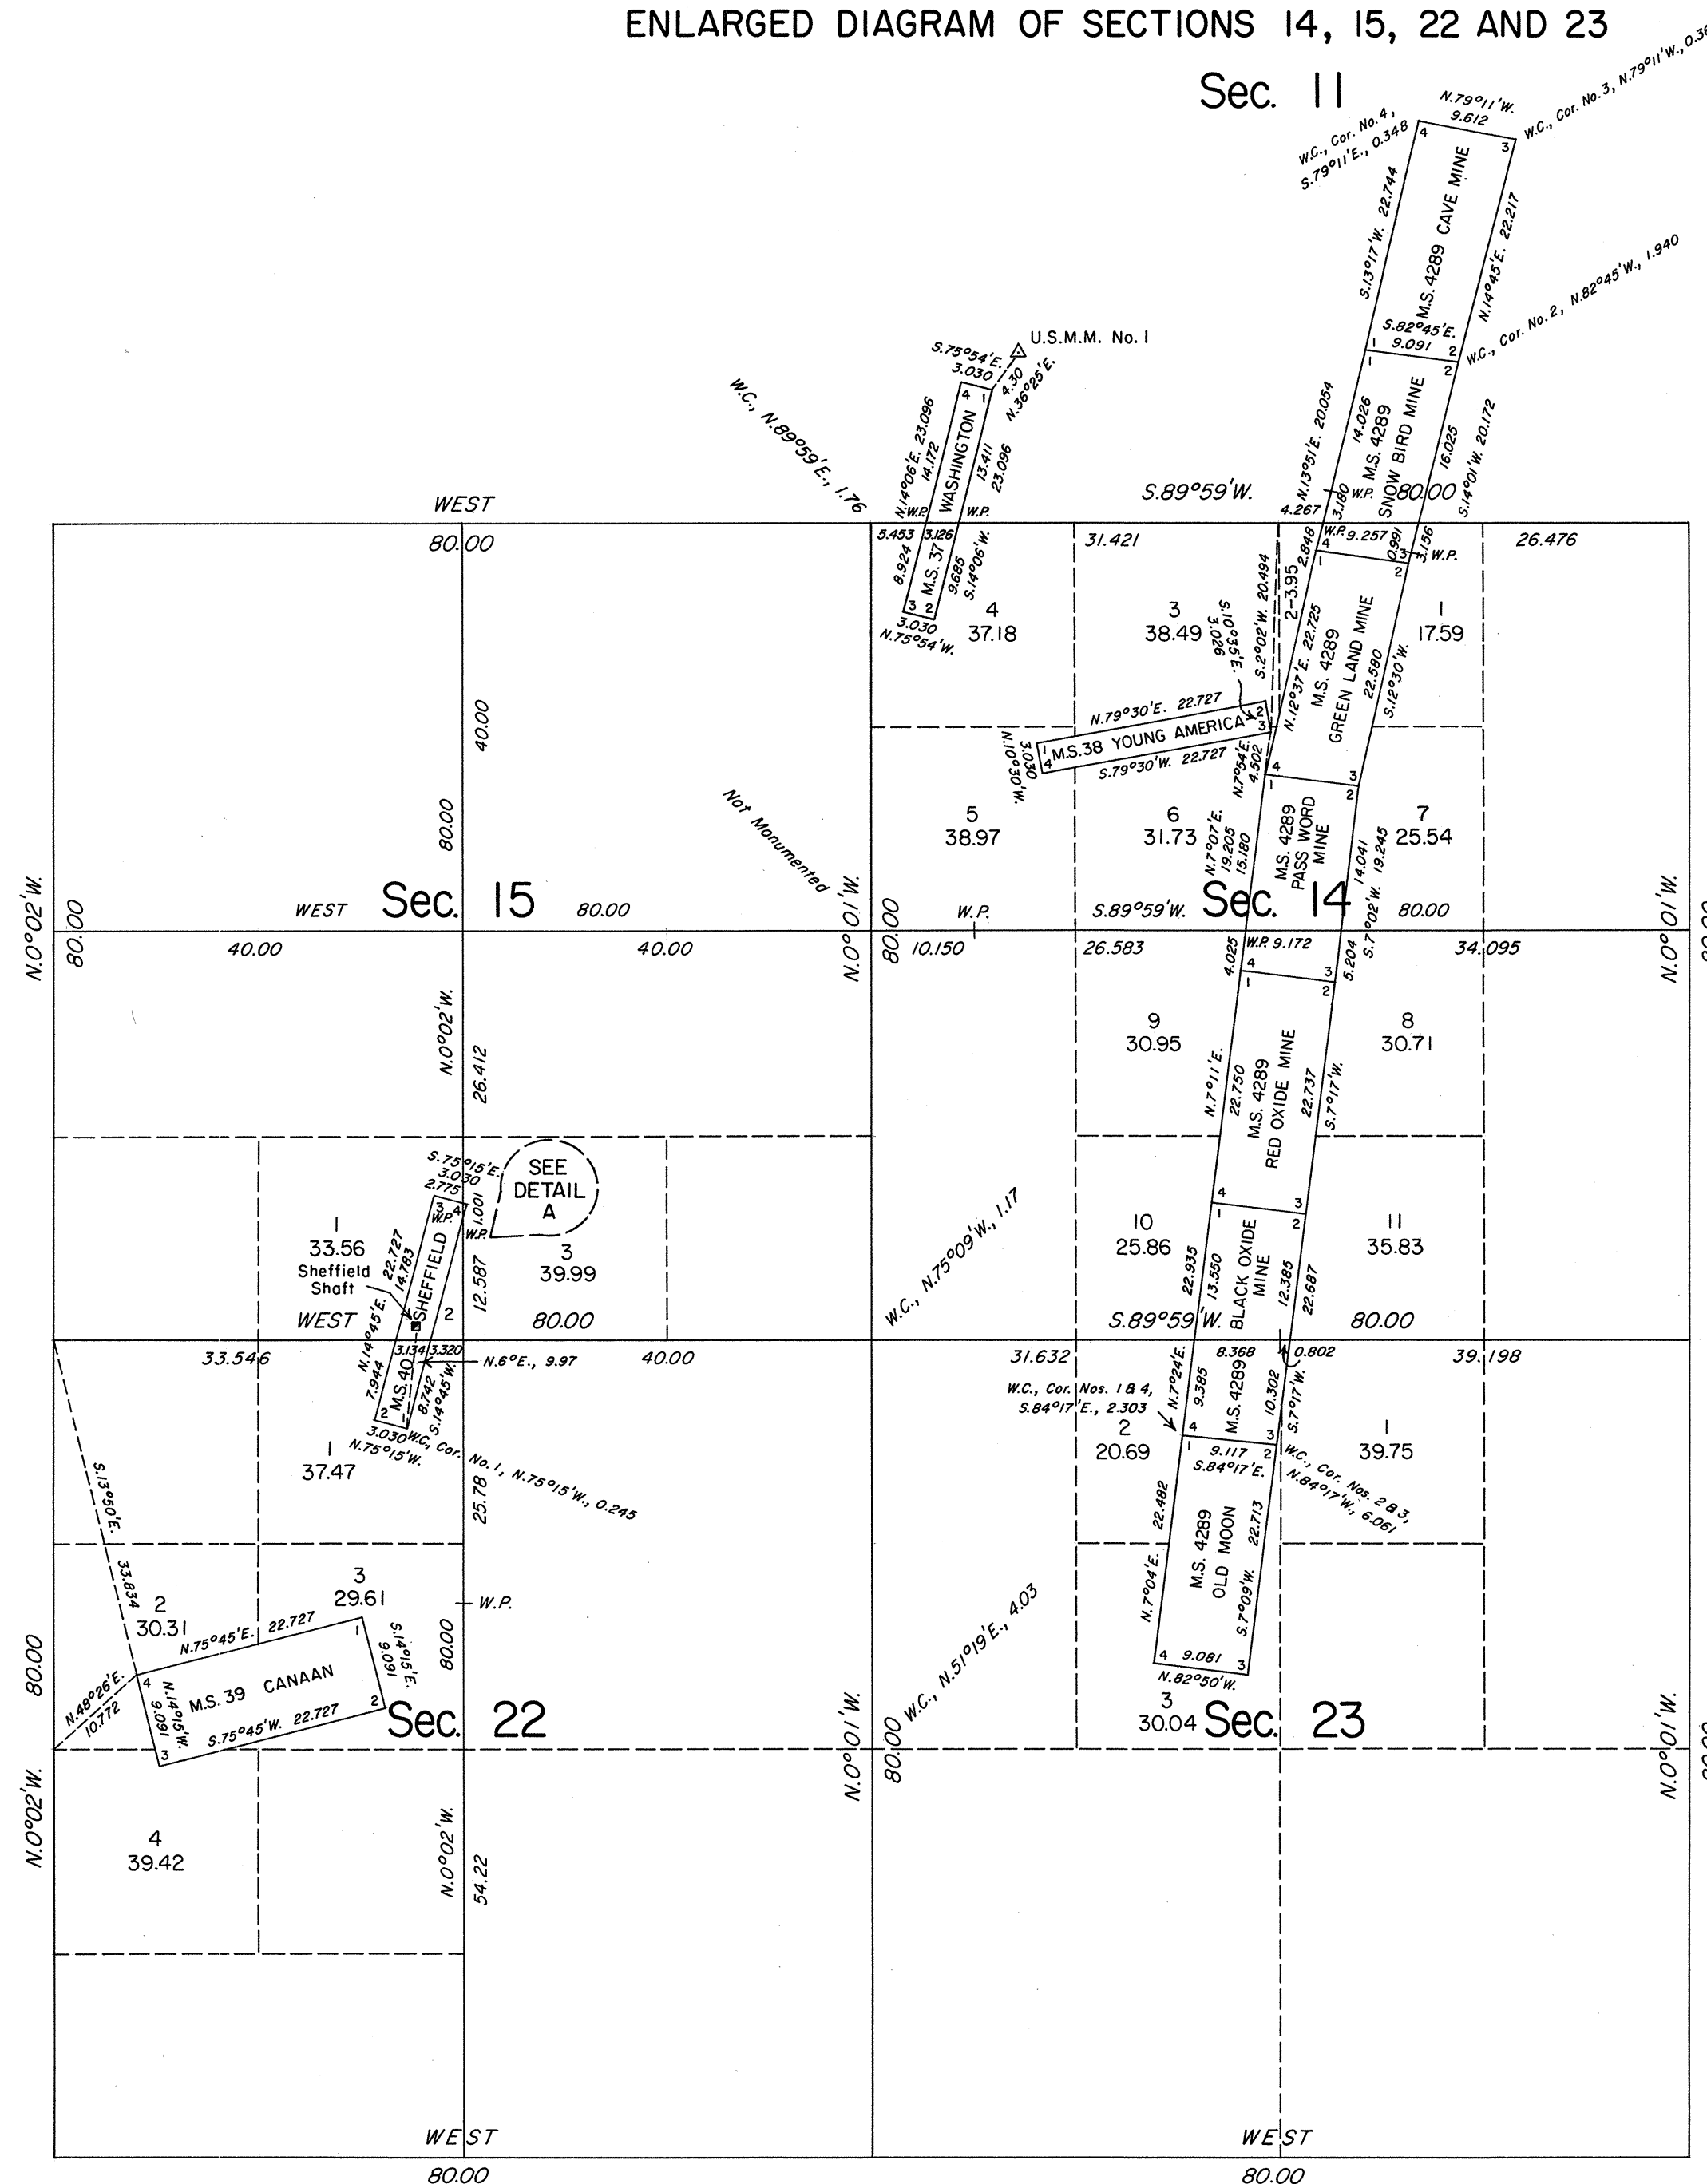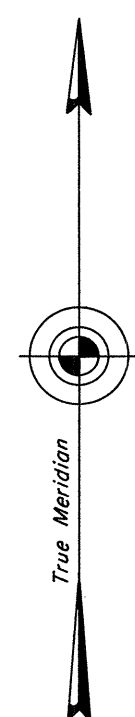

Reference should be made to Sheet No. 1 for survey information.

UNITED STATES DEPARTMENT OF THE INTERIOR
BUREAU OF LAND MANAGEMENT

Reno, Nevada May 23, 1988

This plat is strictly conformable to the approved field notes, and the survey, having been correctly executed in accordance with the requirements of law and the regulations of this Bureau, is hereby accepted.

For the Director

Lavel E. Bland

Chief Cadastral Surveyor

T.12N., R.68E., M.D.M.