


TOWNSHIP 12 SOUTH, RANGE 63 EAST, OF THE MOUNT DIABLO MERIDIAN, NEVADA



DEPENDENT RESURVEY AND METES-AND-BOUNDS SURVEY

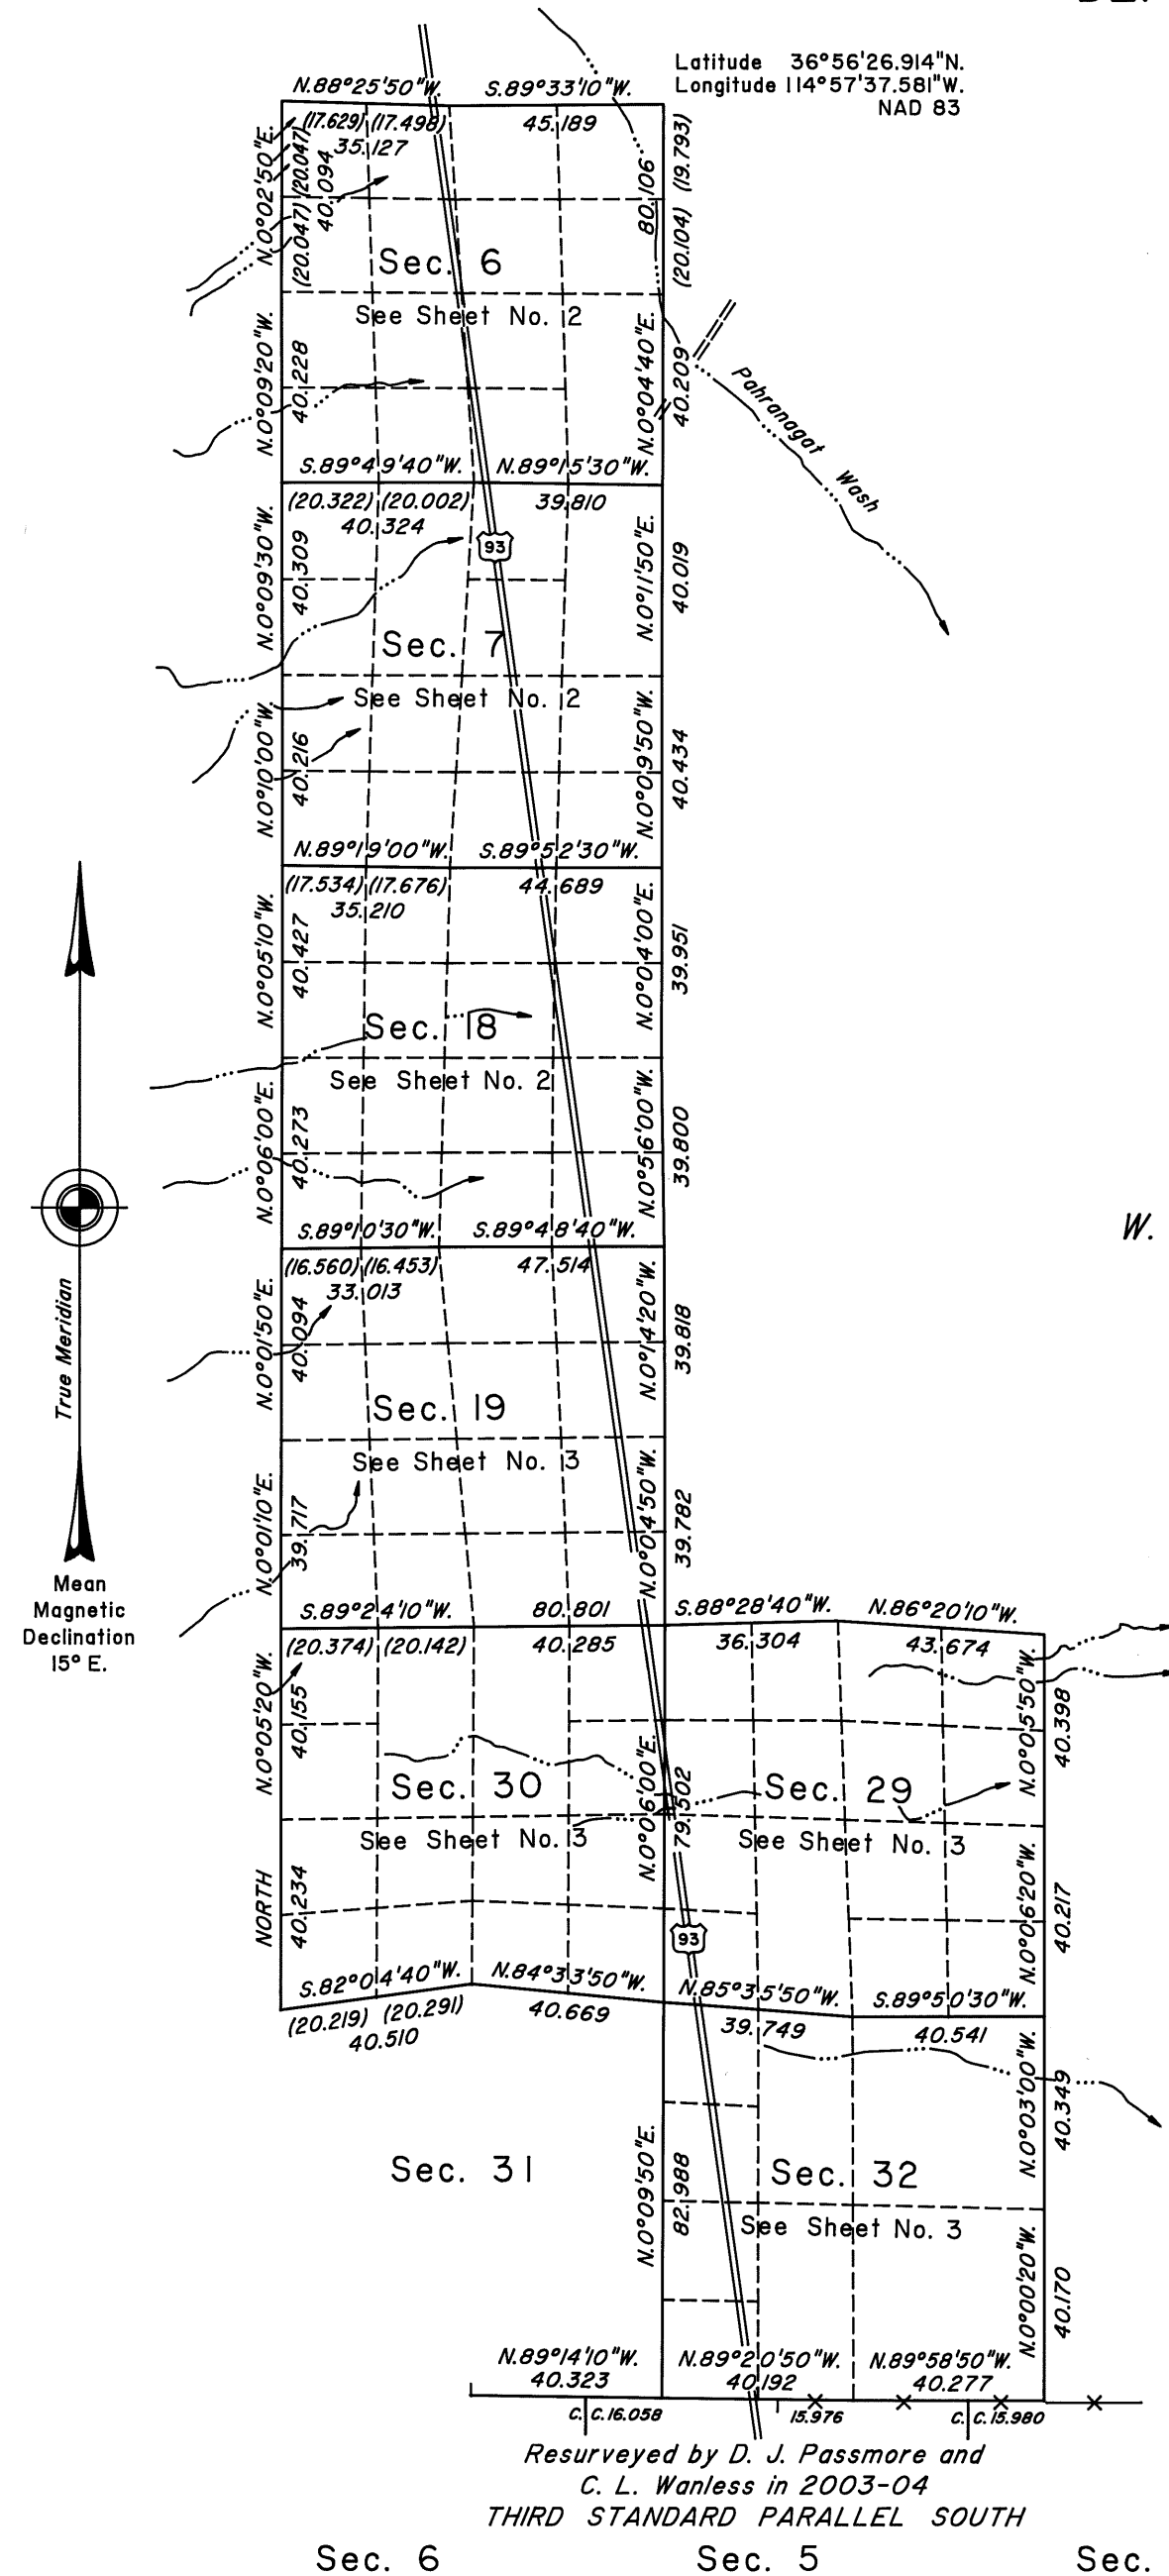

Surveyed by

W. F. Benson and C. F. Putnam

in 1881

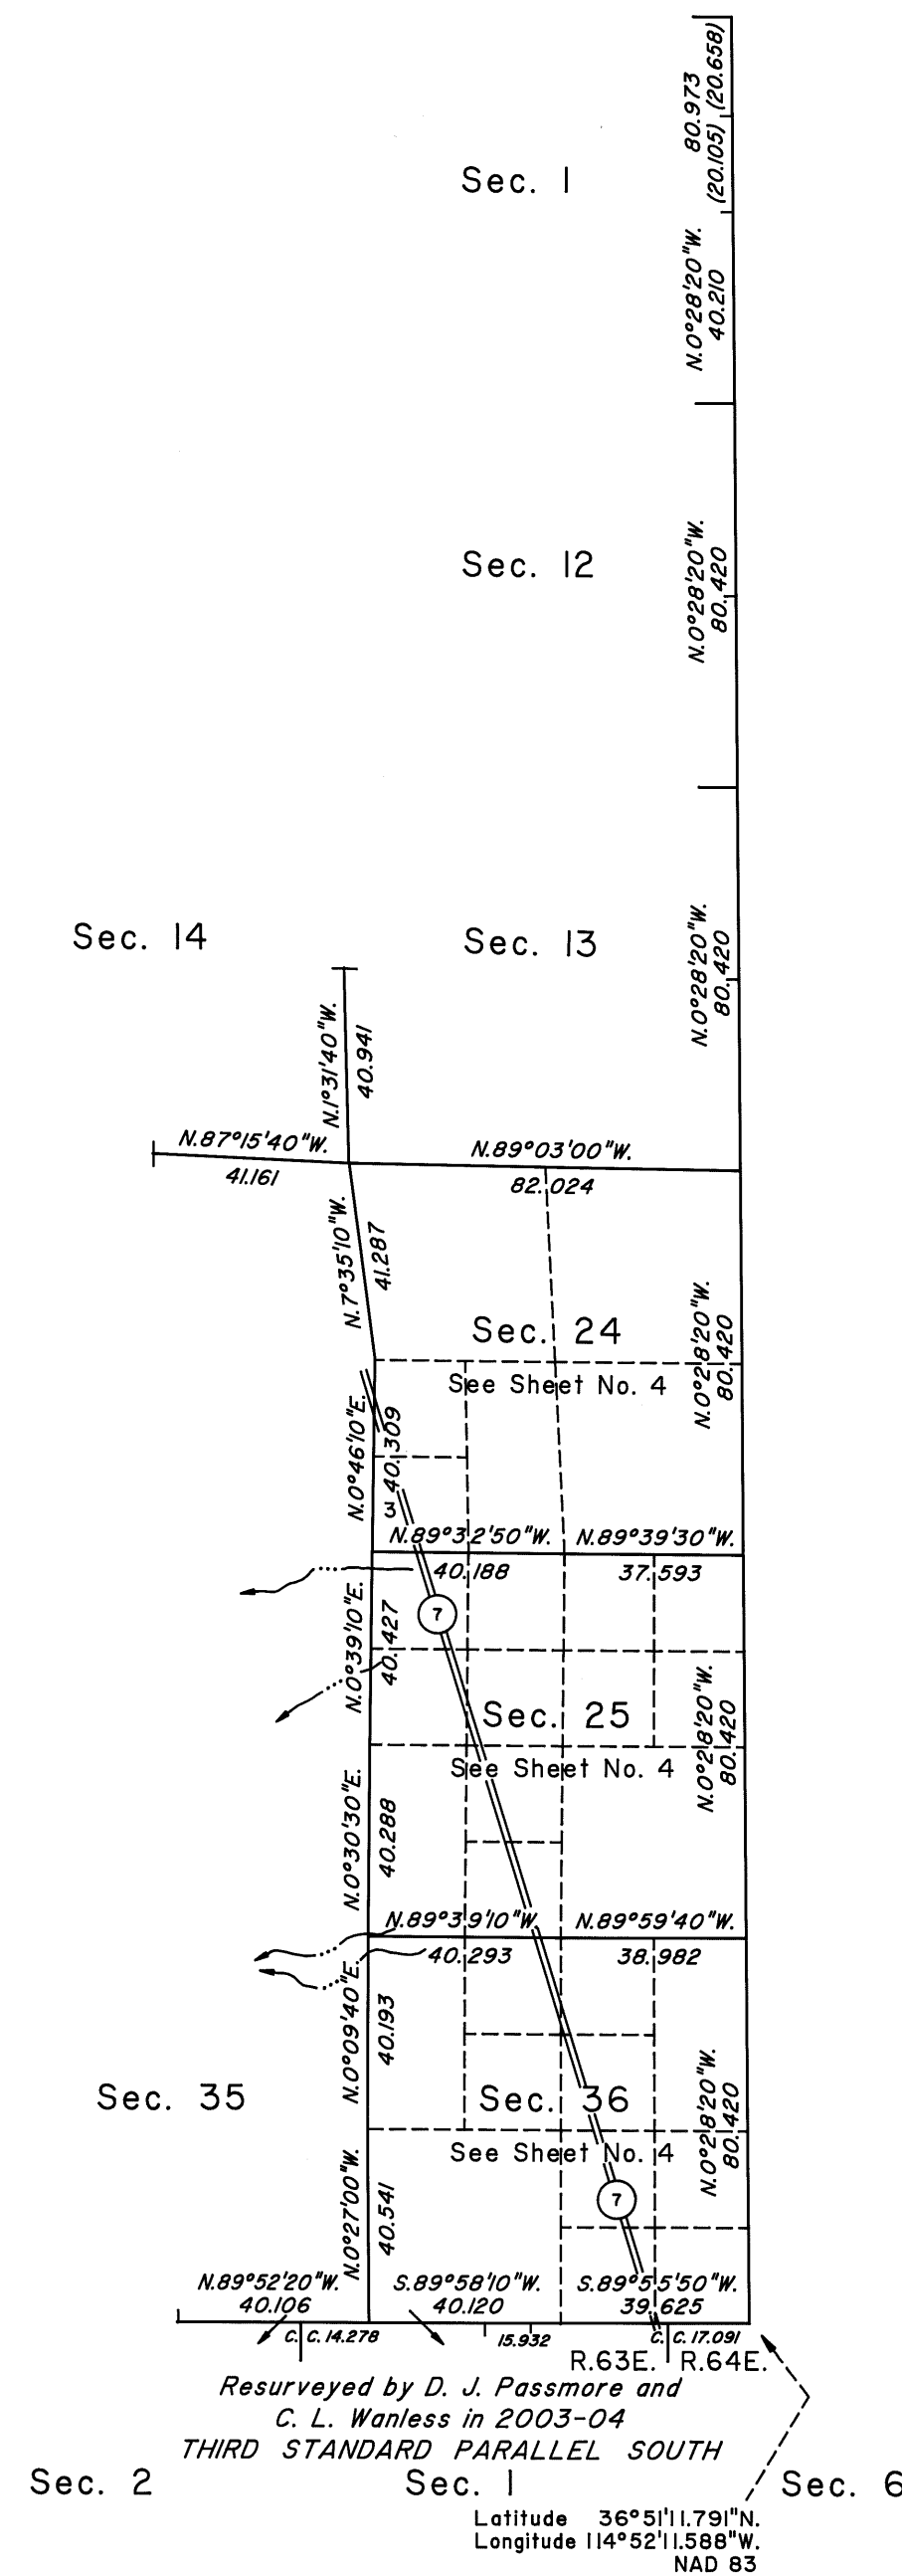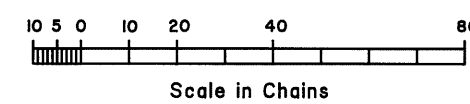

A history of surveys is contained in the field notes.

This plat, in four sheets, represents the dependent resurvey of the east boundary, portions of the west and north boundaries and a portion of the subdivisional lines designed to restore the corners in their true original locations according to the best available evidence, a metes-and-bound survey of a portion of U.S. Highway No. 93, and a metes-and-bounds survey through sections 24, 25 and 36, Township 12 South, Range 63 East, Mount Diablo Meridian, Nevada.

Except as indicated hereon, the lottings and areas are as shown on the plat approved November 8, 1881.

Survey executed by David J. Passmore, Professional Land Surveyor (VTN, Inc.), and Craig L. Wanless, Cadastral Surveyor (BLM), beginning February 7, 2005, and completed September 26, 2006, pursuant to Special Instructions dated February 1, 2005, for Group No. 824, Nevada.

UNITED STATES DEPARTMENT OF THE INTERIOR
BUREAU OF LAND MANAGEMENT

Reno, Nevada November 28, 2006

This plat is strictly conformable to the approved field notes, and the survey, having been correctly executed in accordance with the requirements of law and the regulations of this Bureau, is hereby accepted.

For the Director

Chief Cadastral Surveyor, Nevada

T.12S., R.63E., M.D.M.